
 
 

 



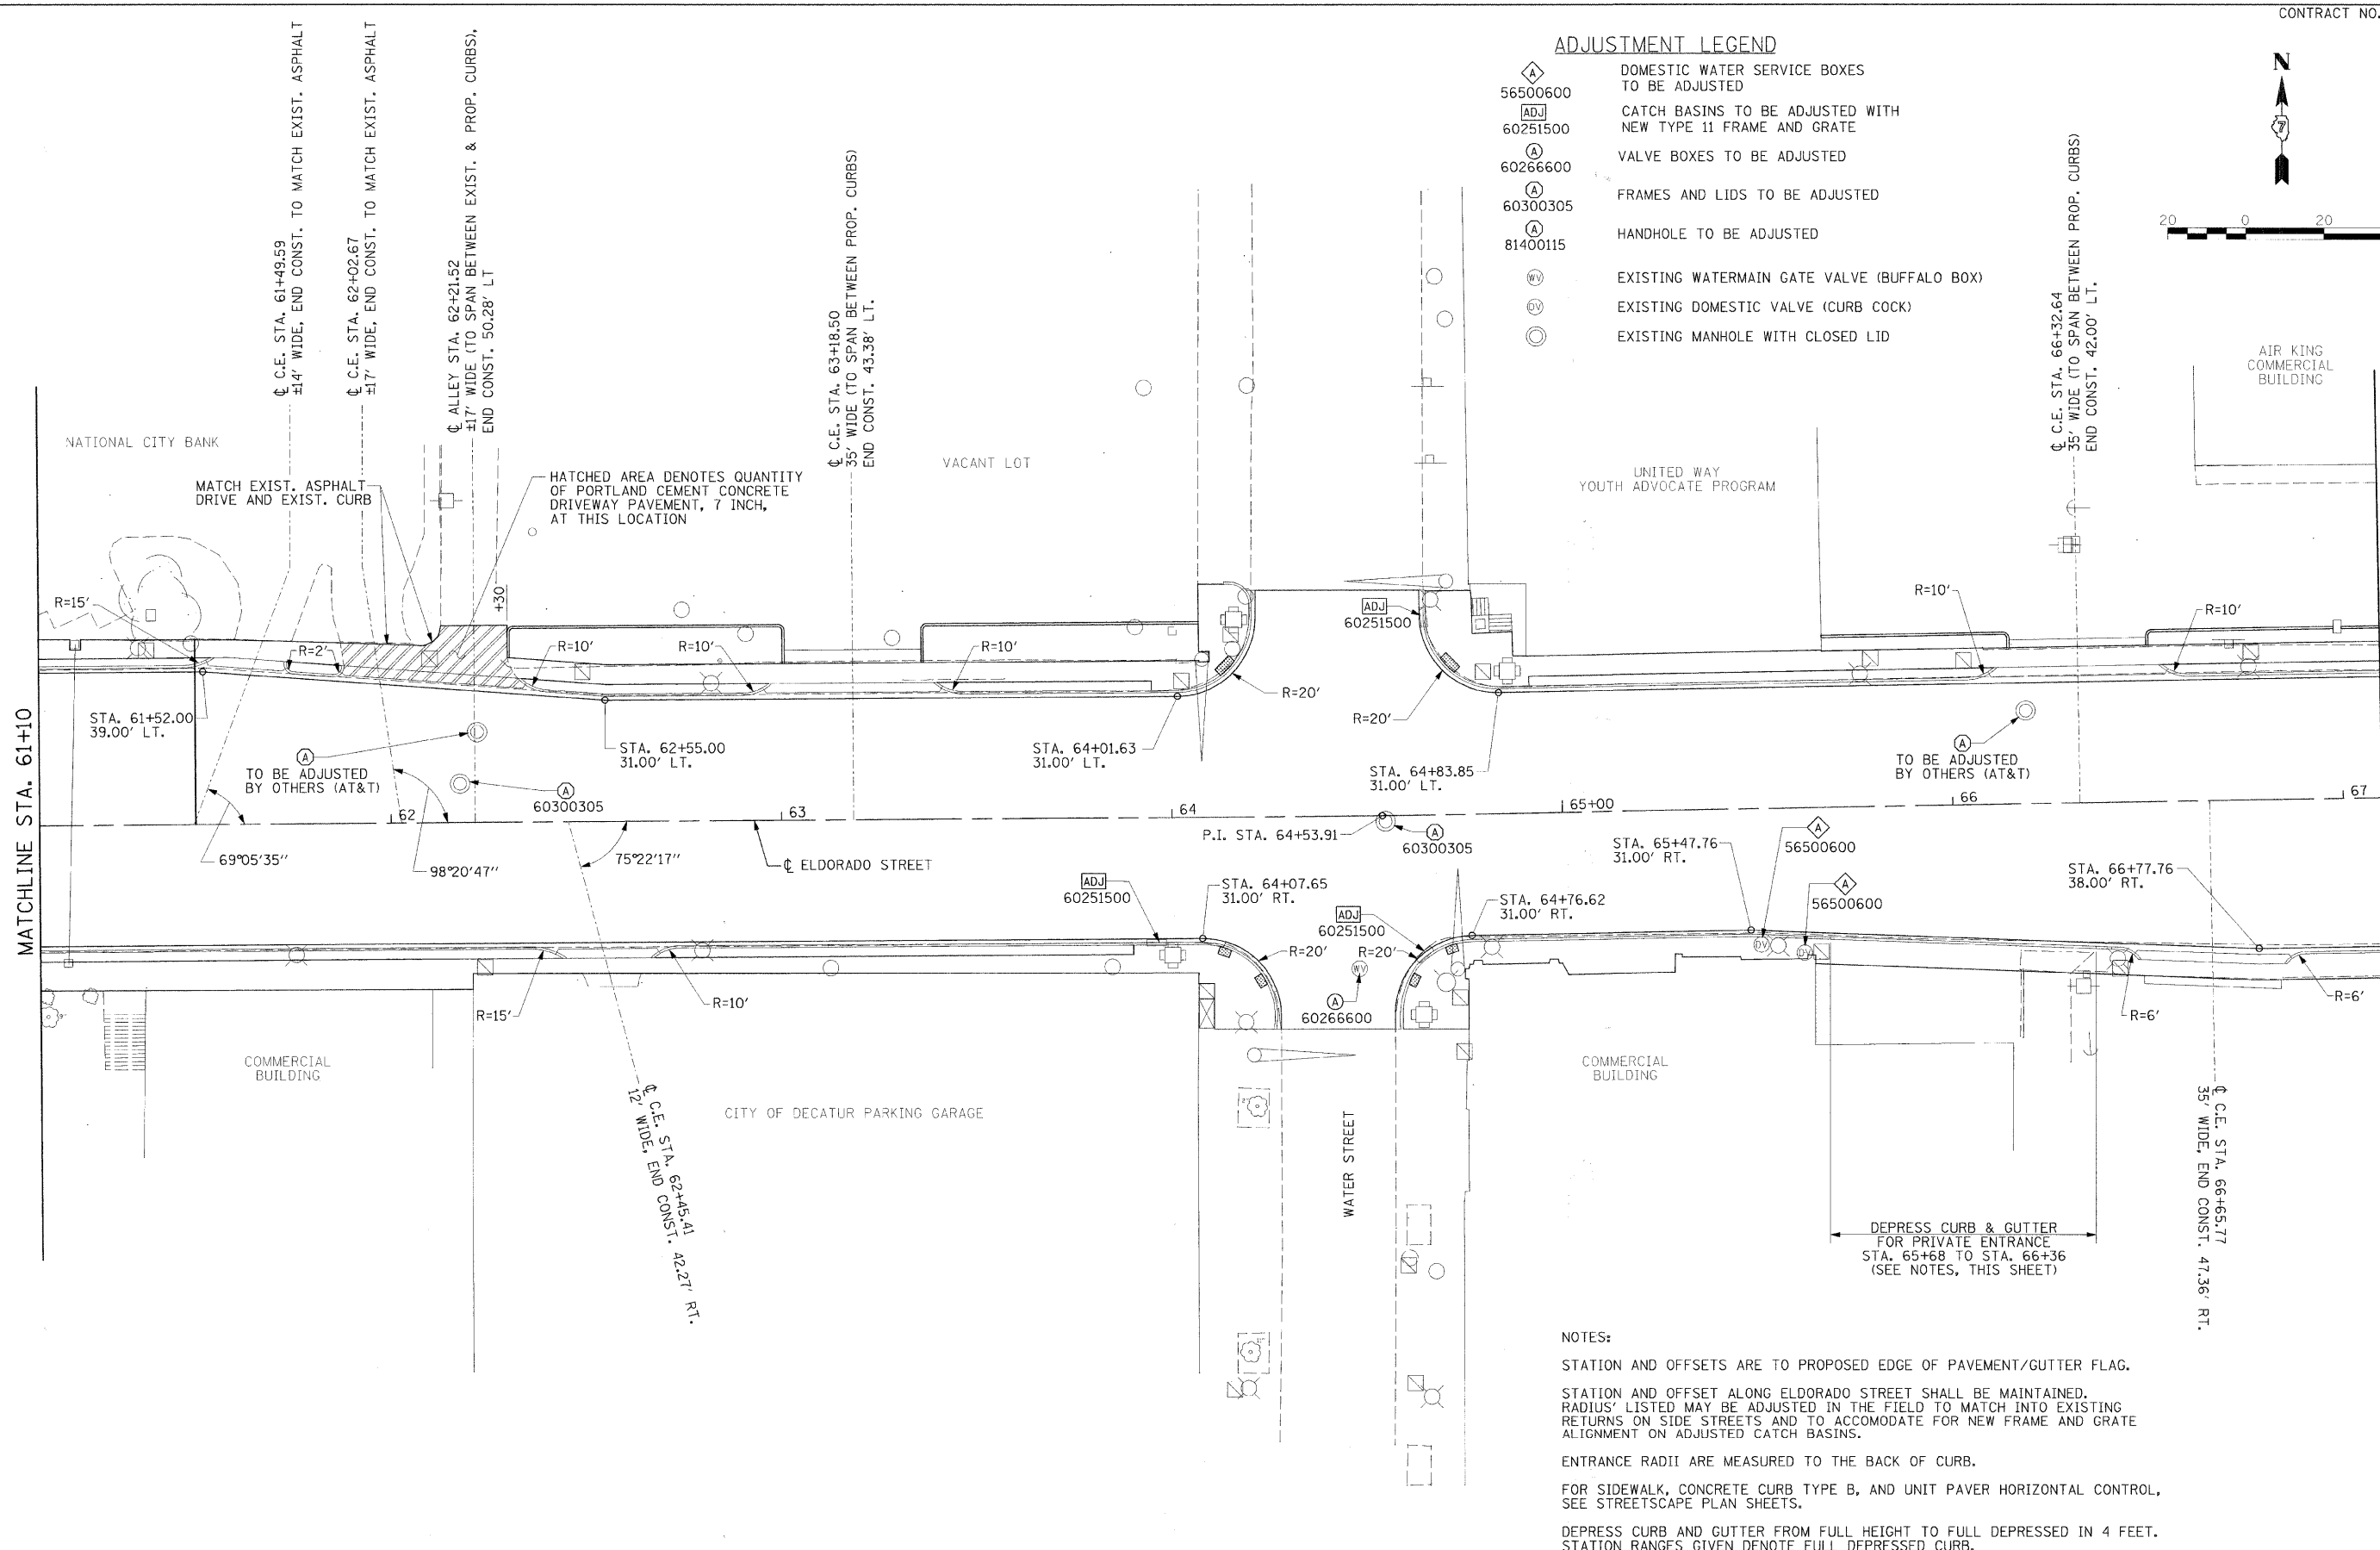
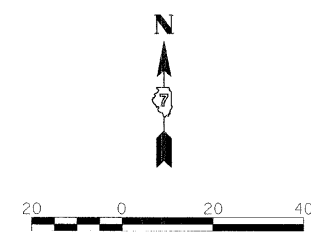


ADJUSTMENT LEGEND

- 56500600  DOMESTIC WATER SERVICE BOXES TO BE ADJUSTED
- 60251500  CATCH BASINS TO BE ADJUSTED WITH NEW TYPE 11 FRAME AND GRATE
- 60266600  VALVE BOXES TO BE ADJUSTED
- 60300305  FRAMES AND LIDS TO BE ADJUSTED
- 81400115  HANDHOLE TO BE ADJUSTED
-  EXISTING WATERMAIN GATE VALVE (BUFFALO BOX)
-  EXISTING DOMESTIC VALVE (CURB COCK)
-  EXISTING MANHOLE WITH CLOSED LID



NOTES:

STATION AND OFFSETS ARE TO PROPOSED EDGE OF PAVEMENT/GUTTER FLAG.

STATION AND OFFSET ALONG ELDORADO STREET SHALL BE MAINTAINED. RADIUS' LISTED MAY BE ADJUSTED IN THE FIELD TO MATCH INTO EXISTING RETURNS ON SIDE STREETS AND TO ACCOMMODATE FOR NEW FRAME AND GRATE ALIGNMENT ON ADJUSTED CATCH BASINS.

ENTRANCE RADII ARE MEASURED TO THE BACK OF CURB.

FOR SIDEWALK, CONCRETE CURB TYPE B, AND UNIT PAVER HORIZONTAL CONTROL, SEE STREETSCAPE PLAN SHEETS.

DEPRESS CURB AND GUTTER FROM FULL HEIGHT TO FULL DEPRESSED IN 4 FEET. STATION RANGES GIVEN DENOTE FULL DEPRESSED CURB.



USER NAME =	DESIGNED - BKN	REVISED - March 12, 2009
PLOT SCALE =	DRAWN - BKN/RLS/MEC/CGF	REVISED -
PLOT DATE =	CHECKED - JJM	REVISED -
	DATE -	REVISED -

**STATE OF ILLINOIS
DEPARTMENT OF TRANSPORTATION**

PROPOSED ROADWAY PLAN

SHEET NO. 2 OF 6 SHEETS STA. 61+10.00 TO STA. 67+10.00

F.A.P. RTE.	SECTION	CITY	TOTAL SHEETS	SHEET NO.
323	06-00625-00-SW	DECATUR	121	27
ELDORADO STREETSCAPE PROJECT				CONTRACT NO. 95574
FED. ROAD DIST. NO. ILLINOIS FED. AID PROJECT: TE-00071351				