


PLAN	DATE
BY	
DESIGNED	
CHECKED	
PLOTTED	
NOTE BOOK	
NO.	
CAD FILE NAME	

PROFILE	DATE
BY	
DESIGNED	
CHECKED	
PLOTTED	
NOTE BOOK	
NO.	
STRUCTURE NOTATION	

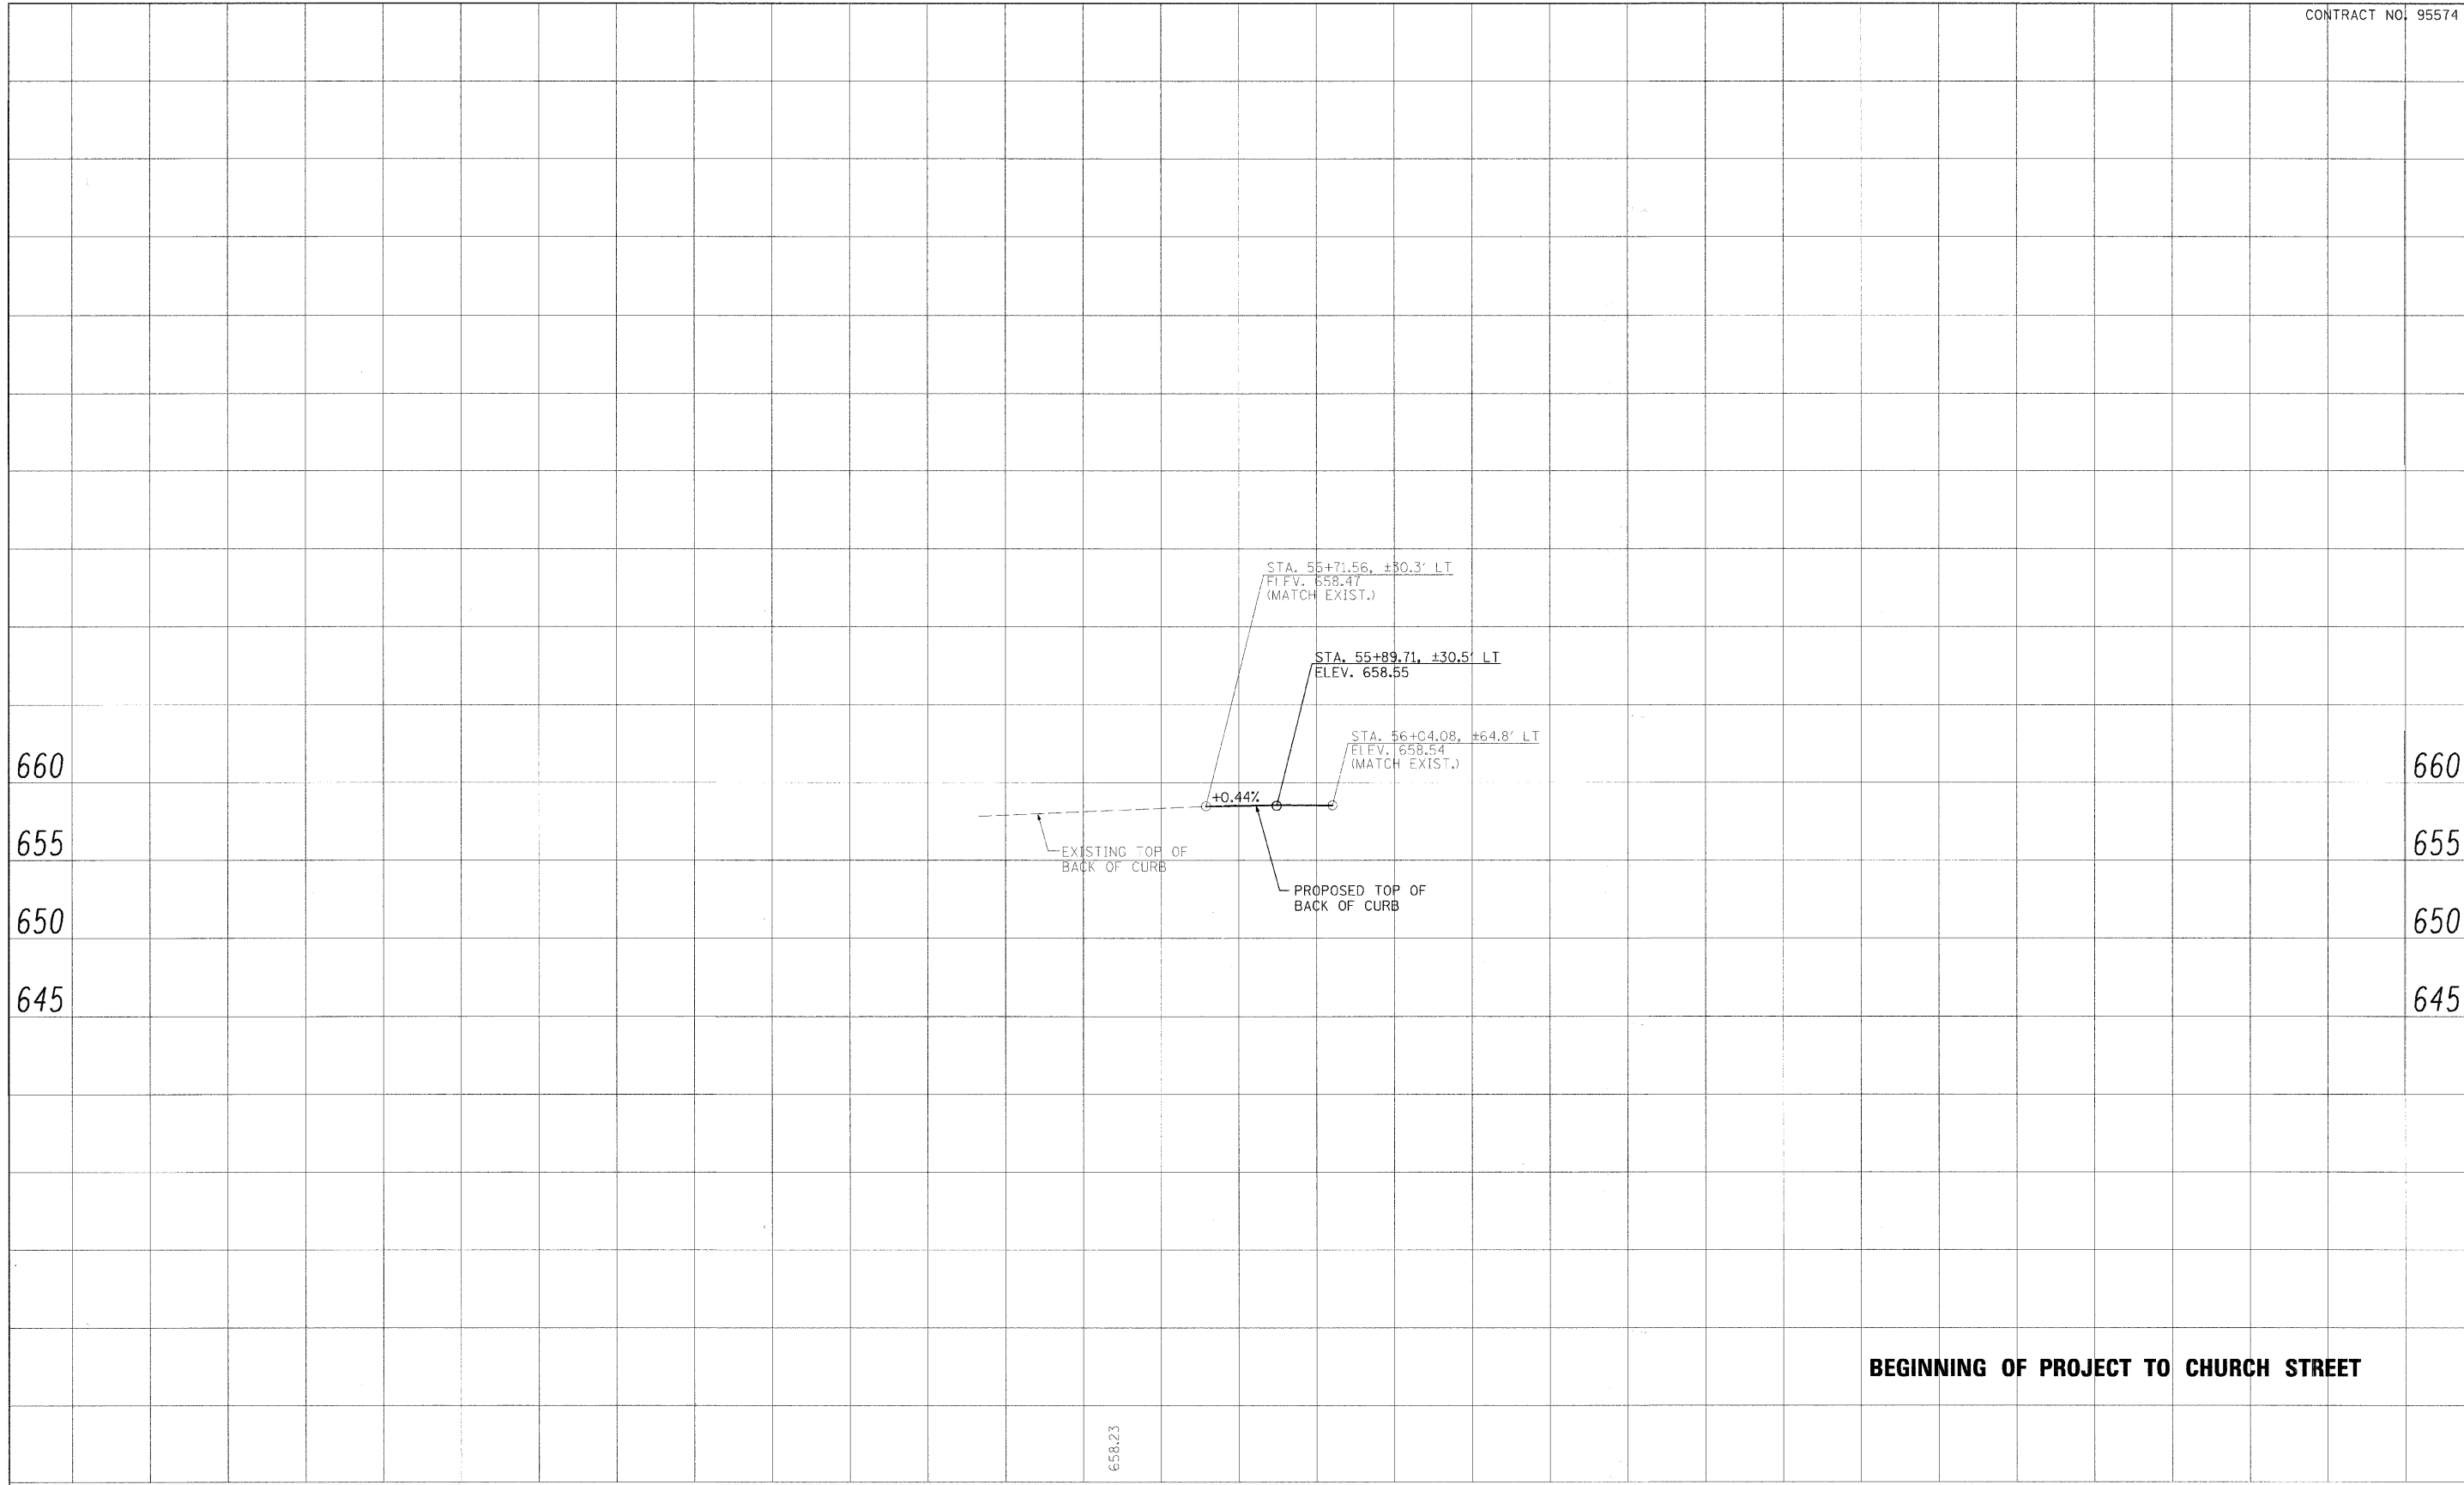

USER NAME =	DESIGNED - CCF	REVISED -
PLOT SCALE =	DRAWN - CCF	REVISED -
PLOT DATE =	CHECKED - JJM	REVISED -
	DATE -	REVISED -

STATE OF ILLINOIS
DEPARTMENT OF TRANSPORTATION

PROPOSED PROFILE - BACK OF CURB (LT)

SHEET NO. 1 OF 20 SHEETS STA. TO STA.

F.A.P. RTE.	SECTION	CITY	TOTAL SHEETS	SHEET NO.
323	06-00625-00-SW	DECATUR	121	32
ELDORADO STREETScape PROJECT			CONTRACT NO. 95574	
FED. ROAD DIST. NO. ILLINOIS FED. AID PROJECT: TE-00071351				