


PLAN	DESIGNED	DATE
NOTE BOOK	PLOTTED	BY
NO.	ALIGNMENT CHECKED	
	BY	
	FILE NAME	

PROFILE	DESIGNED	DATE
NOTE BOOK	PLOTTED	BY
NO.	GRADES CHECKED	
	BY	
	STRUCTURE NOTATION	

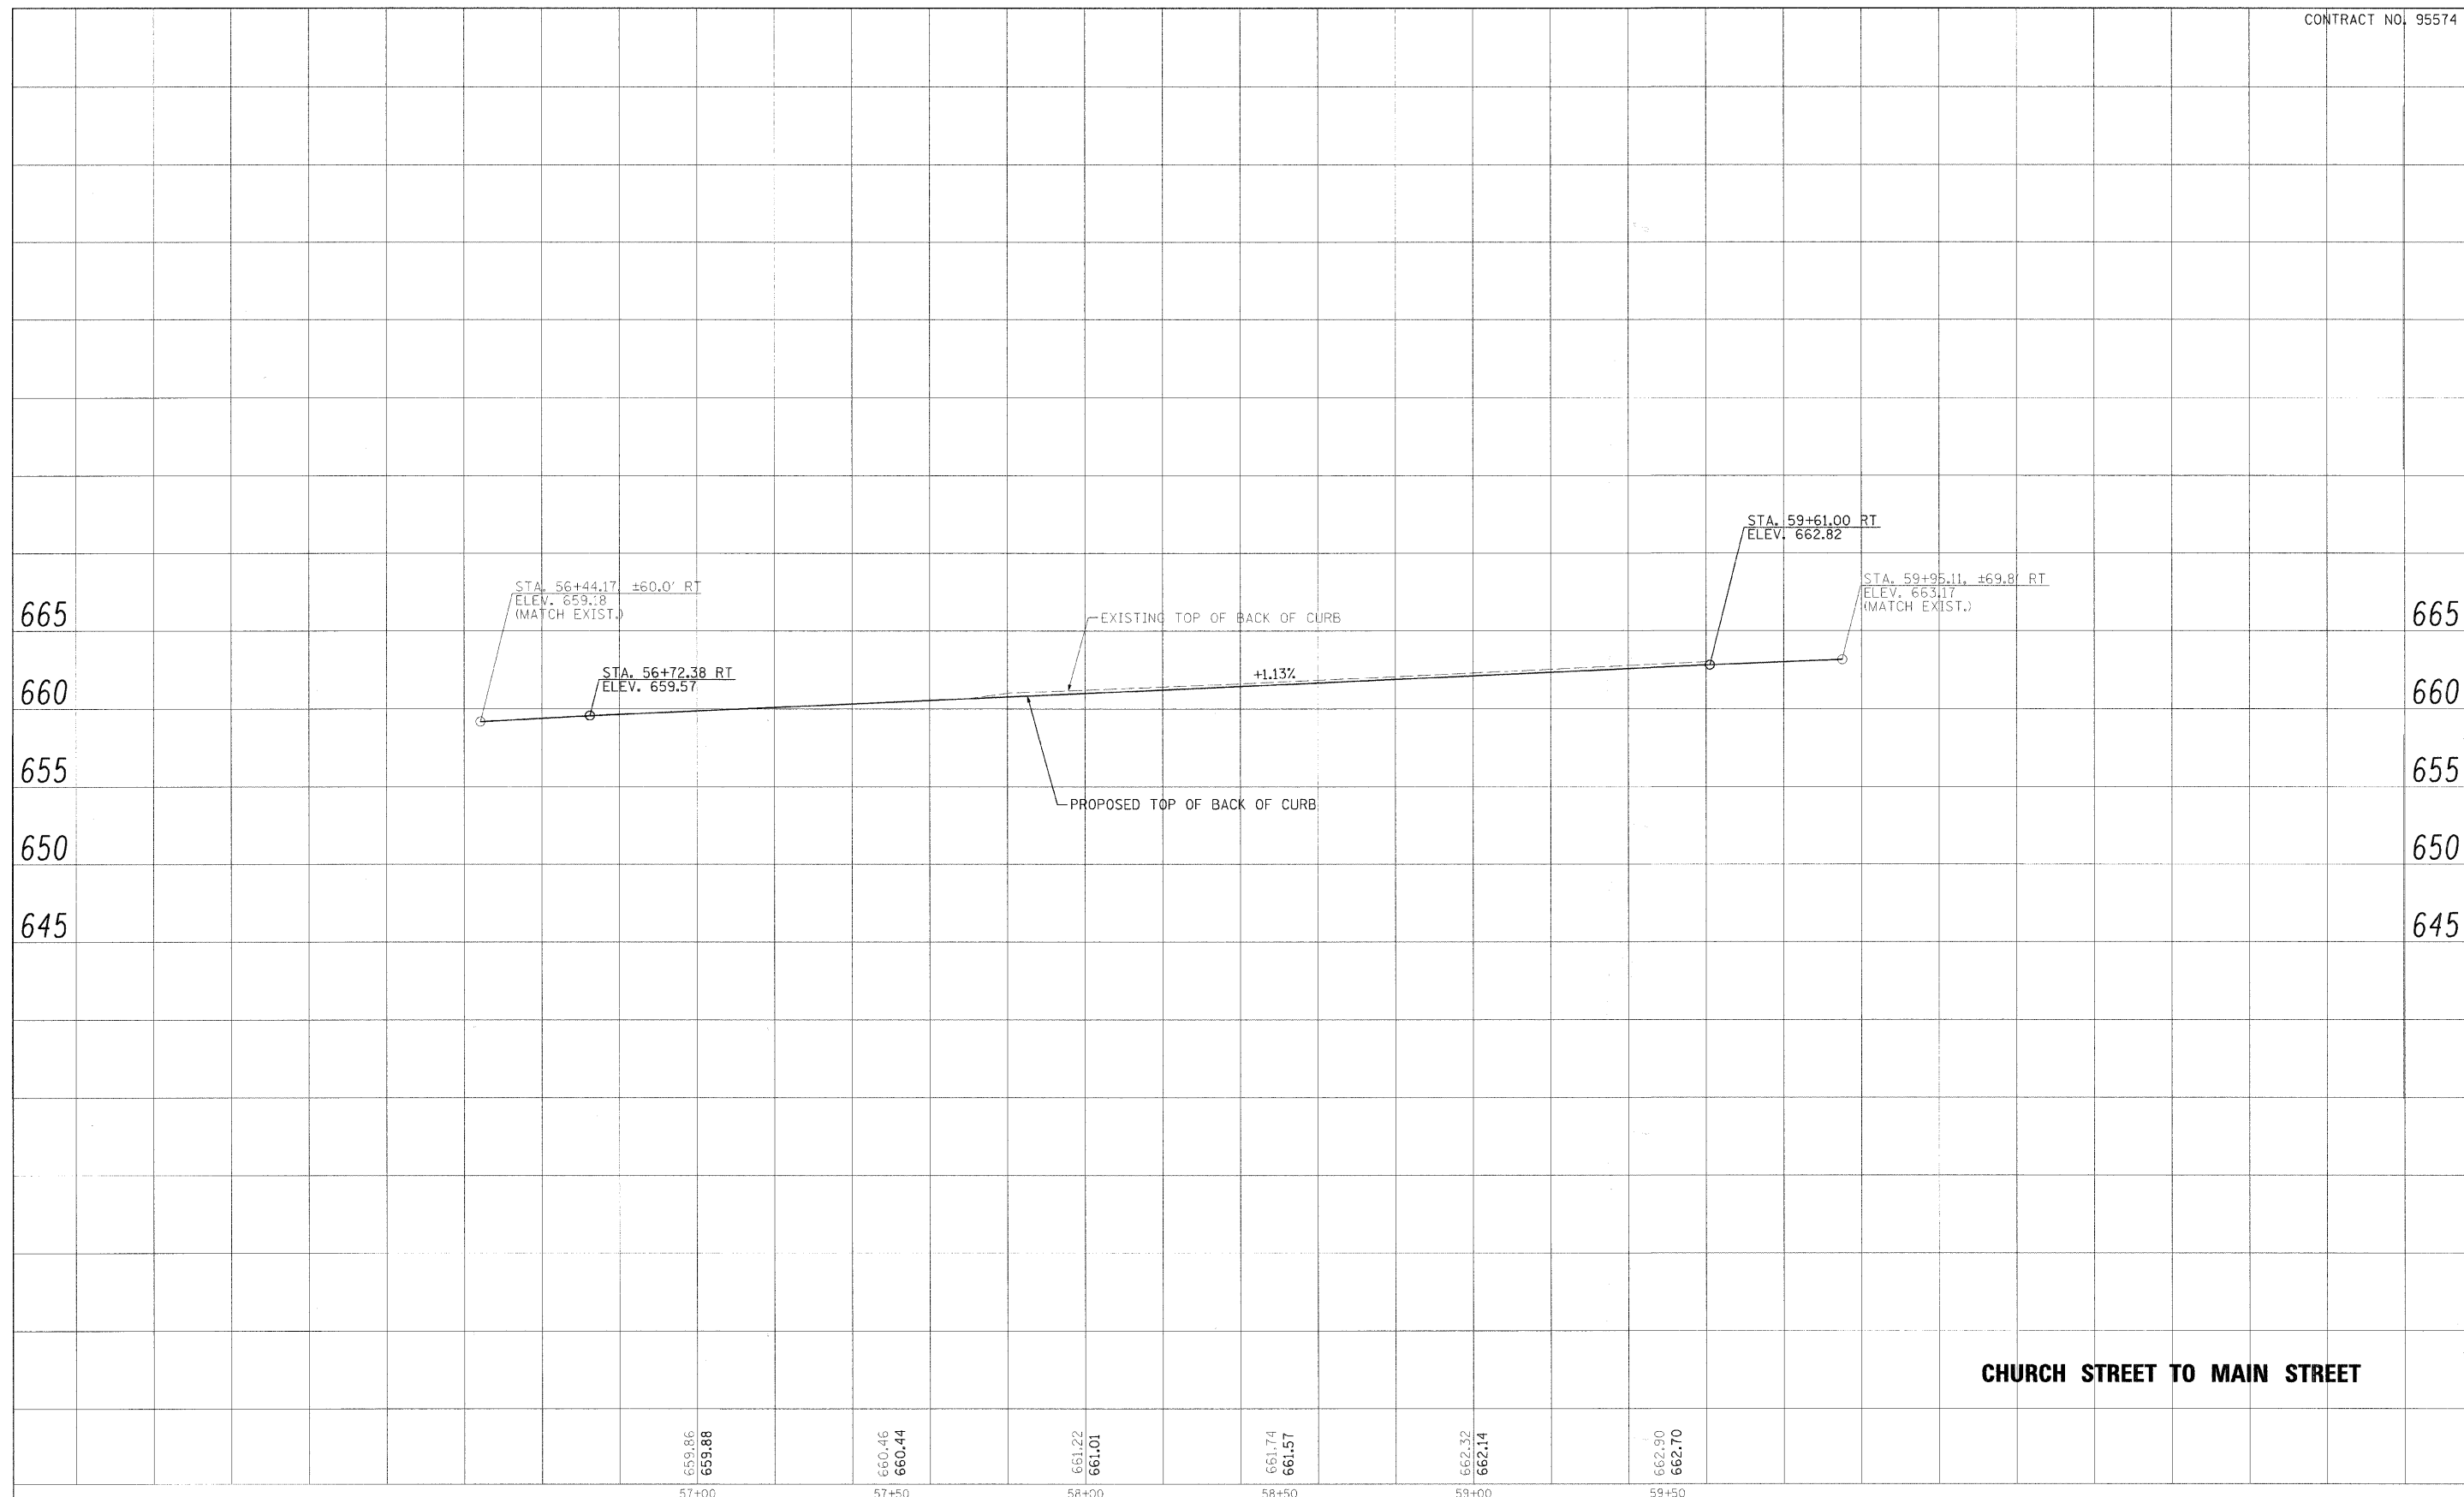

CHURCH STREET TO MAIN STREET



USER NAME =	DESIGNED - CGF	REVISED -
	DRAWN - CGF	REVISED -
PLOT SCALE =	CHECKED - JJM	REVISED -
PLOT DATE =	DATE -	REVISED -

**STATE OF ILLINOIS
DEPARTMENT OF TRANSPORTATION**

PROPOSED PROFILE - BACK OF CURB (RT)

SHEET NO. 4 OF 20 SHEETS STA. TO STA.

F.A.P. RTE.	SECTION	CITY	TOTAL SHEETS	SHEET NO.
323	06-00625-00-SW	DECATUR	121	35
ELDORADO STREETScape PROJECT			CONTRACT NO. 95574	
FED. ROAD DIST. NO. [ILLINOIS] FED. AID PROJECT: TE-0007(35)				