


PLAN	REVISIONS	DATE
NOTE BOOK NO.	ALIGNED CHECKED	
	PLOTTED	
	ADD FILE NAME	

PROFILE	REVISIONS	DATE
NOTE BOOK NO.	GRADES CHECKED	
	STRUCTURE NOTATIONS DWG	

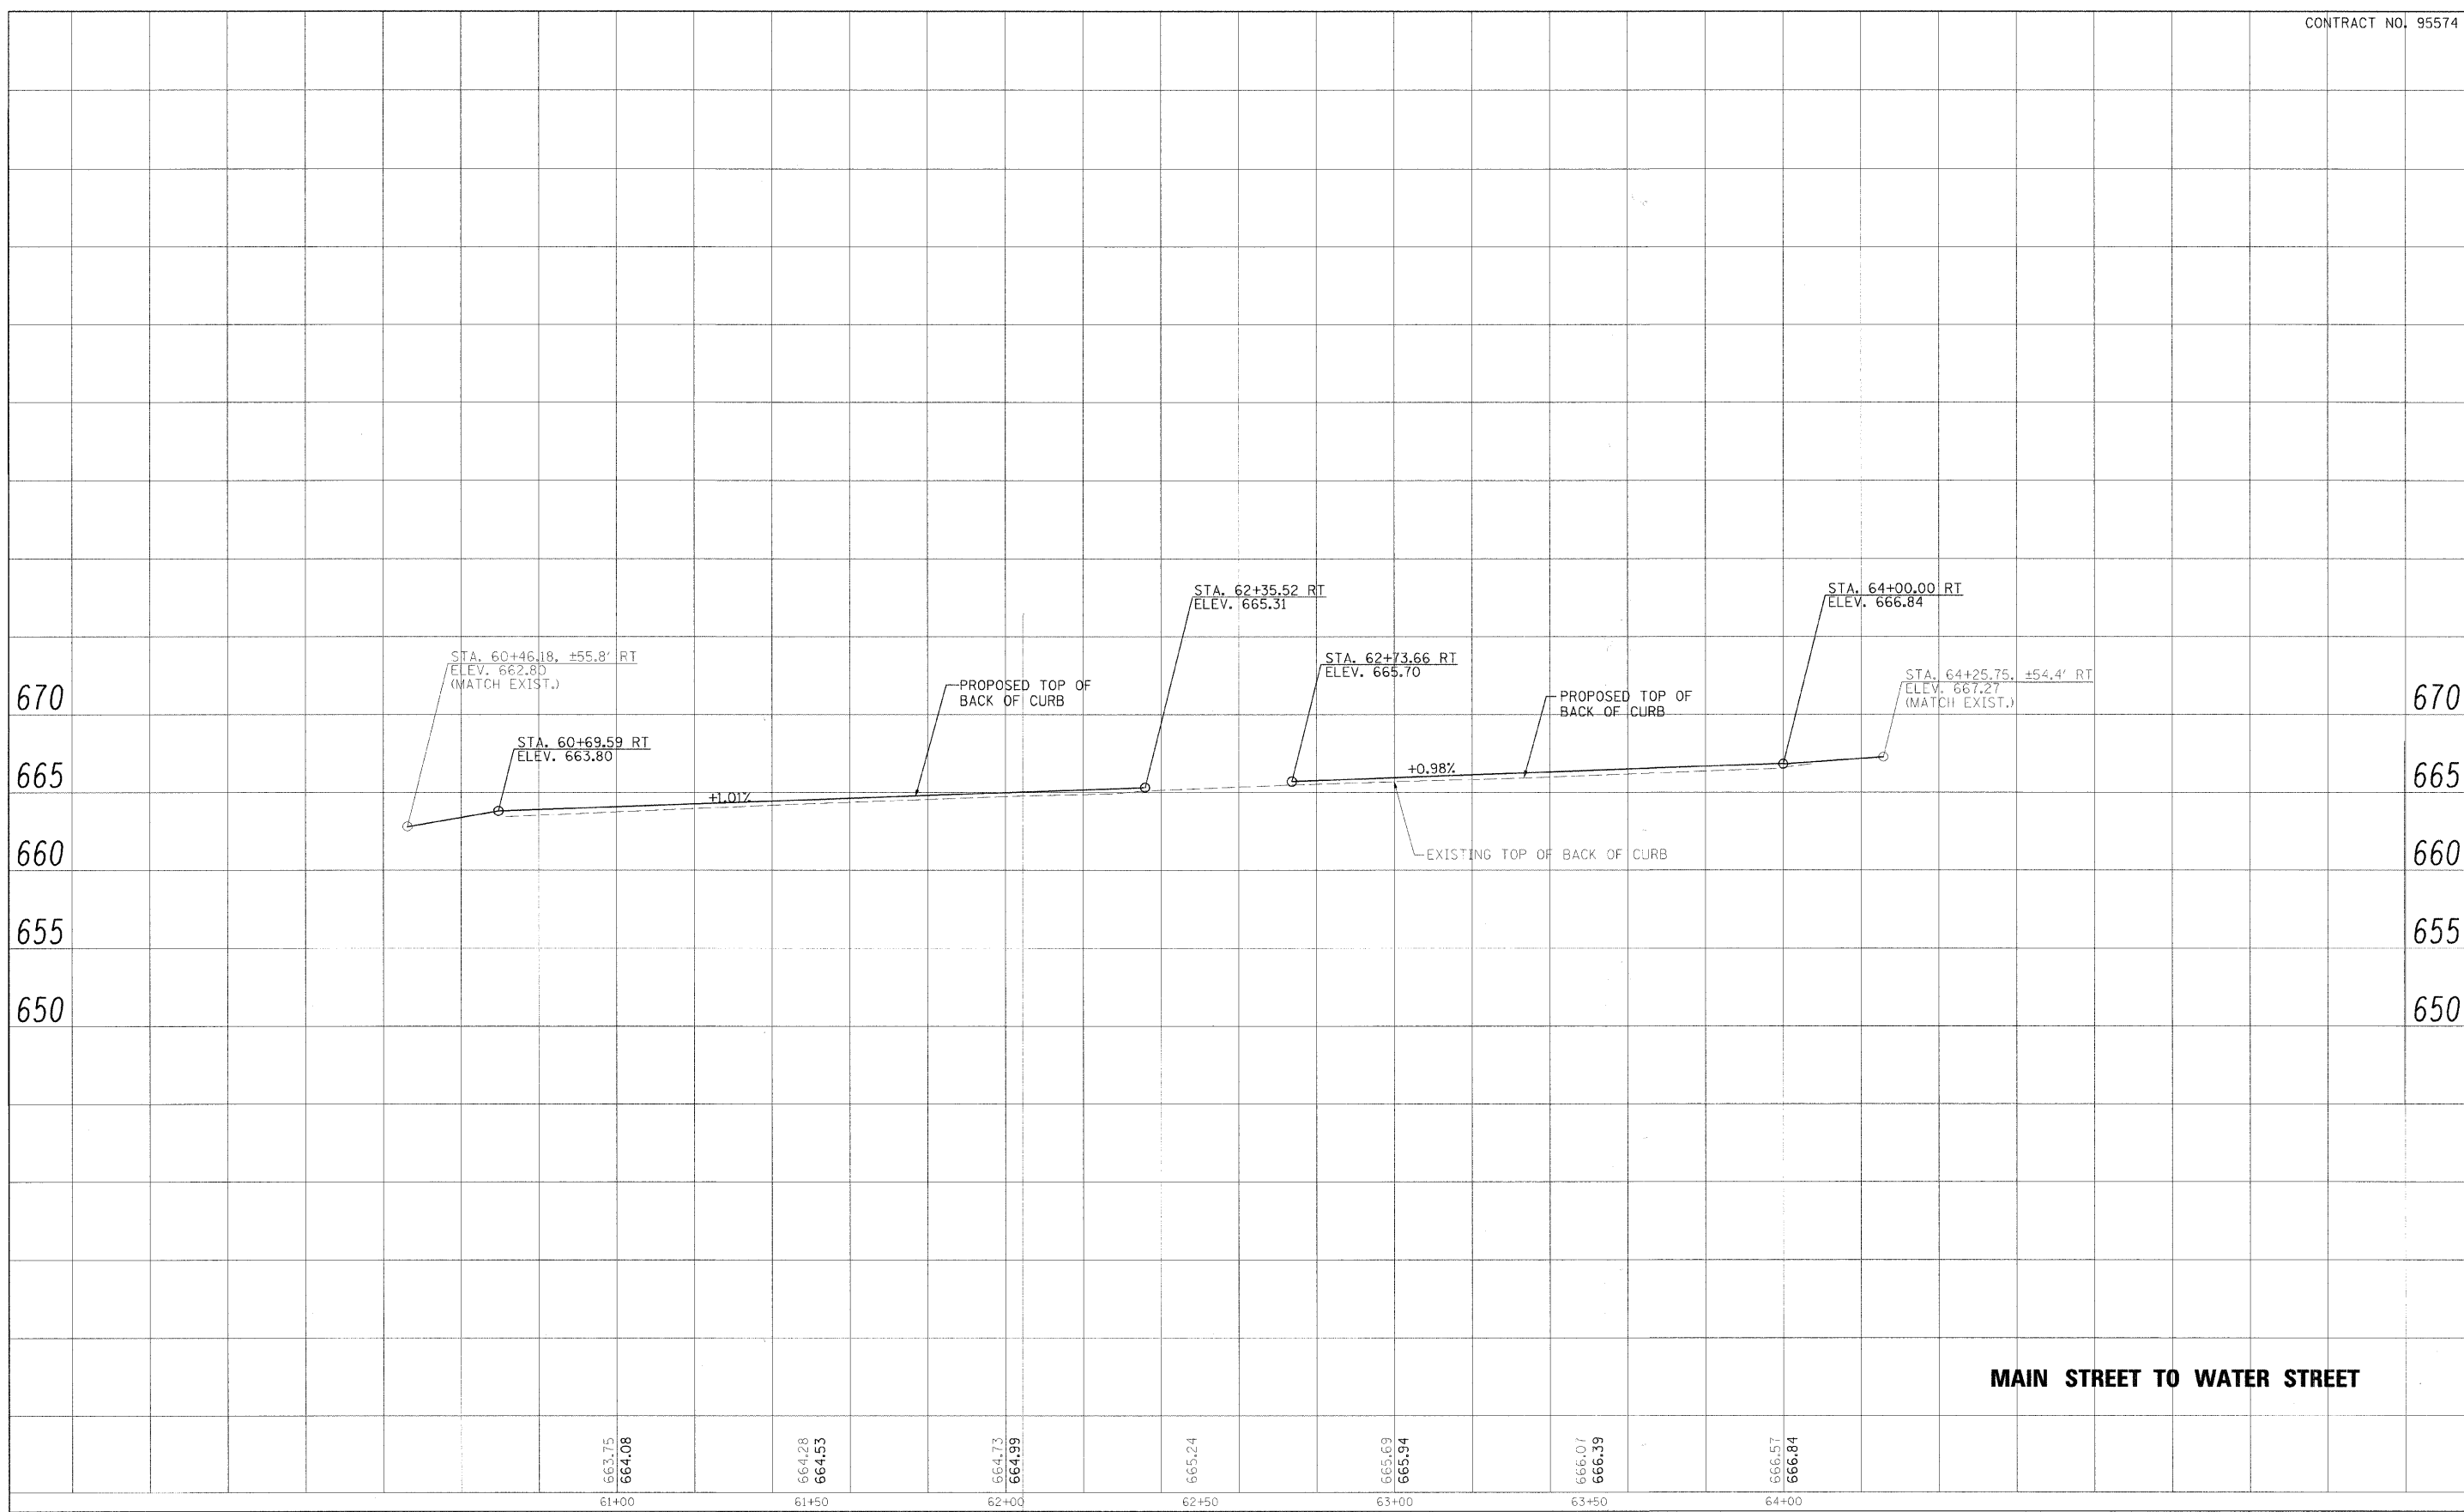

MAIN STREET TO WATER STREET



USER NAME =	DESIGNED - CGF	REVISED -
	DRAWN - CGF	REVISED -
PLOT SCALE =	CHECKED - JJM	REVISED -
PLOT DATE =	DATE -	REVISED -

STATE OF ILLINOIS
DEPARTMENT OF TRANSPORTATION

PROPOSED PROFILE - BACK OF CURB (RT)

SHEET NO. 6 OF 20 SHEETS STA. TO STA.

F.A.P. R.T.E.	SECTION	CITY	TOTAL SHEETS	SHEET NO.
323	06-00625-00-SW	DECATUR	121	37
ELDORADO STREETScape PROJECT			CONTRACT NO. 95574	
FED. ROAD DIST. NO. - [ILLINOIS] FED. AID PROJECT: TE-0007135				