


PLAN	REVISIONS	DATE
NO.	BY	
NOTE BOOK	ALIGNED	CHECKED
	PLOTTED	
	CARD FILE NAME	

PROFILE	REVISIONS	DATE
NO.	BY	
NOTE BOOK	ALIGNED	CHECKED
	PLOTTED	
	CARD FILE NAME	

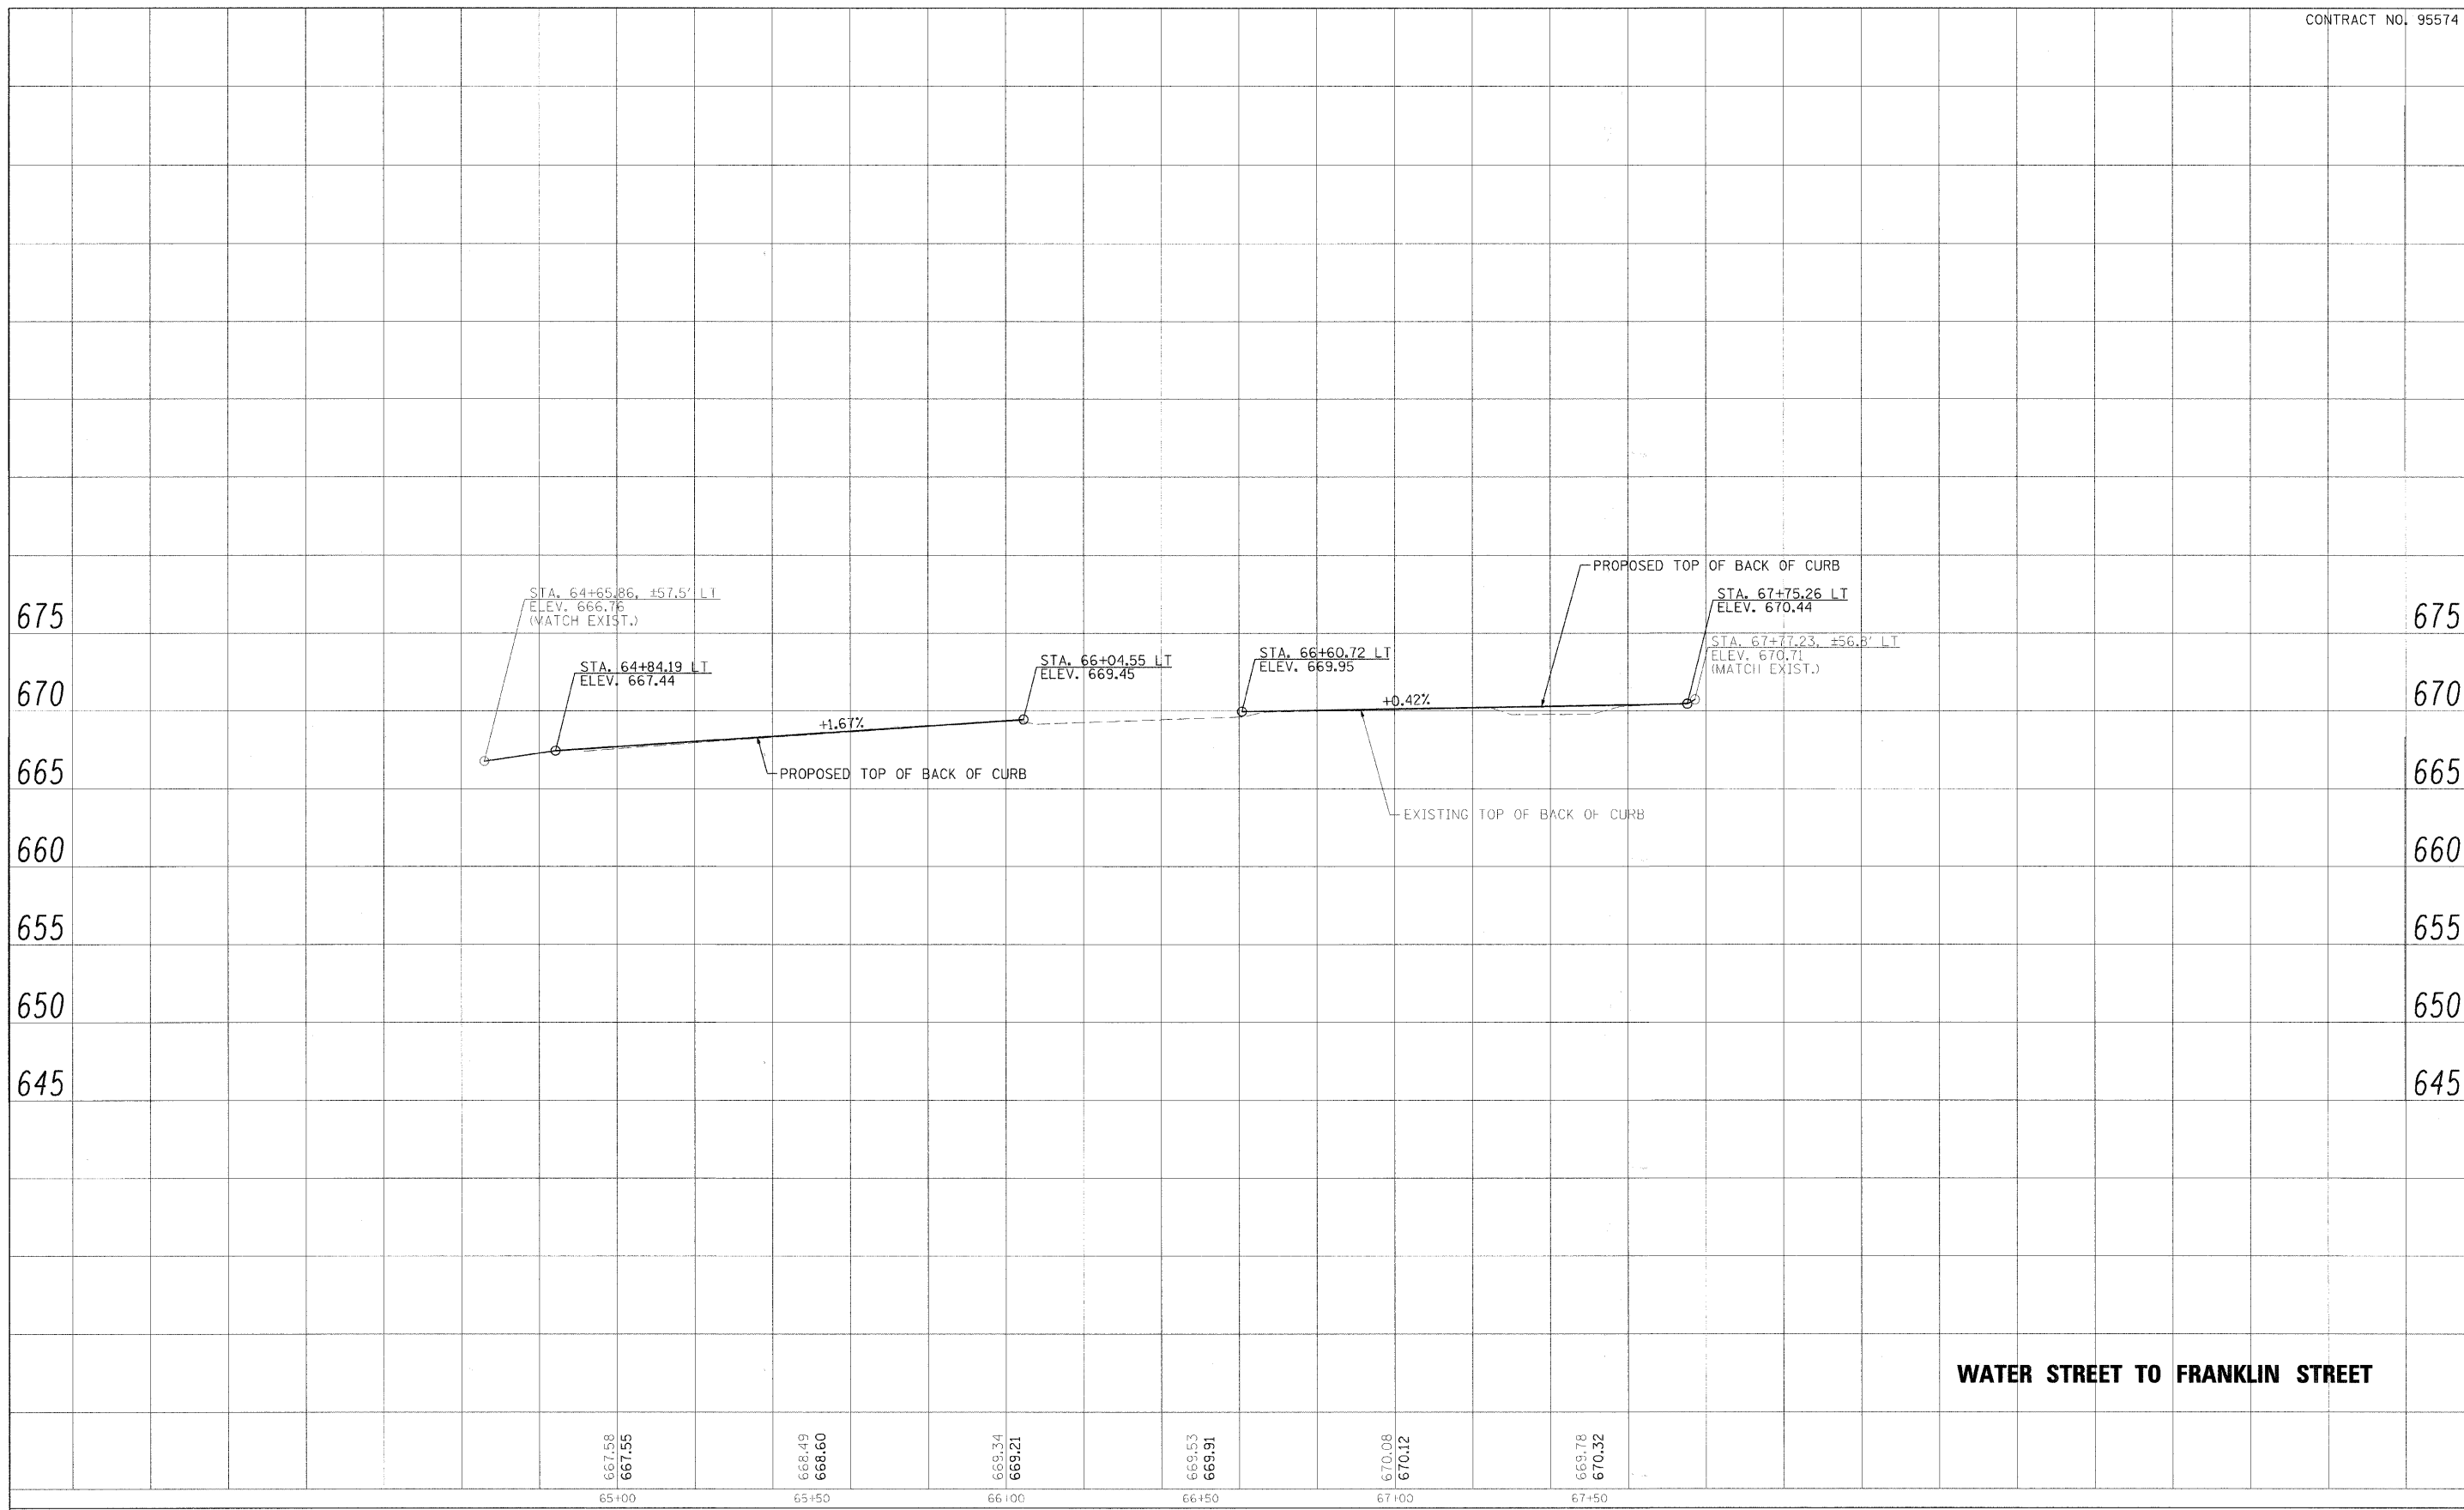

**WATER STREET TO FRANKLIN STREET**

667.58 667.55	668.49 668.60	669.34 669.21	669.93 669.91	670.08 670.12	669.78 670.32
65+00	65+50	66+00	66+50	67+00	67+50



USER NAME =	DESIGNED - CGF	REVISED -
	DRAWN - CGF	REVISED -
PLOT SCALE =	CHECKED - JJM	REVISED -
PLOT DATE =	DATE -	REVISED -

**STATE OF ILLINOIS  
DEPARTMENT OF TRANSPORTATION**

**PROPOSED PROFILE - BACK OF CURB (LT)**

SHEET NO. 7 OF 20 SHEETS STA. TO STA.

F.A.P. RTE.	SECTION	CITY	TOTAL SHEETS	SHEET NO.
323	06-00625-00-SW	DECATUR	121	38
ELDORADO STREETSCAPE PROJECT			CONTRACT NO. 95574	
FED. ROAD DIST. NO. - [ILLINOIS] FED. AID PROJECT: 1E-00U(135)				