


DATE	BY	REVIEWED	DATE
PLAN	NO.	NOTE BOOK	NO.
		ALIGNMENT CHECKED	
		PLOTTED	
		CAD FILE NAME	

DATE	BY	REVIEWED	DATE
PROFILE	NO.	NOTE BOOK	NO.
		SHADES CHECKED	
		PLOTTED	
		STRUCTURE NOTATIONS CHECKED	

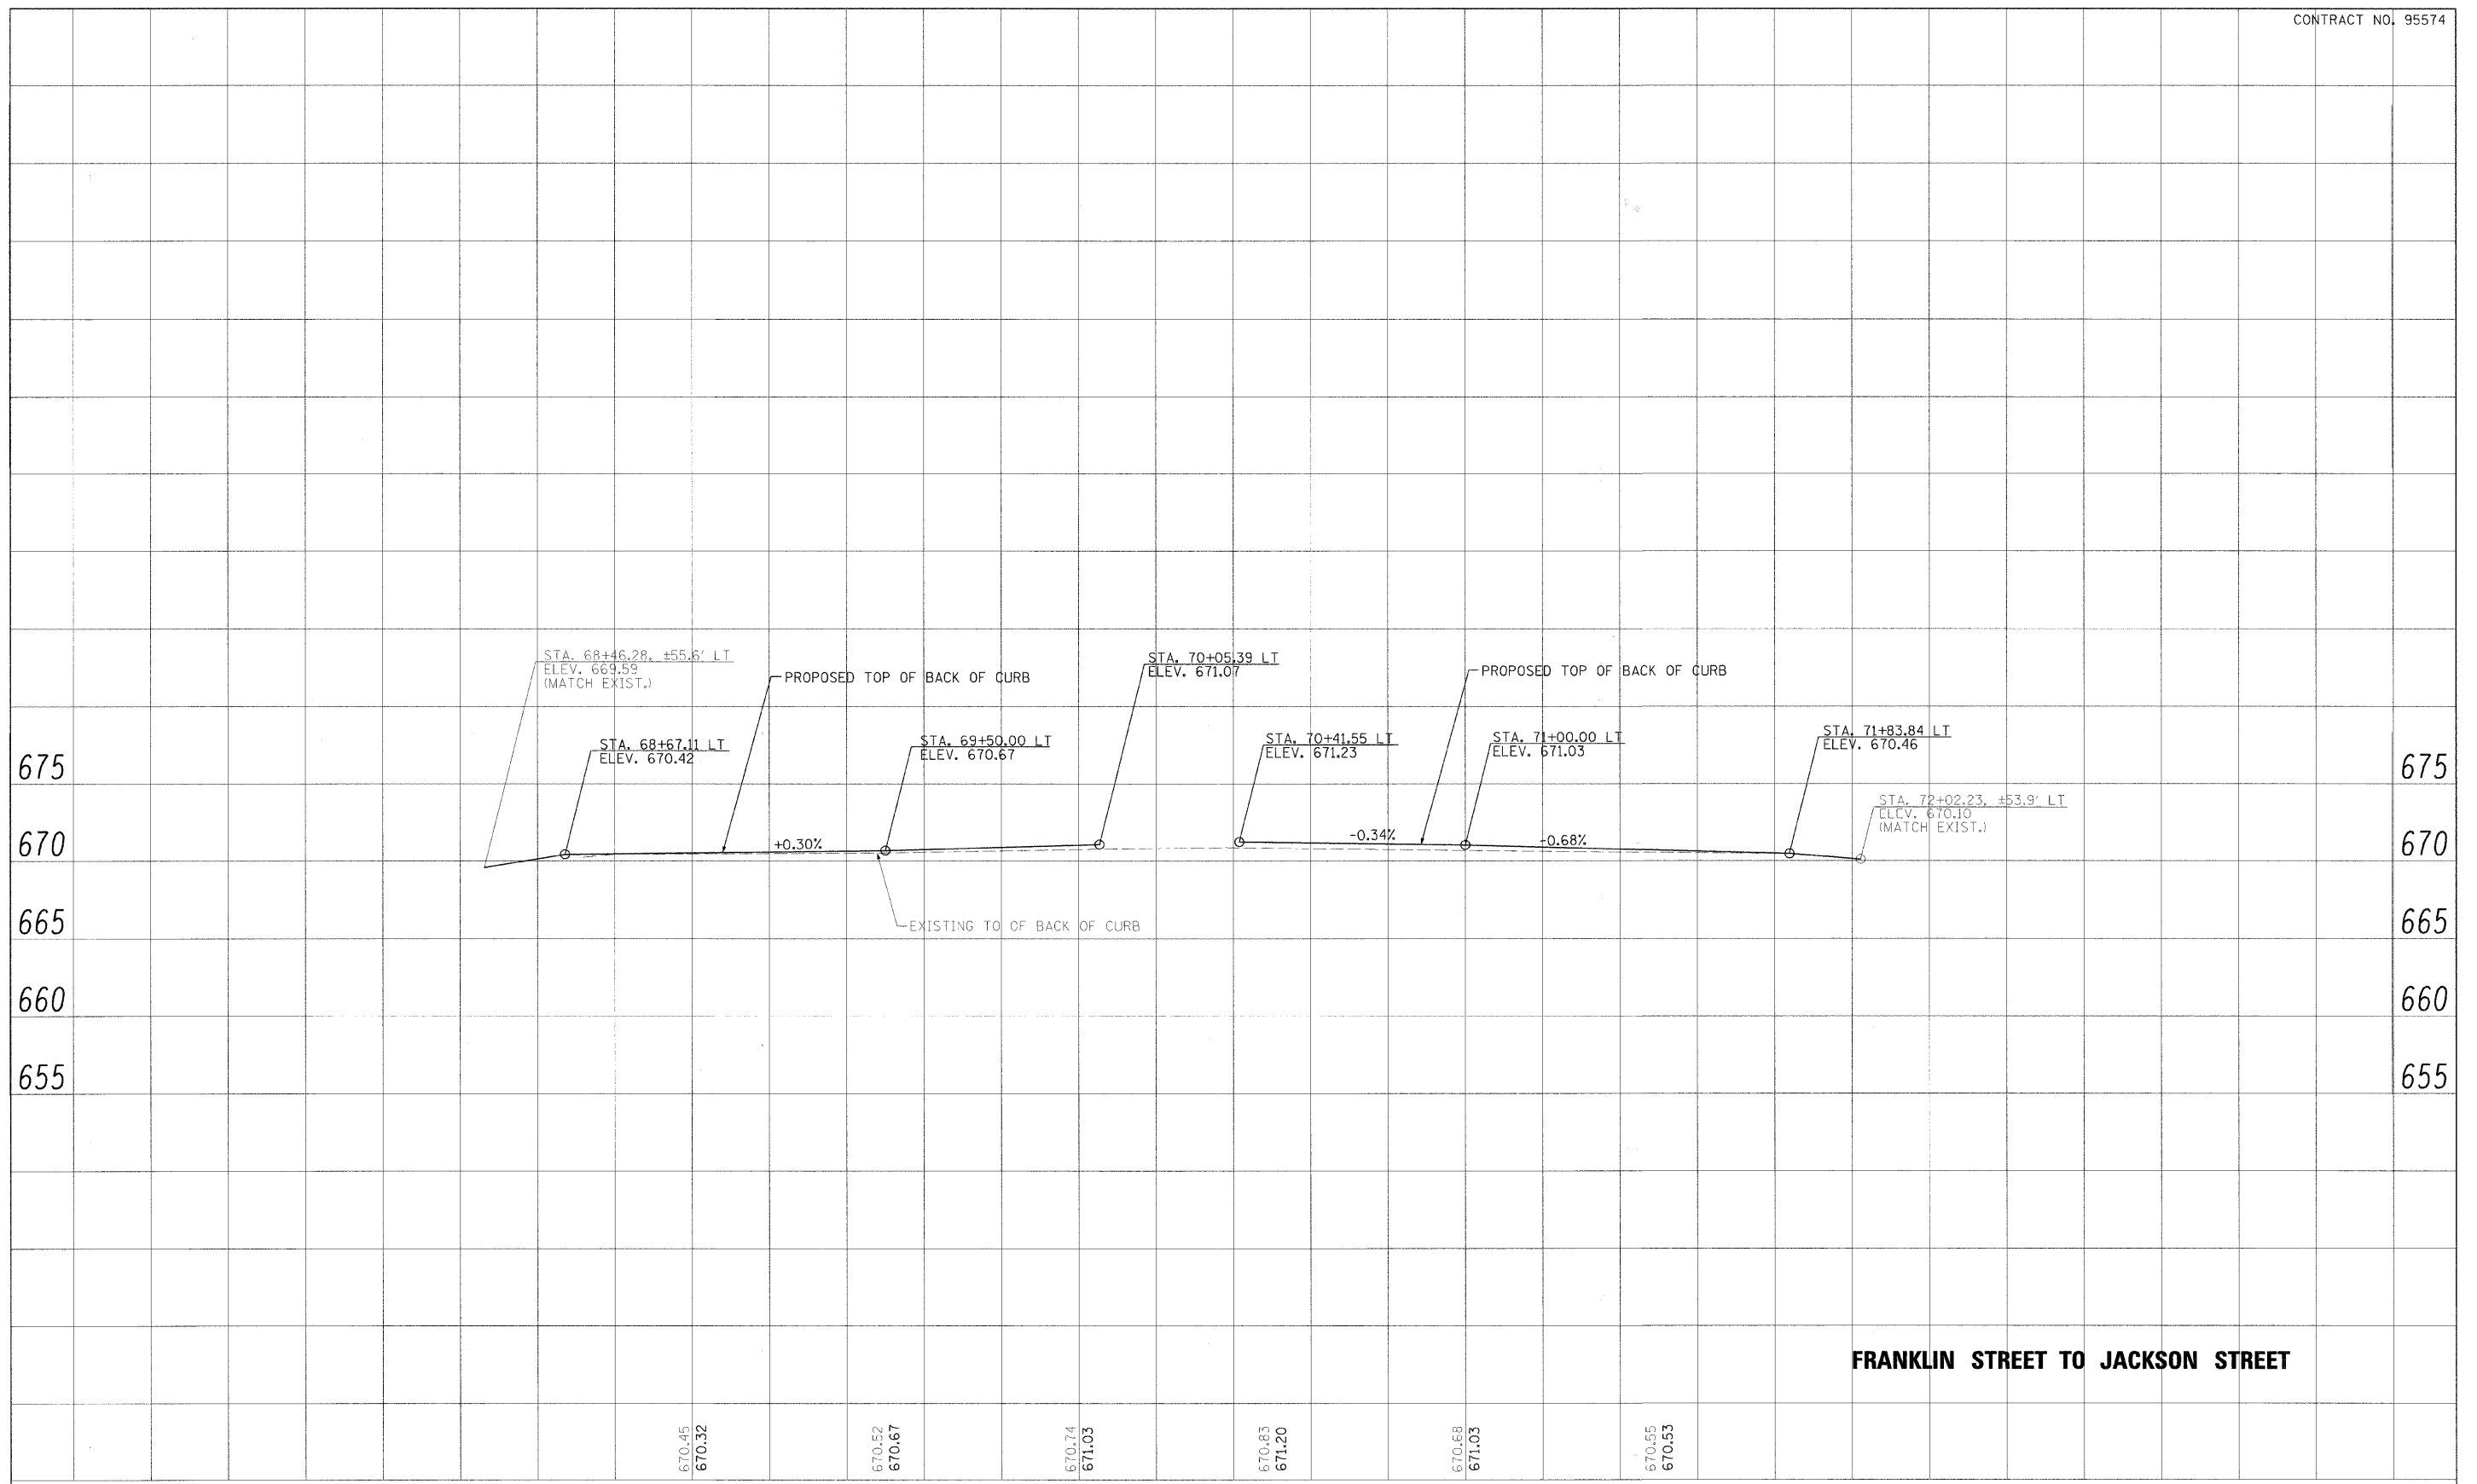

**FRANKLIN STREET TO JACKSON STREET**

69+00	69+50	70+00	70+50	71+00	71+50
670.45 670.32	670.52 670.67	670.74 671.03	670.83 671.20	670.68 671.03	670.55 670.53



USER NAME =	DESIGNED - CGF	REVISED -
	DRAWN - CGF	REVISED -
PLOT SCALE =	CHECKED - JJM	REVISED -
PLOT DATE =	DATE -	REVISED -

**STATE OF ILLINOIS  
DEPARTMENT OF TRANSPORTATION**

**PROPOSED PROFILE - BACK OF CURB (LT)**

SHEET NO. 9 OF 20 SHEETS | STA. TO STA.

F.A.P. RTE.	SECTION	CITY	TOTAL SHEETS	SHEET NO.
323	06-00625-00-SW	DECATUR	121	40
ELDORADO STREETScape PROJECT				
CONTRACT NO. 95574				
FED. ROAD DIST. NO. - ILLINOIS FED. AID PROJECT: TE-0007(35)				