


| | | |
|---------------|-------------------|------|
| PLAN | DESIGNED | DATE |
| | PLOTTED | BY |
| NOTE BOOK NO. | ALIGNMENT CHECKED | |
| | FIELD FILE NAME | |

| | | |
|---------------|-----------------------------|------|
| PROFILE | DESIGNED | DATE |
| | PLOTTED | BY |
| NOTE BOOK NO. | GRADES CHECKED | |
| | STRUCTURE NOTATIONS CHECKED | |

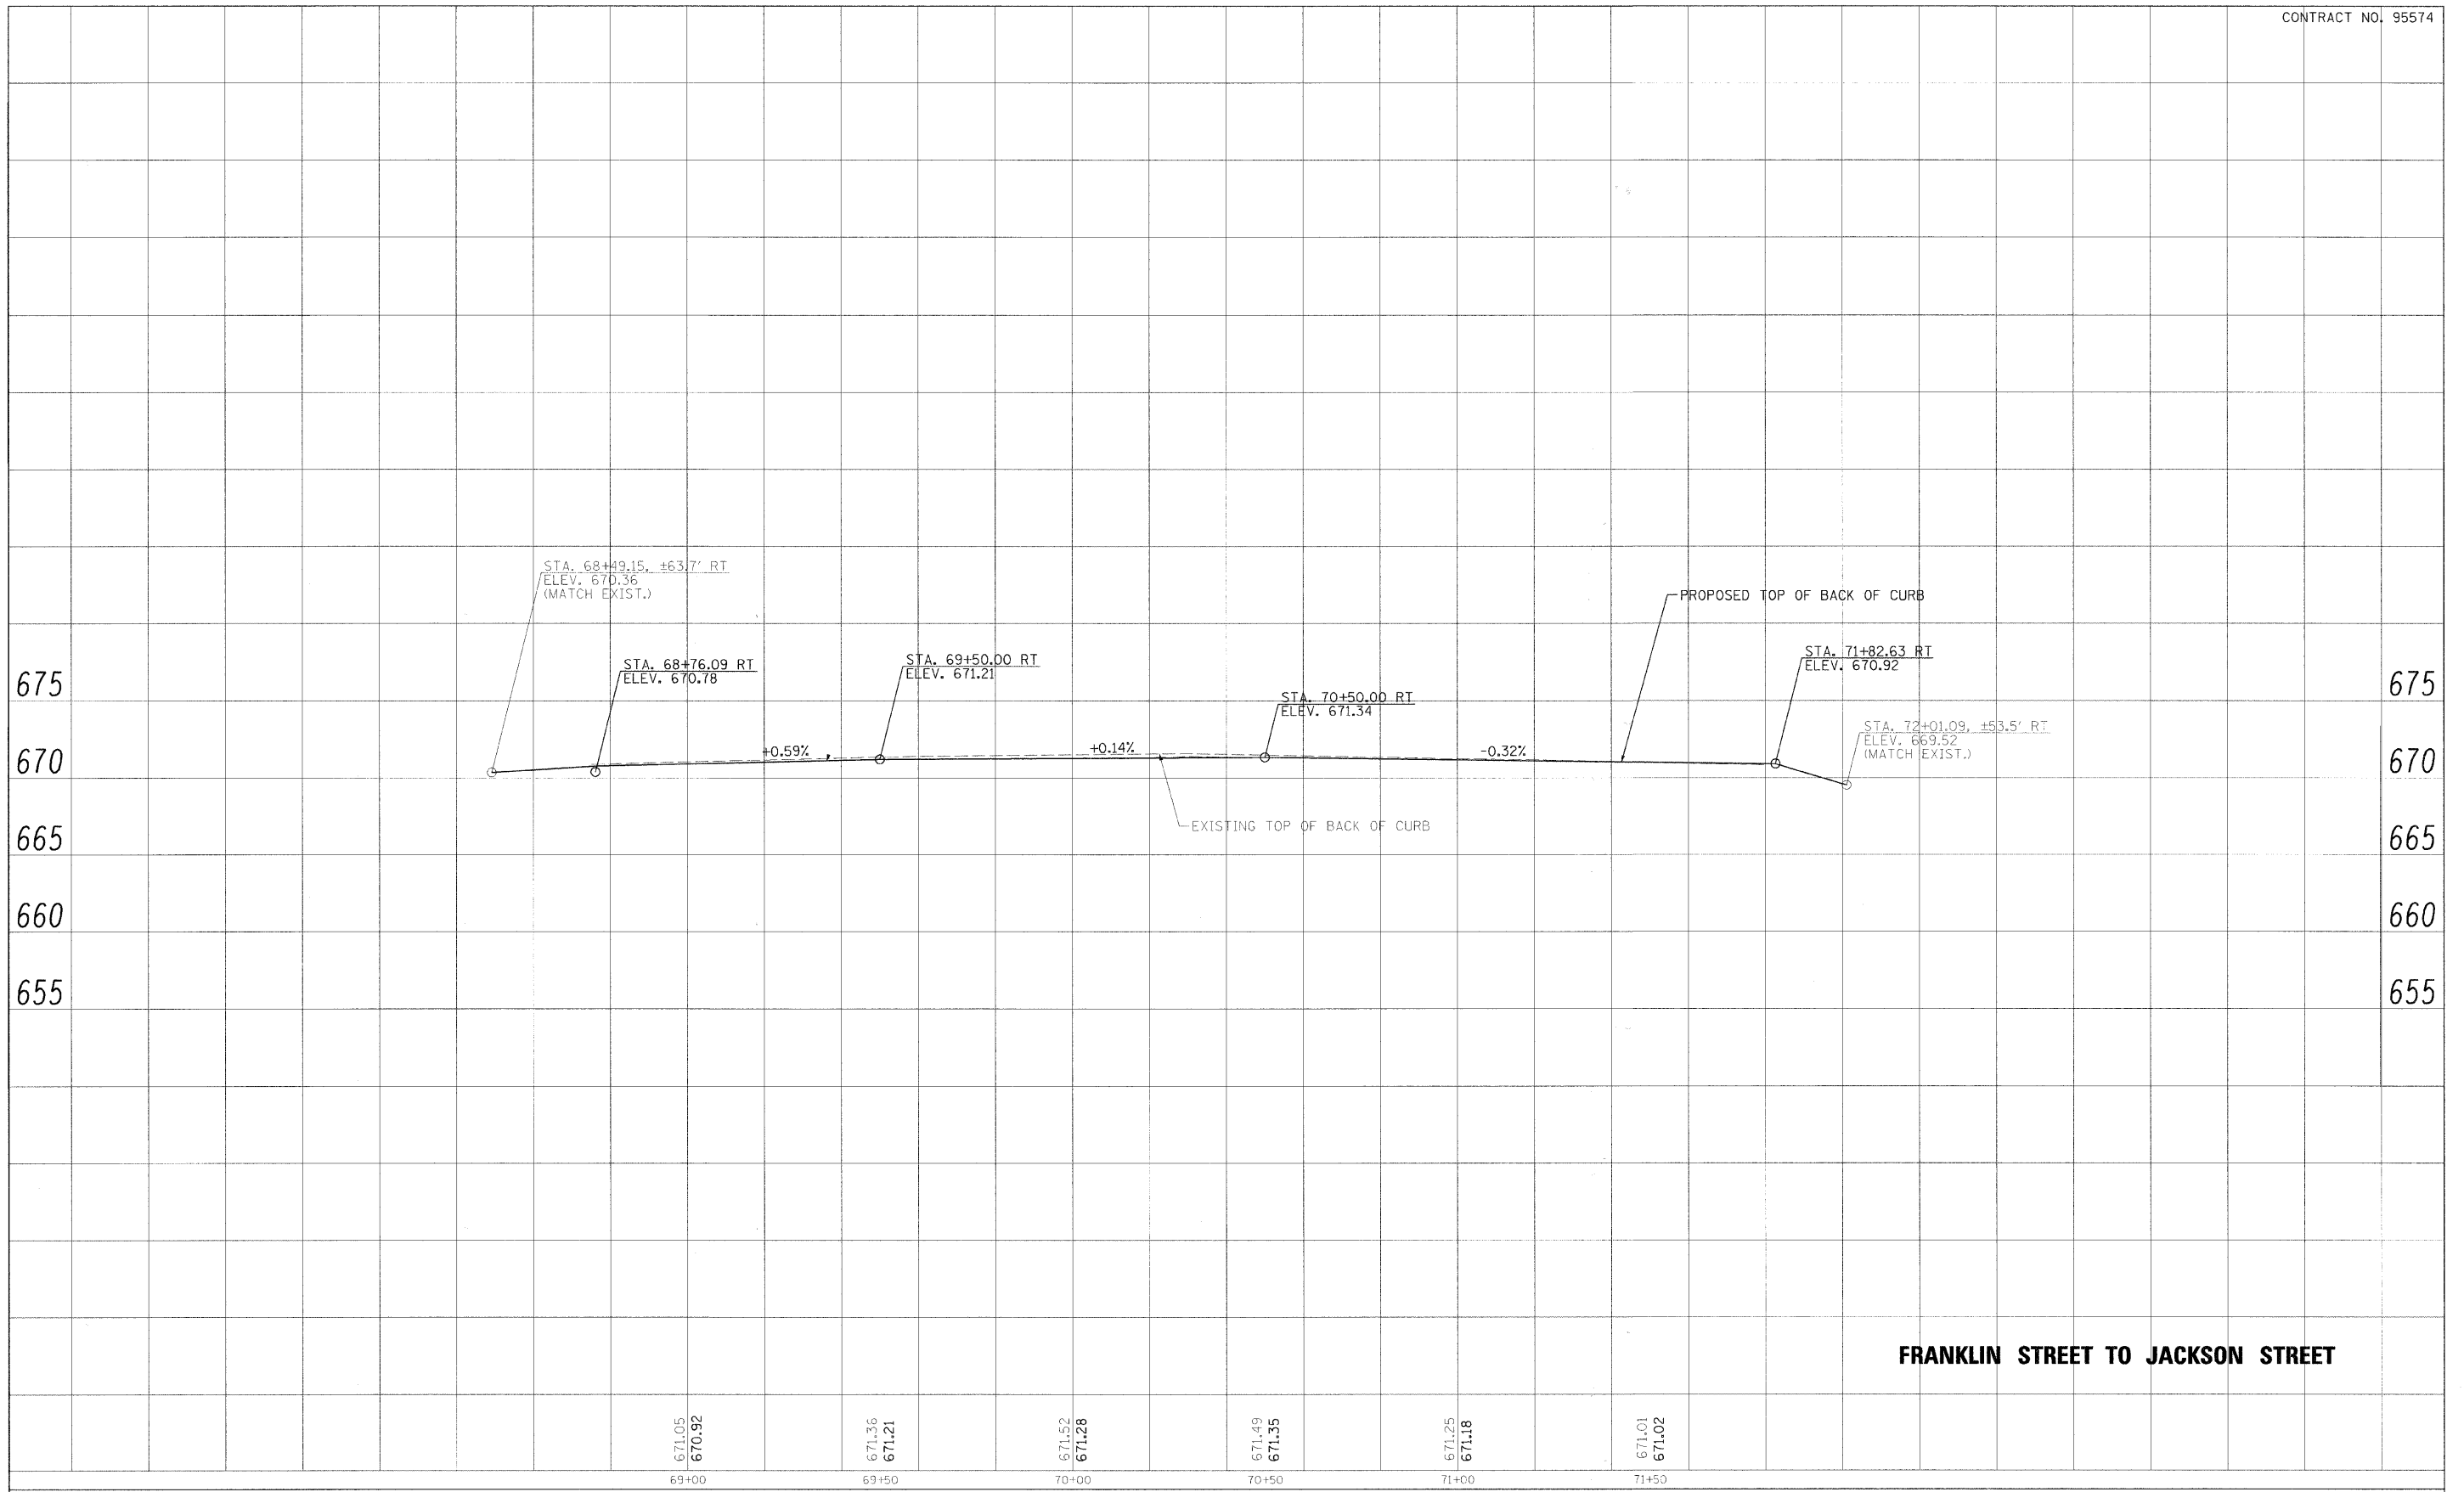

FRANKLIN STREET TO JACKSON STREET

| | | | | | |
|------------------|------------------|------------------|------------------|------------------|------------------|
| 671.05 670.92 | 671.36 671.21 | 671.52 671.28 | 671.49 671.35 | 671.25 671.18 | 671.01 671.02 |
| 69+00 | 69+50 | 70+00 | 70+50 | 71+00 | 71+50 |



| | | |
|--------------|----------------|-----------|
| USER NAME = | DESIGNED - CGF | REVISED - |
| PLOT SCALE = | DRAWN - CGF | REVISED - |
| PLOT DATE = | CHECKED - JJM | REVISED - |
| | DATE - | REVISED - |

**STATE OF ILLINOIS
DEPARTMENT OF TRANSPORTATION**

PROPOSED PROFILE - BACK OF CURB (RT)

SHEET NO. 10 OF 20 SHEETS | STA. TO STA.

| | | | | |
|--|----------------|---------|--------------------|-----------|
| F.A.P. R.T.E. | SECTION | CITY | TOTAL SHEETS | SHEET NO. |
| 323 | 06-00625-00-SW | DECATUR | 121 | 41 |
| ELDORADO STREETScape PROJECT | | | CONTRACT NO. 95574 | |
| FED. ROAD DIST. NO. ILLINOIS FED. AID PROJECT: TE-00071351 | | | | |