


PLAN	DATE
NO.	
BY	
DATE	
EXERCISES	
PLOTTED	
ALIGNMENT CHECKED	
NOTE BOOK	
NO.	
CADD FILE NAME	

PROFILE	DATE
NO.	
BY	
DATE	
EXERCISES	
PLOTTED	
GRADES CHECKED	
NOTE BOOK	
NO.	
STRUCTURE NOTATIONS CHAO	

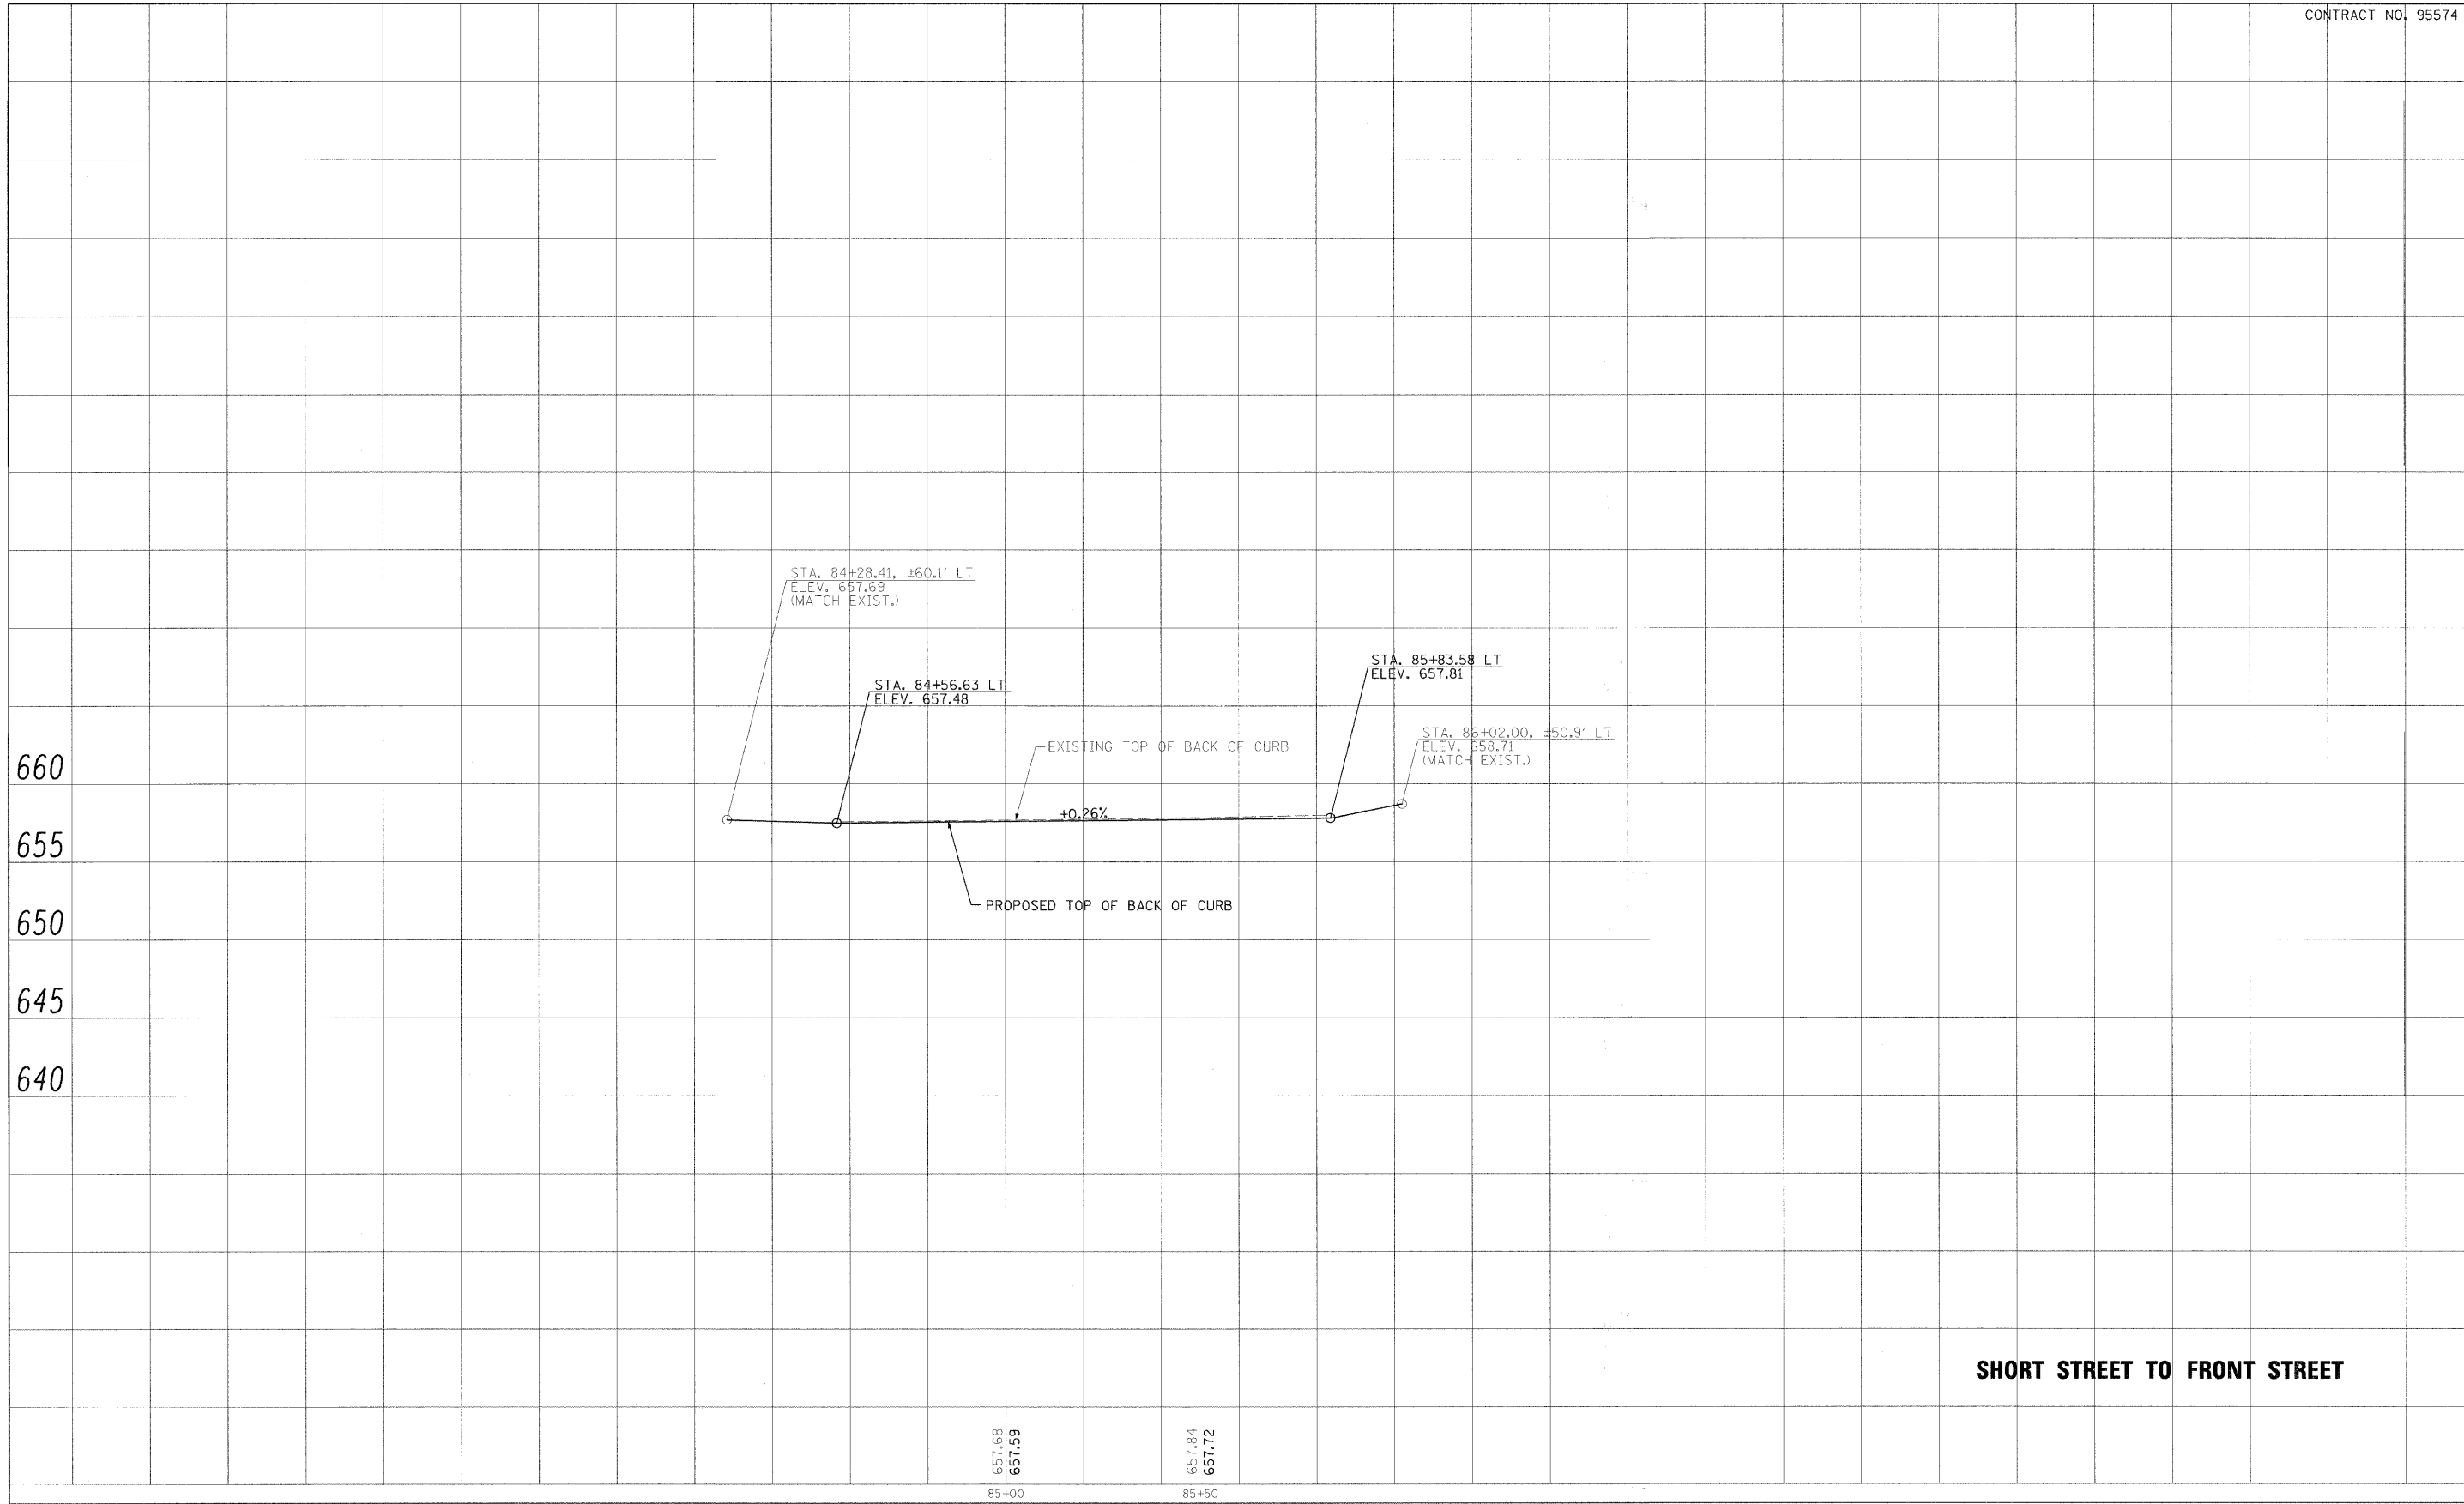

SHORT STREET TO FRONT STREET

657.68
657.59
85+00
657.84
657.72
85+50



USER NAME =	DESIGNED - CGF	REVISED -
	DRAWN - CGF	REVISED -
PLOT SCALE =	CHECKED - JJM	REVISED -
PLOT DATE =	DATE -	REVISED -

**STATE OF ILLINOIS
DEPARTMENT OF TRANSPORTATION**

PROPOSED PROFILE - BACK OF CURB (LT)

SHEET NO. 17 OF 20 SHEETS | STA. TO STA.

F.A.P. RTE.	SECTION	CITY	TOTAL SHEETS	SHEET NO.
323	06-00625-00-SW	DECATUR	121	48
ELDORADO STREETScape PROJECT			CONTRACT NO. 95574	
FED. ROAD DIST. NO. ILLINOIS FED. AID PROJECT: TE-0067135				