


PLAN	REVISIONS	DATE
NOTE BOOK NO.	BY	
	ALIGNED CHECKED	
	PLOTTED	
	CAD FILE NAME	

PROFILE	REVISIONS	DATE
NOTE BOOK NO.	BY	
	GRADES CHECKED	
	PLOTTED	
	STRUCTURE NOTATIONS CHECKED	

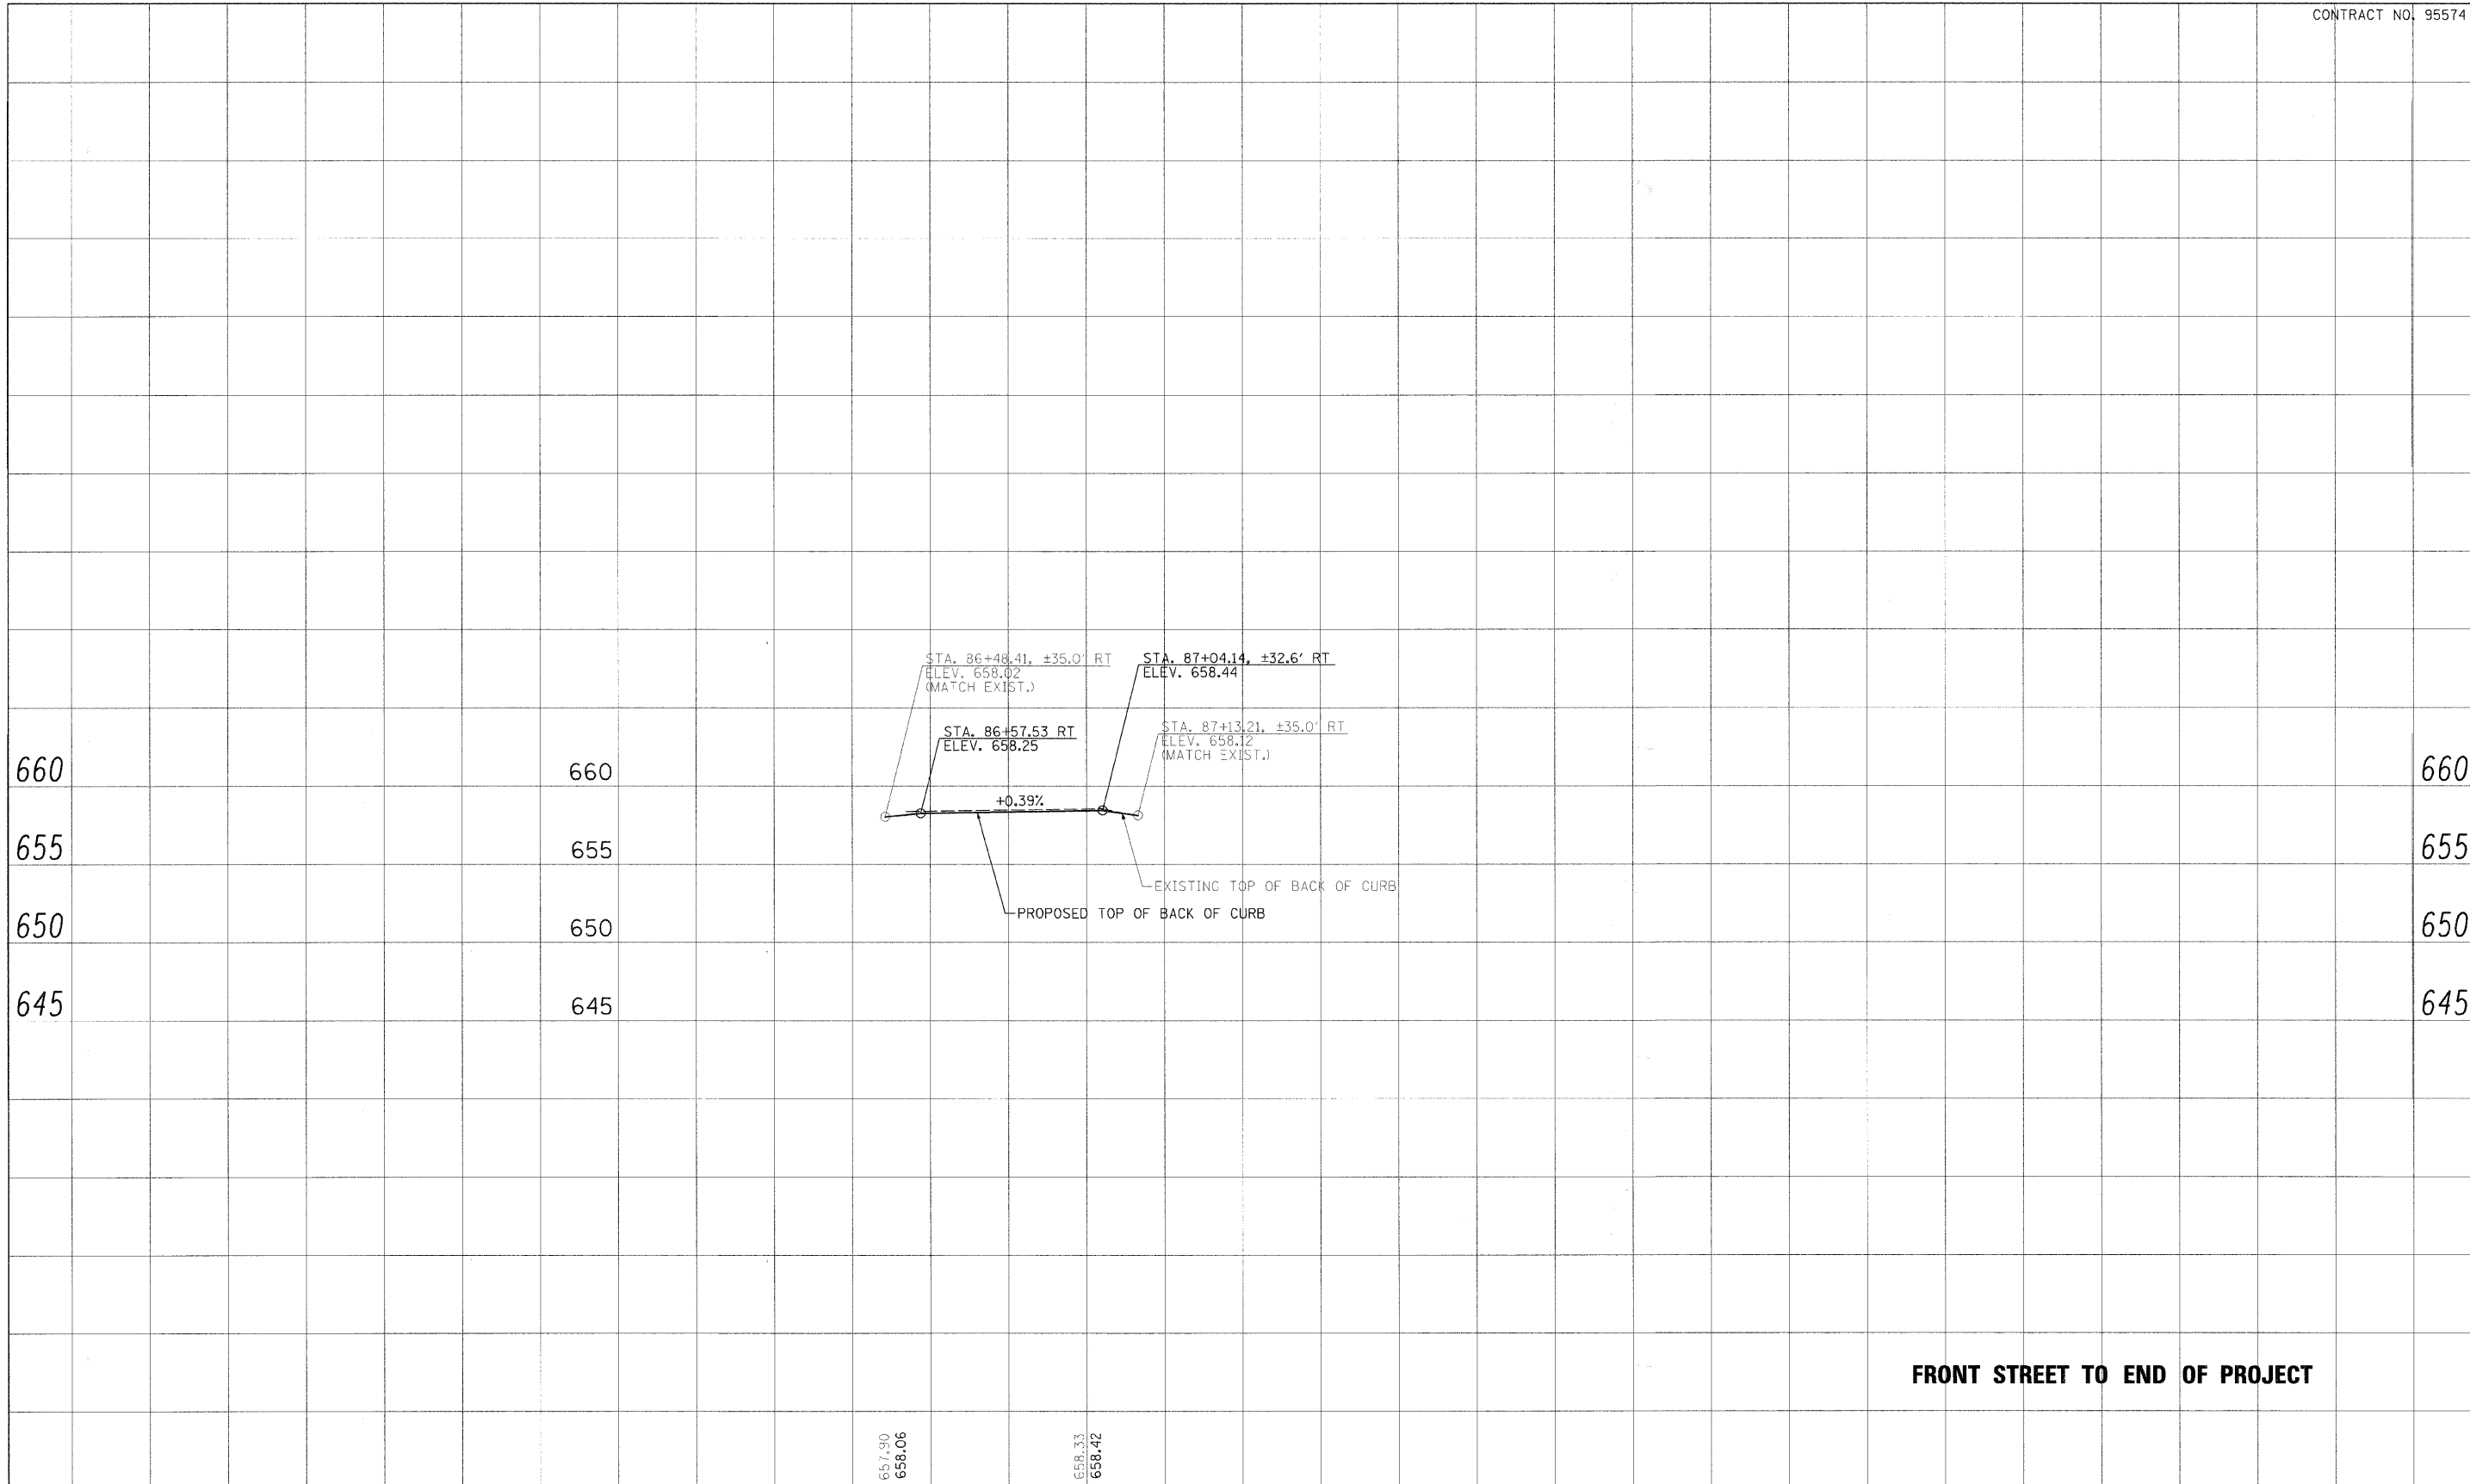

FRONT STREET TO END OF PROJECT



USER NAME =	DESIGNED - CGF	REVISED -
PLOT SCALE =	DRAWN - CGF	REVISED -
PLOT DATE =	CHECKED - JUV	REVISED -
	DATE -	REVISED -

STATE OF ILLINOIS  
DEPARTMENT OF TRANSPORTATION

PROPOSED PROFILE - BACK OF CURB (RT)

SHEET NO. 20 OF 20 SHEETS STA. TO STA.

F.A.E. RTE.	SECTION	CITY	TOTAL SHEETS	SHEET NO.
323	06-00625-00-SW	DECATUR	121	51
ELDORADO STREETScape PROJECT CONTRACT NO. 95574				
FED. ROAD DIST. NO. ILLINOIS FED. AID PROJECT: TE-00570351				