
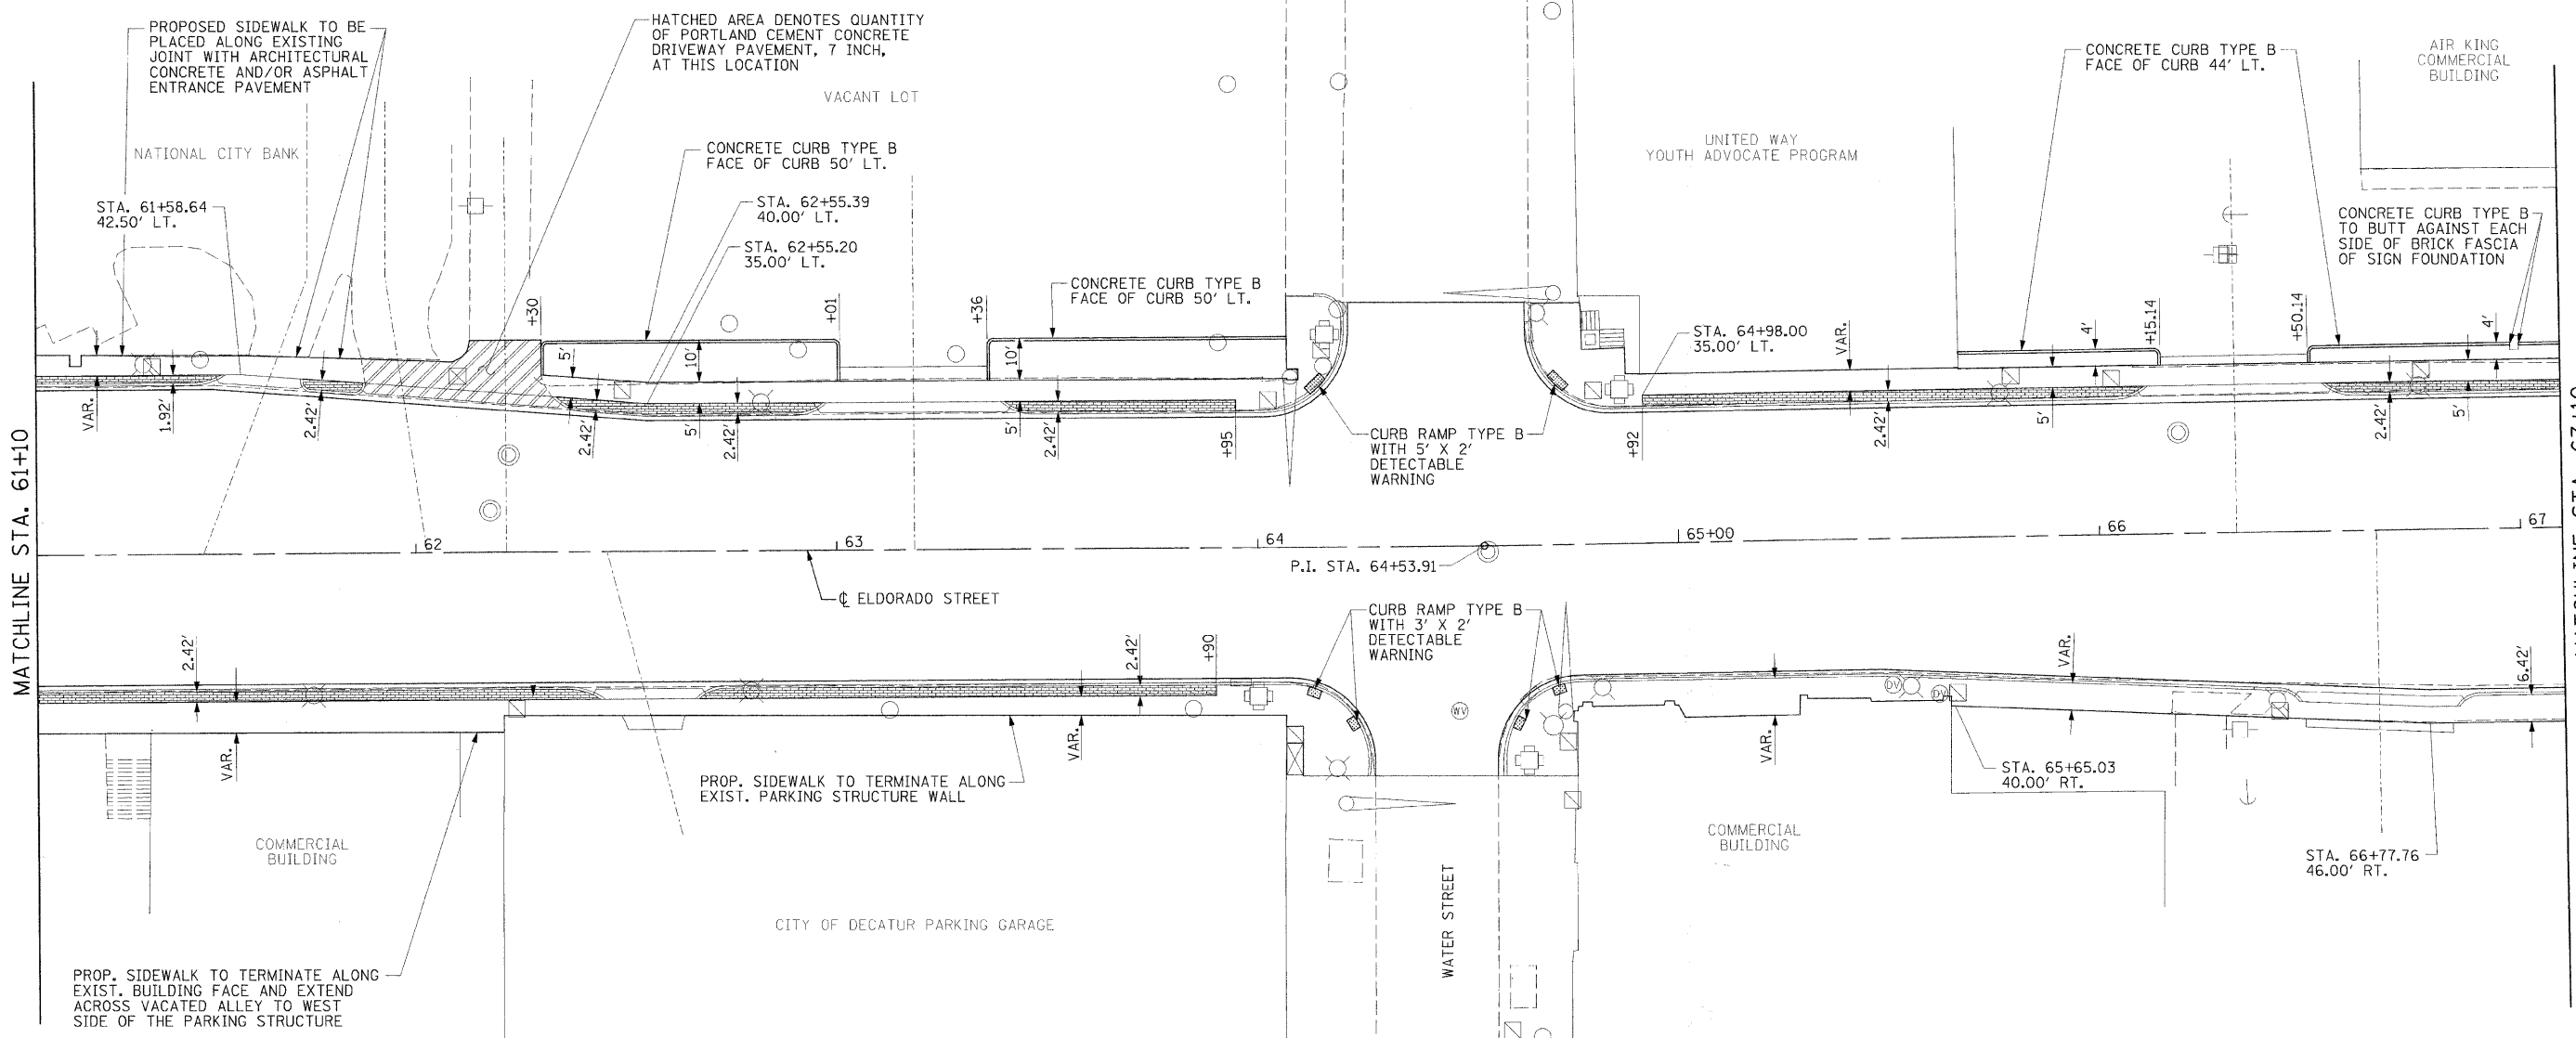


CONCRETE CURB TYPE B DETAIL

LEGEND

PROPOSED UNIT PAVER AREA

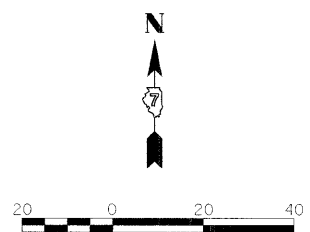

NOTES:  
 SEE GENERAL NOTES FOR TREATMENT OF EXISTING FOUNDATIONS THAT REMAIN IN PLACE.  
 SEE STANDARD 424001-005 FOR SIDEWALK CURB RAMP AND DETECTABLE WARNING DETAILS.  
 PROPOSED SIDEWALK TO TERMINATE ON THE EXISTING RIGHT-OF-WAY LINE OR AN EXISTING BUILDING FACE ALONG ELDORADO STREET, UNLESS OTHERWISE NOTED.  
 WHERE NO HORIZONTAL CONTROL IS GIVEN FOR PROPOSED SIDEWALK, EXISTING SIDEWALK REMOVAL LIMITS WILL CONTROL, SEE GENERAL NOTES.  
 ALL RADII IN CONCRETE CURB TYPE B SHALL BE 1', MEASURED TO THE BACK OF CURB.



USER NAME =	DESIGNED - BKN	REVISED - March 12, 2009
PLOT SCALE =	DRAWN - BKN/RLS/MEC/CGF	REVISED -
PLOT DATE =	CHECKED - JJM	REVISED -
	DATE -	REVISED -

STATE OF ILLINOIS  
 DEPARTMENT OF TRANSPORTATION

STREETSCAPE PLAN

SHEET NO. 2 OF 6 SHEETS STA. 61+10.00 TO STA. 67+10.00

F.A.P. RTE.	SECTION	CITY	TOTAL SHEETS	SHEET NO.
323	06-00625-00-SW	DECATUR	121	53
ELDORADO STREETSCAPE PROJECT			CONTRACT NO. 95574	
FED. ROAD DIST. NO. ILLINOIS FED. AID PROJECT: TE-0001(35)				