


DATE	
BY	
DESIGNED	
DRAWN	
CHECKED	
REVISIONS	
NO.	

DATE	
BY	
DESIGNED	
DRAWN	
CHECKED	
REVISIONS	
NO.	

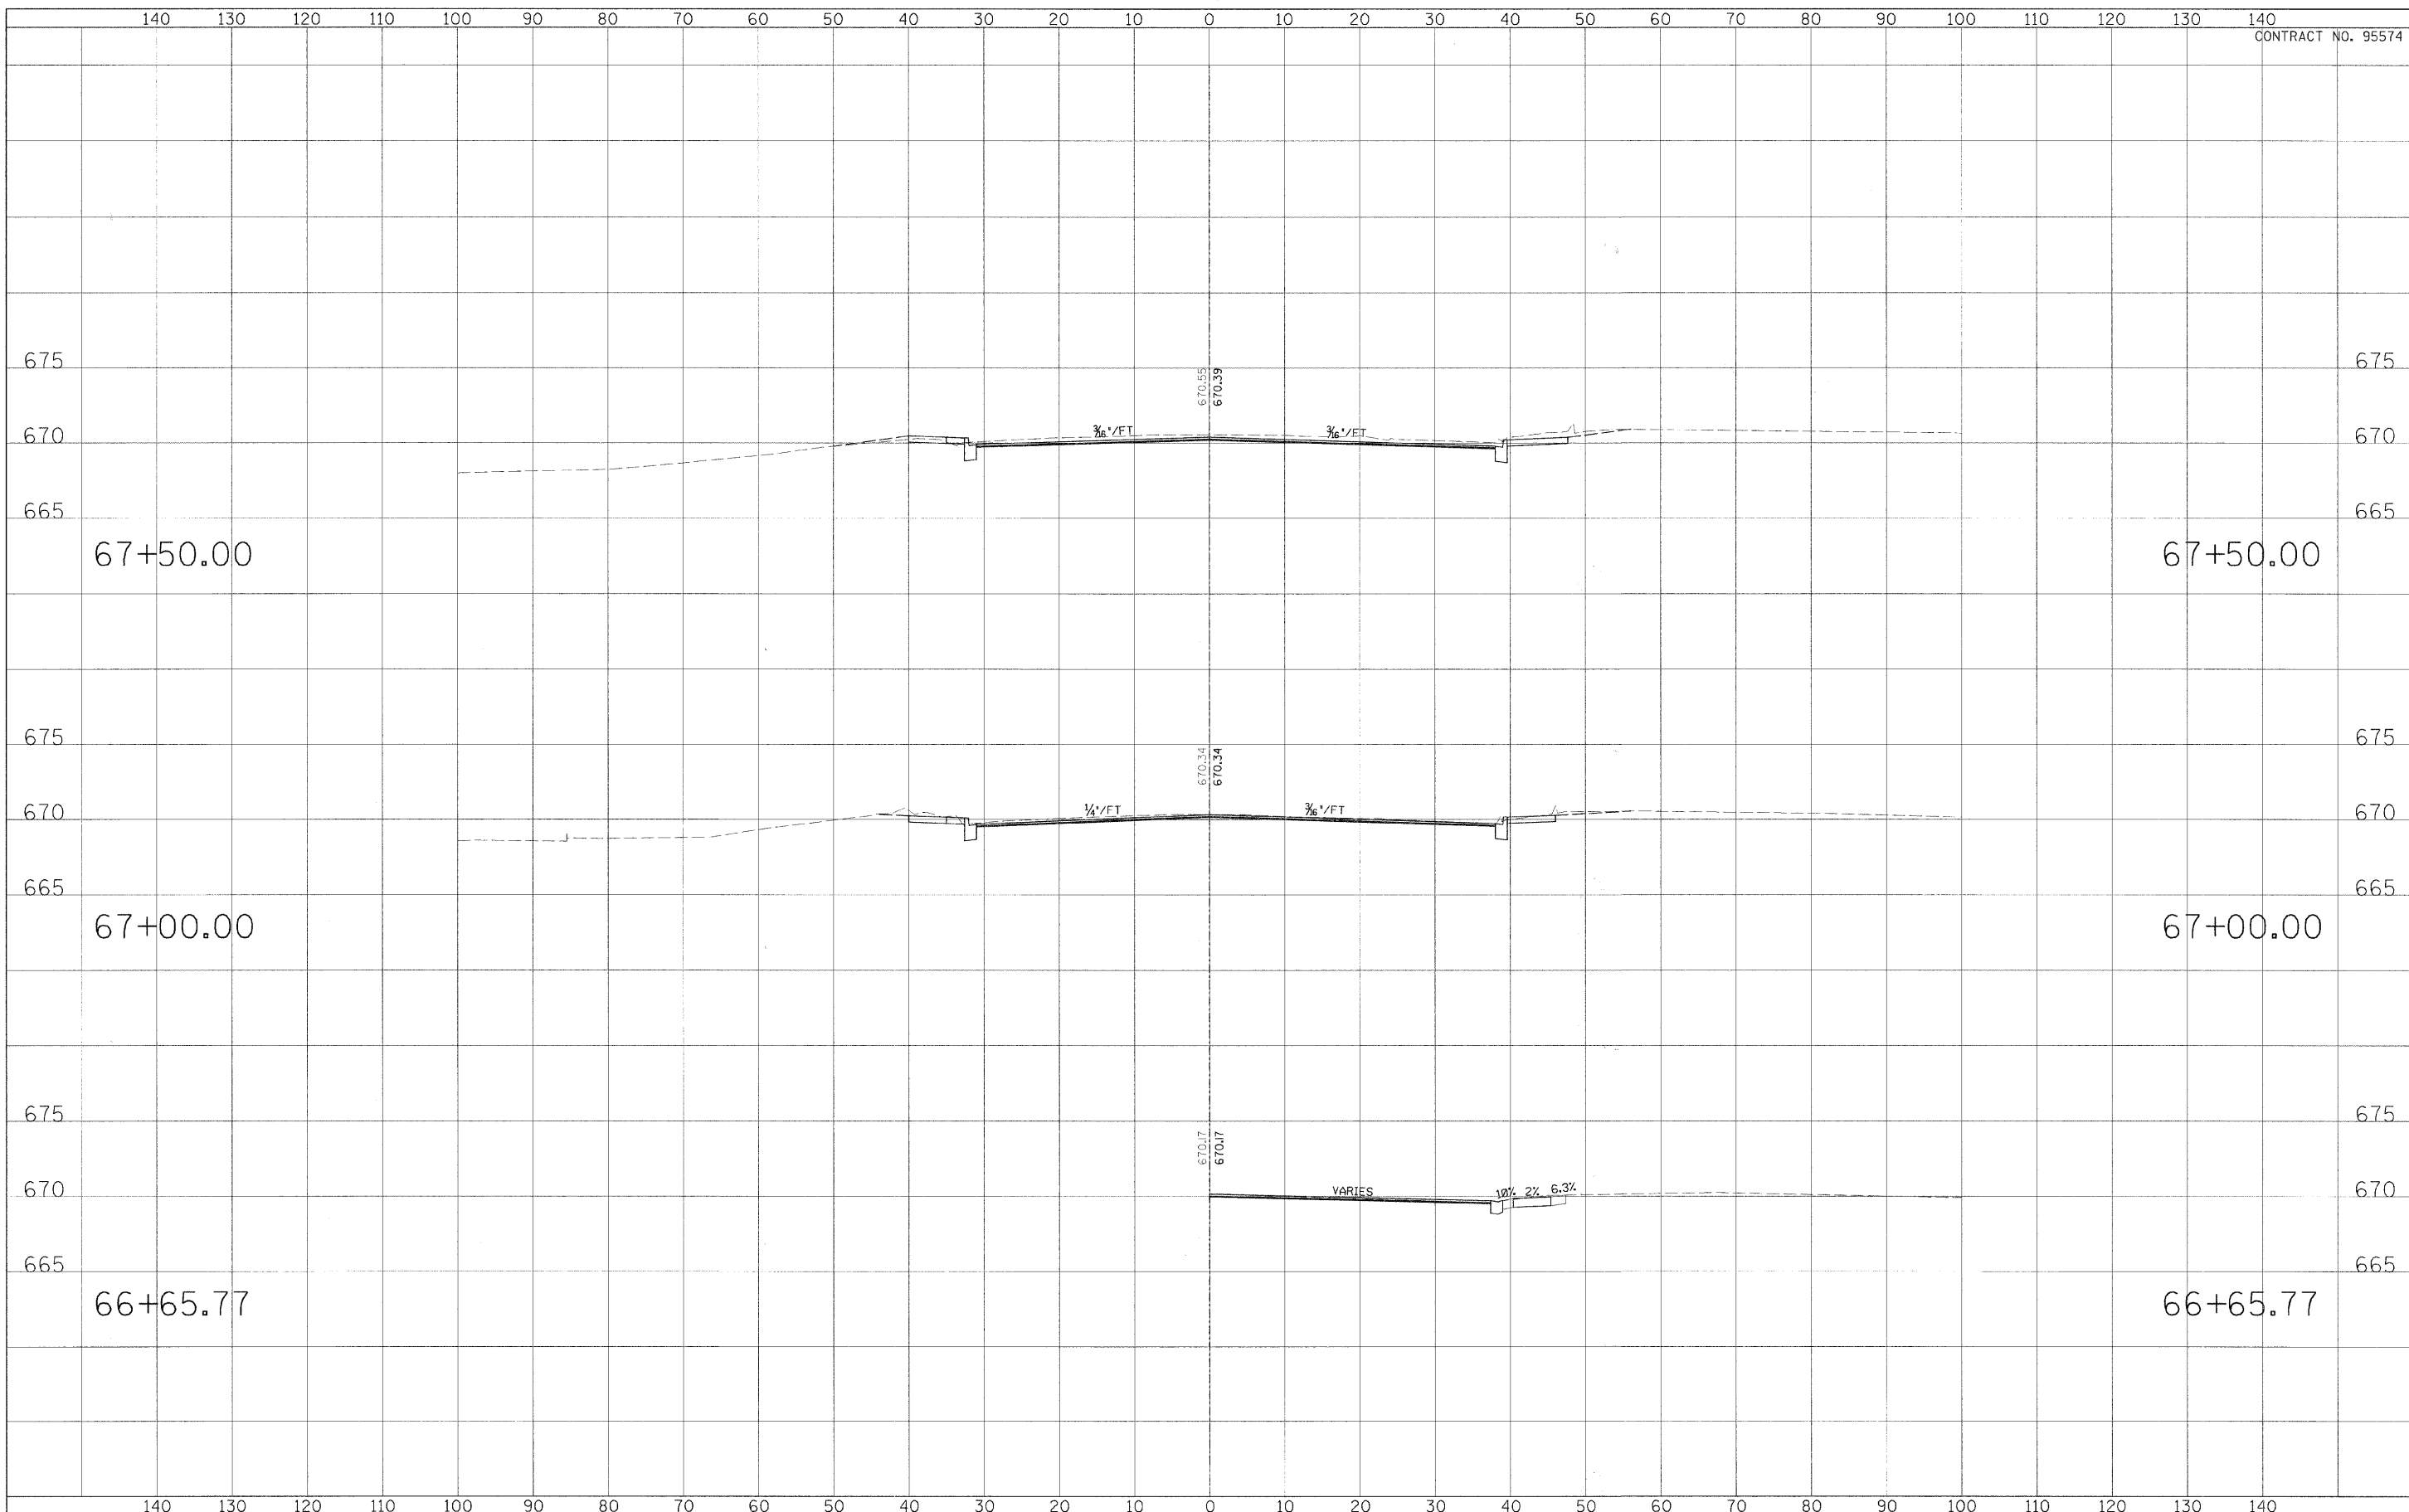

USER NAME =	DESIGNED - CCF	REVISED - MARCH 12, 2009
PLOT SCALE =	DRAWN - CCF	REVISED -
PLOT DATE =	CHECKED - JJM	REVISED -
	DATE -	REVISED -

**STATE OF ILLINOIS
DEPARTMENT OF TRANSPORTATION**

CROSS SECTIONS

SCALE: _____ SHEET NO. 11 OF 27 SHEETS SIA. _____ TO SIA. _____

F.A.P. RTE.	SECTION	CITY	TOTAL SHEETS	SHEET NO.
323	G6-00625-00-SW	DECATUR	121	105
ELDORADO STREETSCAPE PROJECT			CONTRACT NO. 95574	
FED. ROAD DIST. NO. _____			ILLINOIS FED. AID PROJECT: TE-00011351	