


DATE	BY	REVISIONS
		NO.
FINAL		
SURVEY		
NOTE BOOK		
AREAS CHECKED		

DATE	BY	REVISIONS
		NO.
ORIGINAL		
SURVEY		
NOTE BOOK		
AREAS CHECKED		

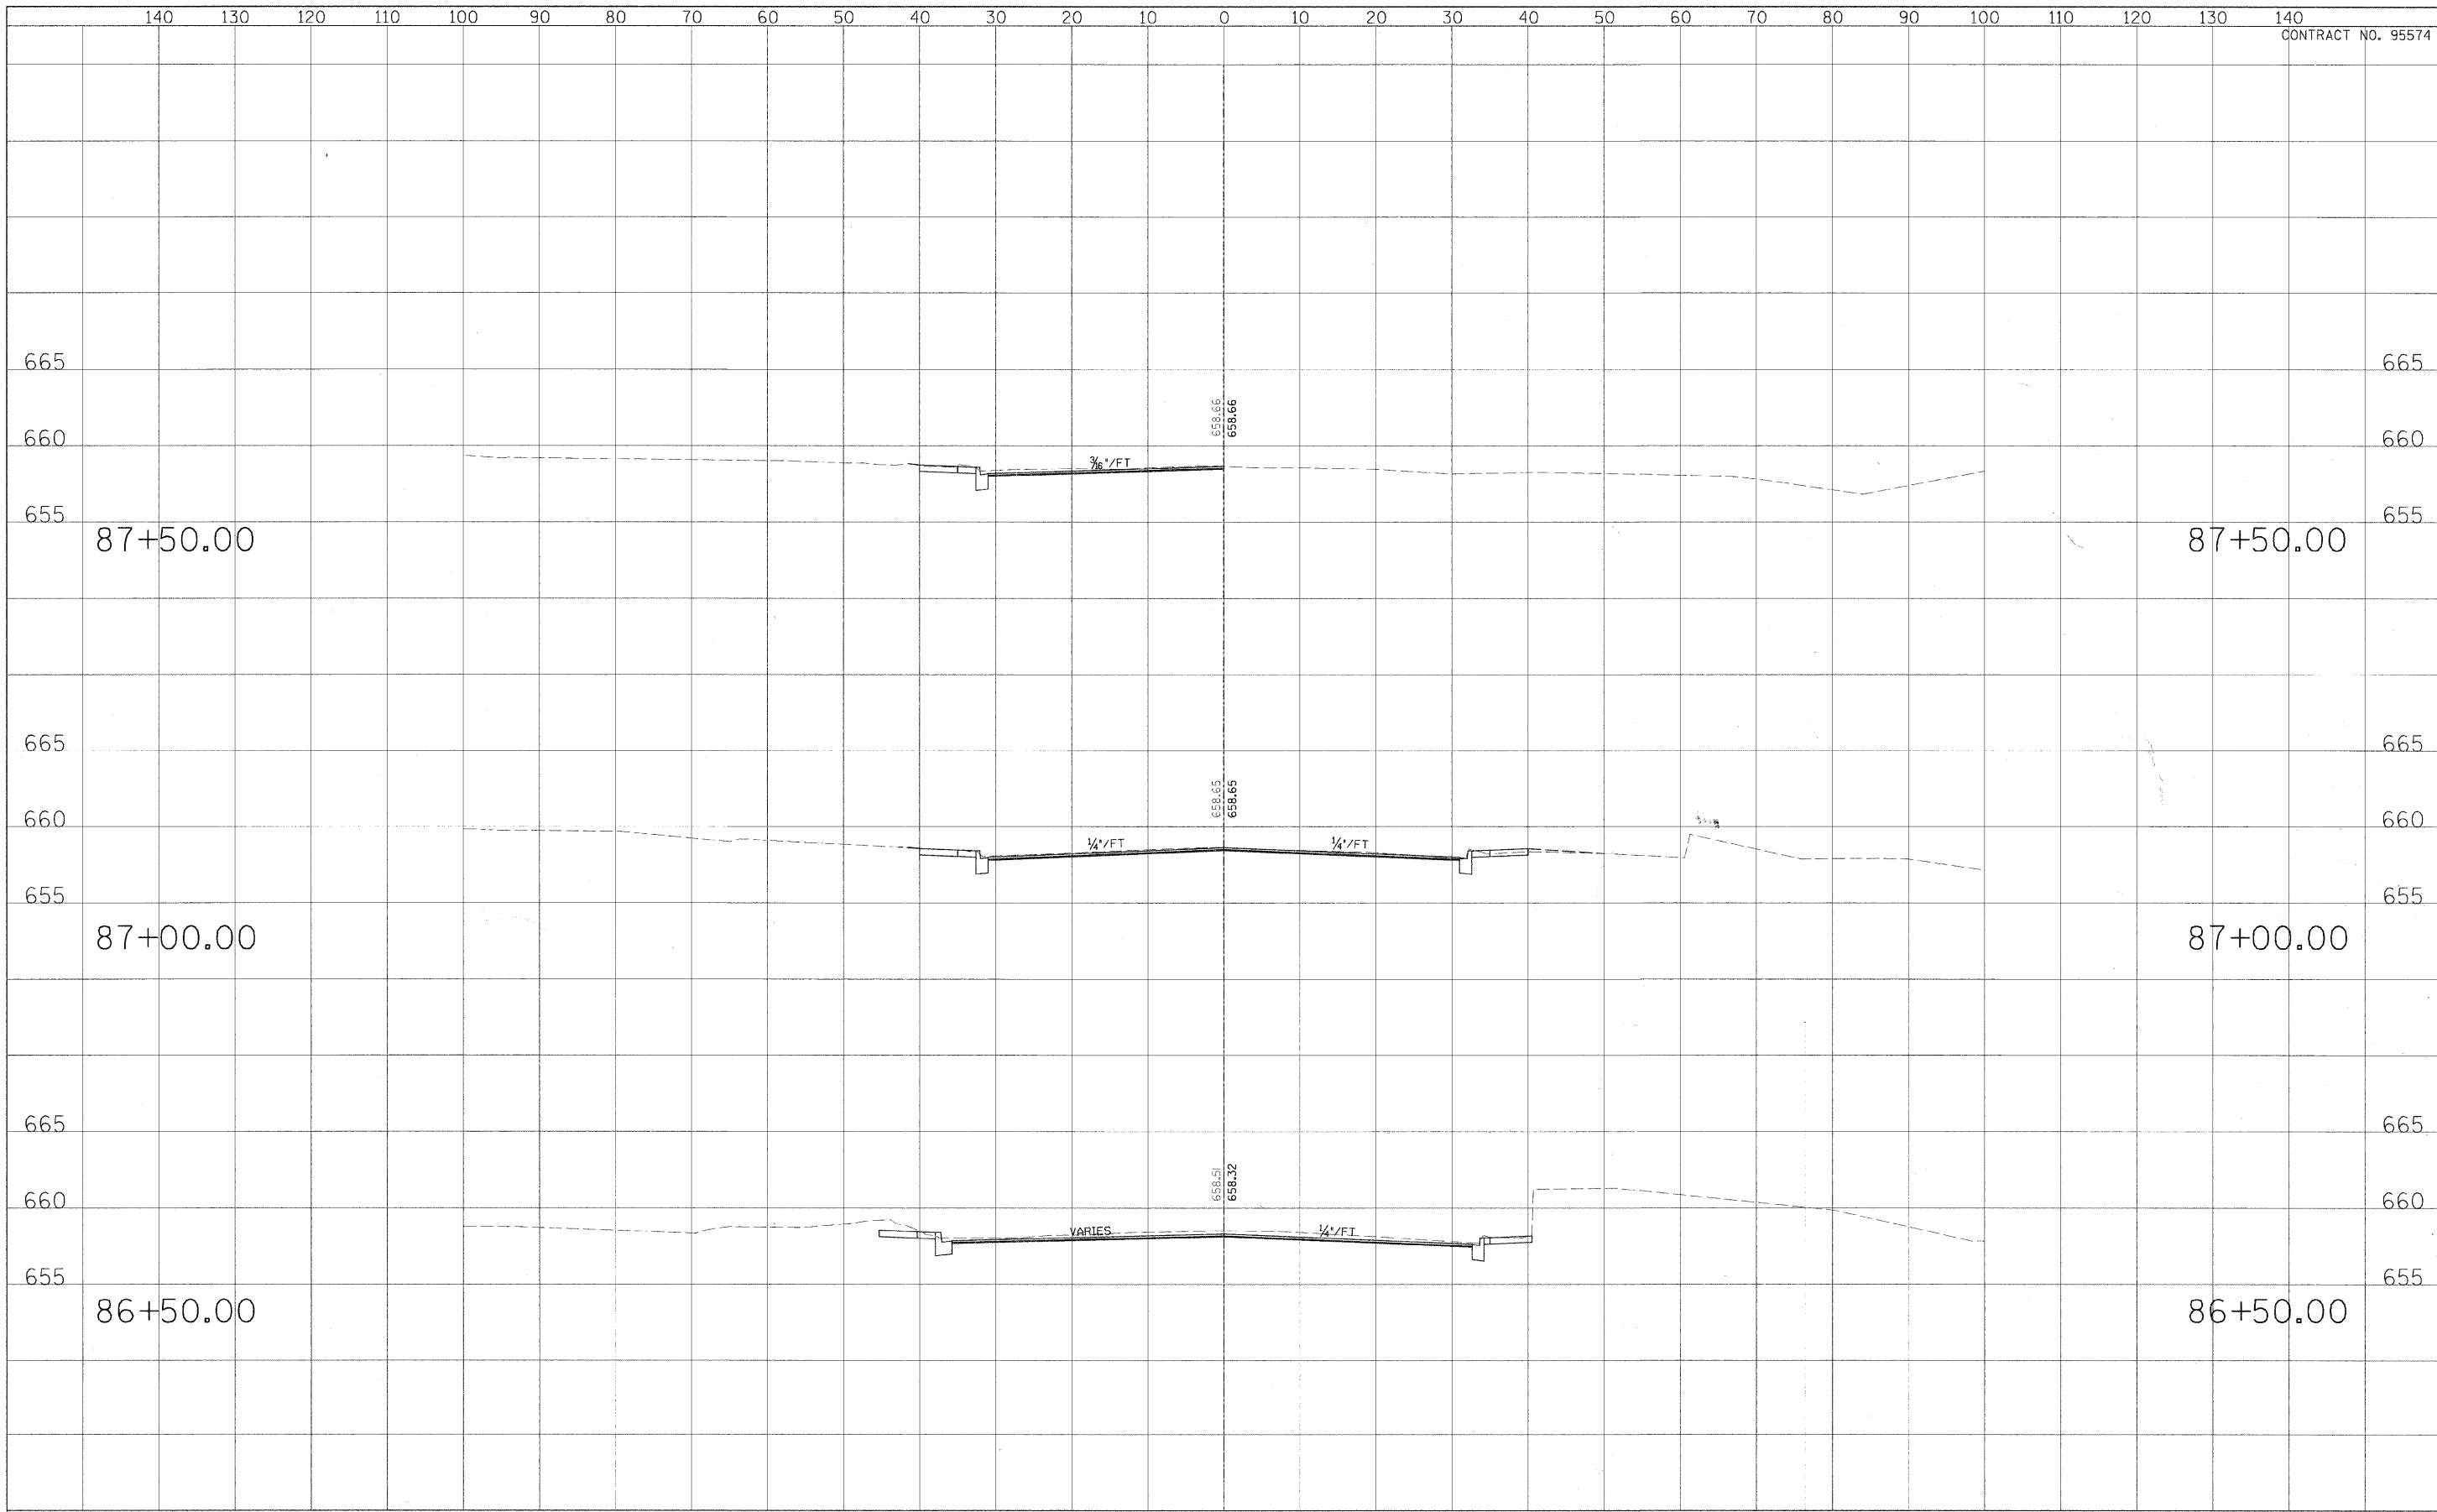

USER NAME =	DESIGNED - CGF	REVISED - Mch 12, 2009
PLOT SCALE =	DRAWN - CGF	REVISED -
PLOT DATE =	CHECKED - JJM	REVISED -
	DATE -	REVISED -

**STATE OF ILLINOIS  
DEPARTMENT OF TRANSPORTATION**

**CROSS SECTIONS**

SCALE: \_\_\_\_\_ SHEET NO. 22 OF 27 SHEETS STA. \_\_\_\_\_ TO STA. \_\_\_\_\_

F.A.P. RTE.	SECTION	CITY	TOTAL SHEETS	SHEET NO.
323	06-00625-00-SW	DECATUR	121	121
ELDORADO STREETSCAPE PROJECT			CONTRACT NO. 95574	
FED. ROAD DIST. NO. _____ ILLINOIS FED. AID PROJECT: TE-000135				