

FAU ROUTE	IDOT SECTION	COUNTY
9177	*	ST. CLAIR
FEDERAL AID PROJECT	ILLINOIS	
IDOT JOB NO.	C-98-309-09	
IDOT CONTRACT NO.	97362	

\* 05-00007-03-PV; 06-00007-05-PV

**THOUVENOT, WADE & MOERCHEN, INC.**  
ENGINEERS ♦ SURVEYORS ♦ PLANNERS



- CORPORATE OFFICE**  
4940 OLD COLLINSVILLE RD.  
SWANSEA, ILLINOIS 62226  
TEL (618) 624-4488  
FAX (618) 624-6688  
corp@twm-inc.com
- CARBONDALE OFFICE**  
206 WEST COLLEGE ST., SUITE 2  
CARBONDALE, ILLINOIS 62901  
TEL (618) 549-8844  
FAX (618) 549-8450  
info@twm-inc.com
- EDWARDSVILLE OFFICE**  
1015B CENTURY DRIVE  
EDWARDSVILLE, ILLINOIS 62025  
TEL (618) 656-4040  
FAX (618) 656-4343  
info@twm-inc.com
- ST. CHARLES OFFICE**  
400 NORTH 5th ST., SUITE 101  
ST. CHARLES, MISSOURI 63301  
TEL (636) 724-8300  
FAX (636) 724-8304  
info@twm-inc.com
- WATERLOO OFFICE**  
113 SOUTH MAIN STREET  
WATERLOO, ILLINOIS 62298  
TEL (618) 939-5050  
FAX (618) 939-3938  
info@twm-inc.com

PROFESSIONAL REGISTRATIONS	LICENSE NO.
ILLINOIS PROFESSIONAL DESIGN FIRM	184-001220
PROFESSIONAL ENGINEERING CORP.	62-035370
PROFESSIONAL STRUCTURAL ENGR. CORP.	81-005202
ILLINOIS PROF. LAND SURVEYING CORP.	048-000029
MISSOURI PROFESSIONAL ENGR. CORP.	NC 001528
MISSOURI LAND SURVEYING CORP.	NC 000346


**TITLE** PAVEMENT MARKING AND SIGNAGE PLAN  
STA 30+00.00 TO 35+00.00

**PROJECT:** SEIBERT ROAD RECONSTRUCTION - PHASE V VILLAGE OF SHILOH ST. CLAIR COUNTY, ILLINOIS

REV	DATE	DESCRIPTION
△		
△		
△		

<b>DRAWN BY:</b> JWS	<b>SHEET</b>
<b>DESIGNED BY:</b> JWS	<b>36</b>
<b>CHECKED BY:</b> SJK	<b>OF 79 SHEETS</b>
<b>APPROVED BY:</b> SJK	<b>PROJECT DESCRIPTION</b>
<b>PROJECT NUMBER:</b> 20-010479	SEIBERT ROAD RECONSTRUCTION

ISSUED FOR REVIEW     ISSUED FOR BIDDING  
 ISSUED FOR CONSTR.     RECORD DRAWING

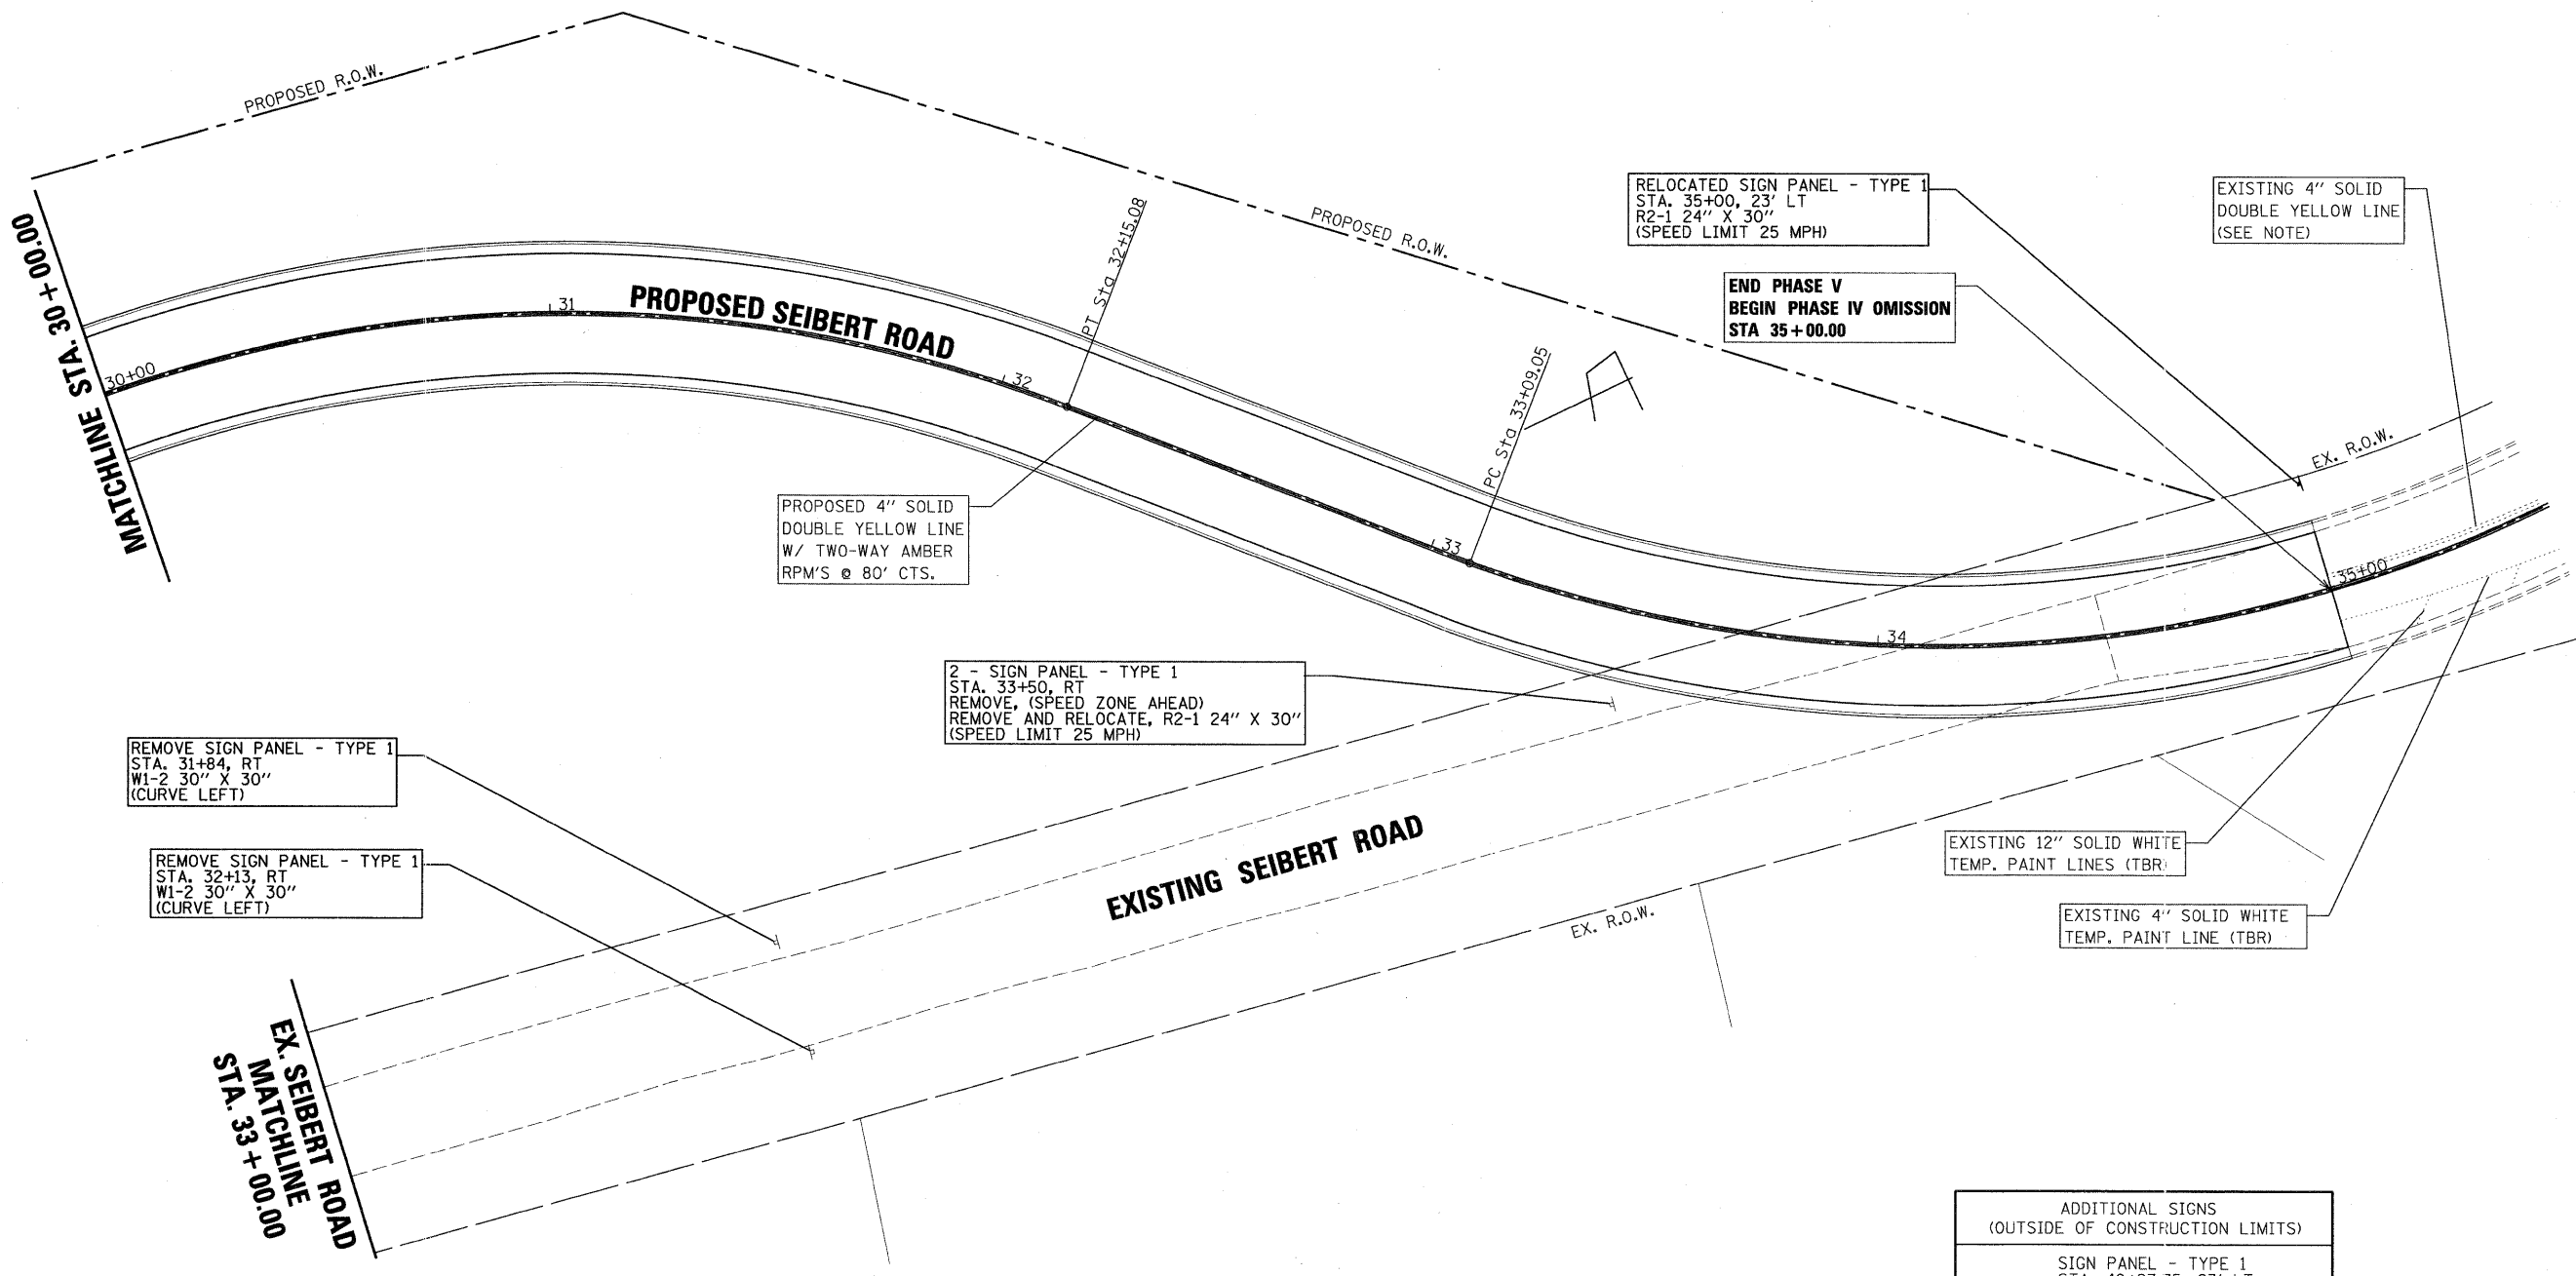

REMOVE SIGN PANEL - TYPE 1  
STA. 31+84, RT  
W1-2 30" X 30"  
(CURVE LEFT)

REMOVE SIGN PANEL - TYPE 1  
STA. 32+13, RT  
W1-2 30" X 30"  
(CURVE LEFT)

PROPOSED 4" SOLID  
DOUBLE YELLOW LINE  
W/ TWO-WAY AMBER  
RPM'S @ 80' CTS.

2 - SIGN PANEL - TYPE 1  
STA. 33+50, RT  
REMOVE, (SPEED ZONE AHEAD)  
REMOVE AND RELOCATE, R2-1 24" X 30"  
(SPEED LIMIT 25 MPH)

RELOCATED SIGN PANEL - TYPE 1  
STA. 35+00, 23' LT  
R2-1 24" X 30"  
(SPEED LIMIT 25 MPH)

END PHASE V  
BEGIN PHASE IV OMISSION  
STA 35+00.00

EXISTING 4" SOLID  
DOUBLE YELLOW LINE  
(SEE NOTE)

EXISTING 12" SOLID WHITE  
TEMP. PAINT LINES (TBR)

EXISTING 4" SOLID WHITE  
TEMP. PAINT LINE (TBR)

**ADDITIONAL SIGNS  
(OUTSIDE OF CONSTRUCTION LIMITS)**

SIGN PANEL - TYPE 1  
STA. 40+27.75, 23' LT  
W1-4 30" X 30"  
(REVERSE CURVE)  
W/15.5' METAL  
BREAKAWAY POLE

SIGN PANEL - TYPE 1  
STA. 44+03.40, 23' RT  
W14-3 48" X 36"  
(NO PASSING ZONE)  
W/15.5' METAL  
BREAKAWAY POLE

**NOTE:**  
THE EXISTING 4" SOLID DOUBLE YELLOW LINE IS TO BE REMOVED FROM STA. 35+00 TO 36+00. THE PROPOSED 4" SOLID DOUBLE YELLOW LINE ENDS AT STA. 36+00.

SIGN PANELS TO BE REMOVED AND RELOCATED WILL NOT BE PAID FOR SEPARATELY. THE COST IS INCIDENTAL TO THE COST OF THE CONTRACT.

PLOT DATE = 2/19/2009  
FILE NAME = F:\010479\DOT PHASE V - TWM PHASE III\phaseIII\010479B-PV\TMRKG.PHG.dgn  
PLOT SCALE = 20:0000 / 1" IN.  
USER NAME = db95p