


FED. ROUTE	IDOT SECTION	COUNTY
9177	*	ST. CLAIR
FEDERAL AID PROJECT		ILLINOIS
IDOT JOB NO.	C-98-309-09	
IDOT CONTRACT NO.	97362	
* 05-00007-03-PV; 06-00007-05-PV		

**THOUVENOT,
WADE &
MOERCHEN, INC.**
ENGINEERS • SURVEYORS • PLANNERS




- CORPORATE OFFICE**
4940 OLD COLLINSVILLE RD.
SWANSEA, ILLINOIS 62226
TEL (618) 624-4488
FAX (618) 624-6688
corp@twm-inc.com
- CARBONDALE OFFICE**
206 WEST COLLEGE ST., SUITE 2
CARBONDALE, ILLINOIS 62901
TEL (618) 549-8844
FAX (618) 549-8450
info@twm-inc.com
- EDWARDSVILLE OFFICE**
1015B CENTURY DRIVE
EDWARDSVILLE, ILLINOIS 62025
TEL (618) 656-4040
FAX (618) 656-4343
info@twm-inc.com
- ST. CHARLES OFFICE**
400 NORTH 5th ST., SUITE 101
ST. CHARLES, MISSOURI 63301
TEL (636) 724-8300
FAX (636) 724-8304
info@twm-inc.com
- WATERLOO OFFICE**
113 SOUTH MAIN STREET
WATERLOO, ILLINOIS 62298
TEL (618) 939-5050
FAX (618) 939-3938
info@twm-inc.com

PROFESSIONAL REGISTRATIONS	LICENSE NO.
ILLINOIS PROFESSIONAL DESIGN FIRM	184-001220
PROFESSIONAL ENGINEERING CORP.	62-035370
PROFESSIONAL STRUCTURAL ENGR. CORP.	81-005202
ILLINOIS PROF. LAND SURVEYING CORP.	048-000029
MISSOURI PROFESSIONAL ENGR. CORP.	NC 001526
MISSOURI LAND SURVEYING CORP.	NC 000346

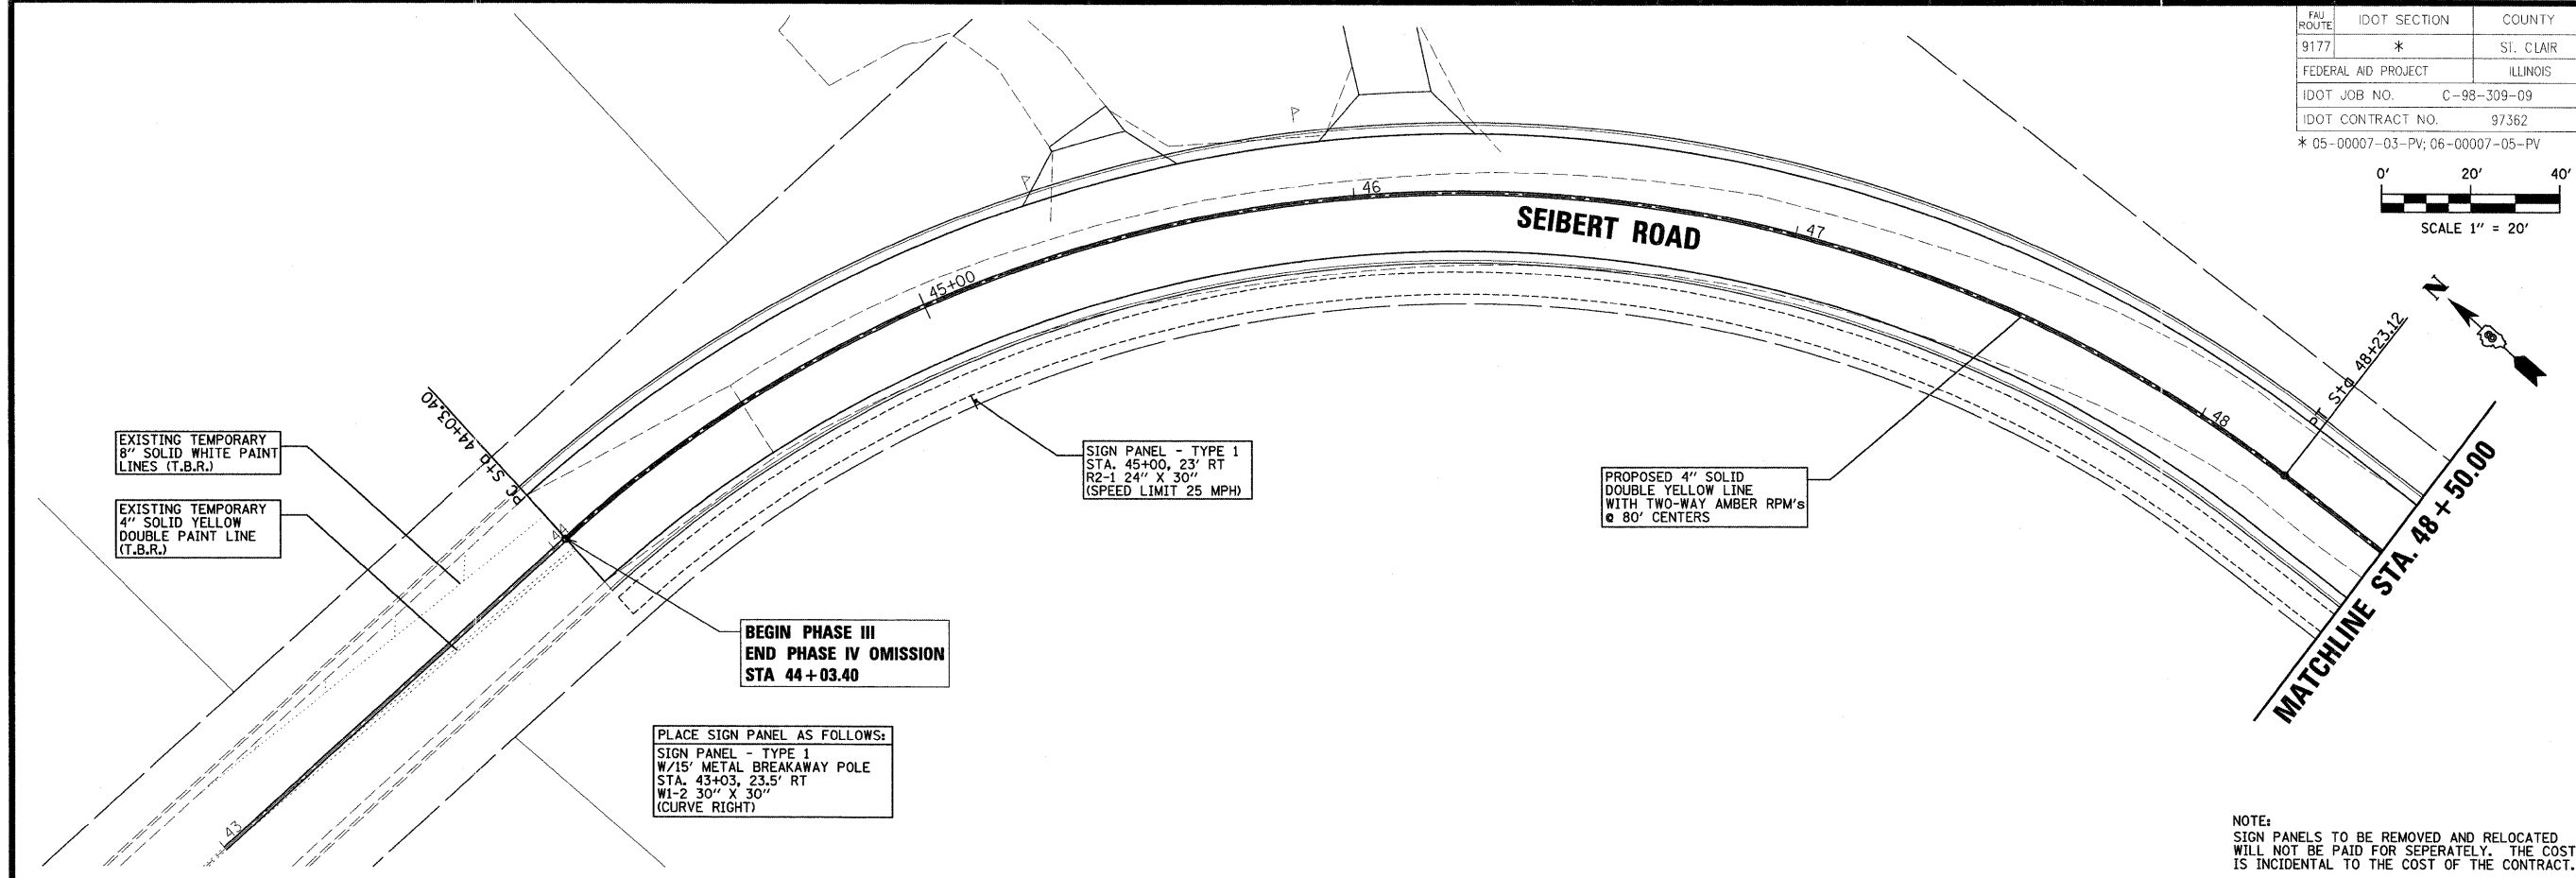

NOTE:
SIGN PANELS TO BE REMOVED AND RELOCATED
WILL NOT BE PAID FOR SEPARATELY. THE COST
IS INCIDENTAL TO THE COST OF THE CONTRACT.

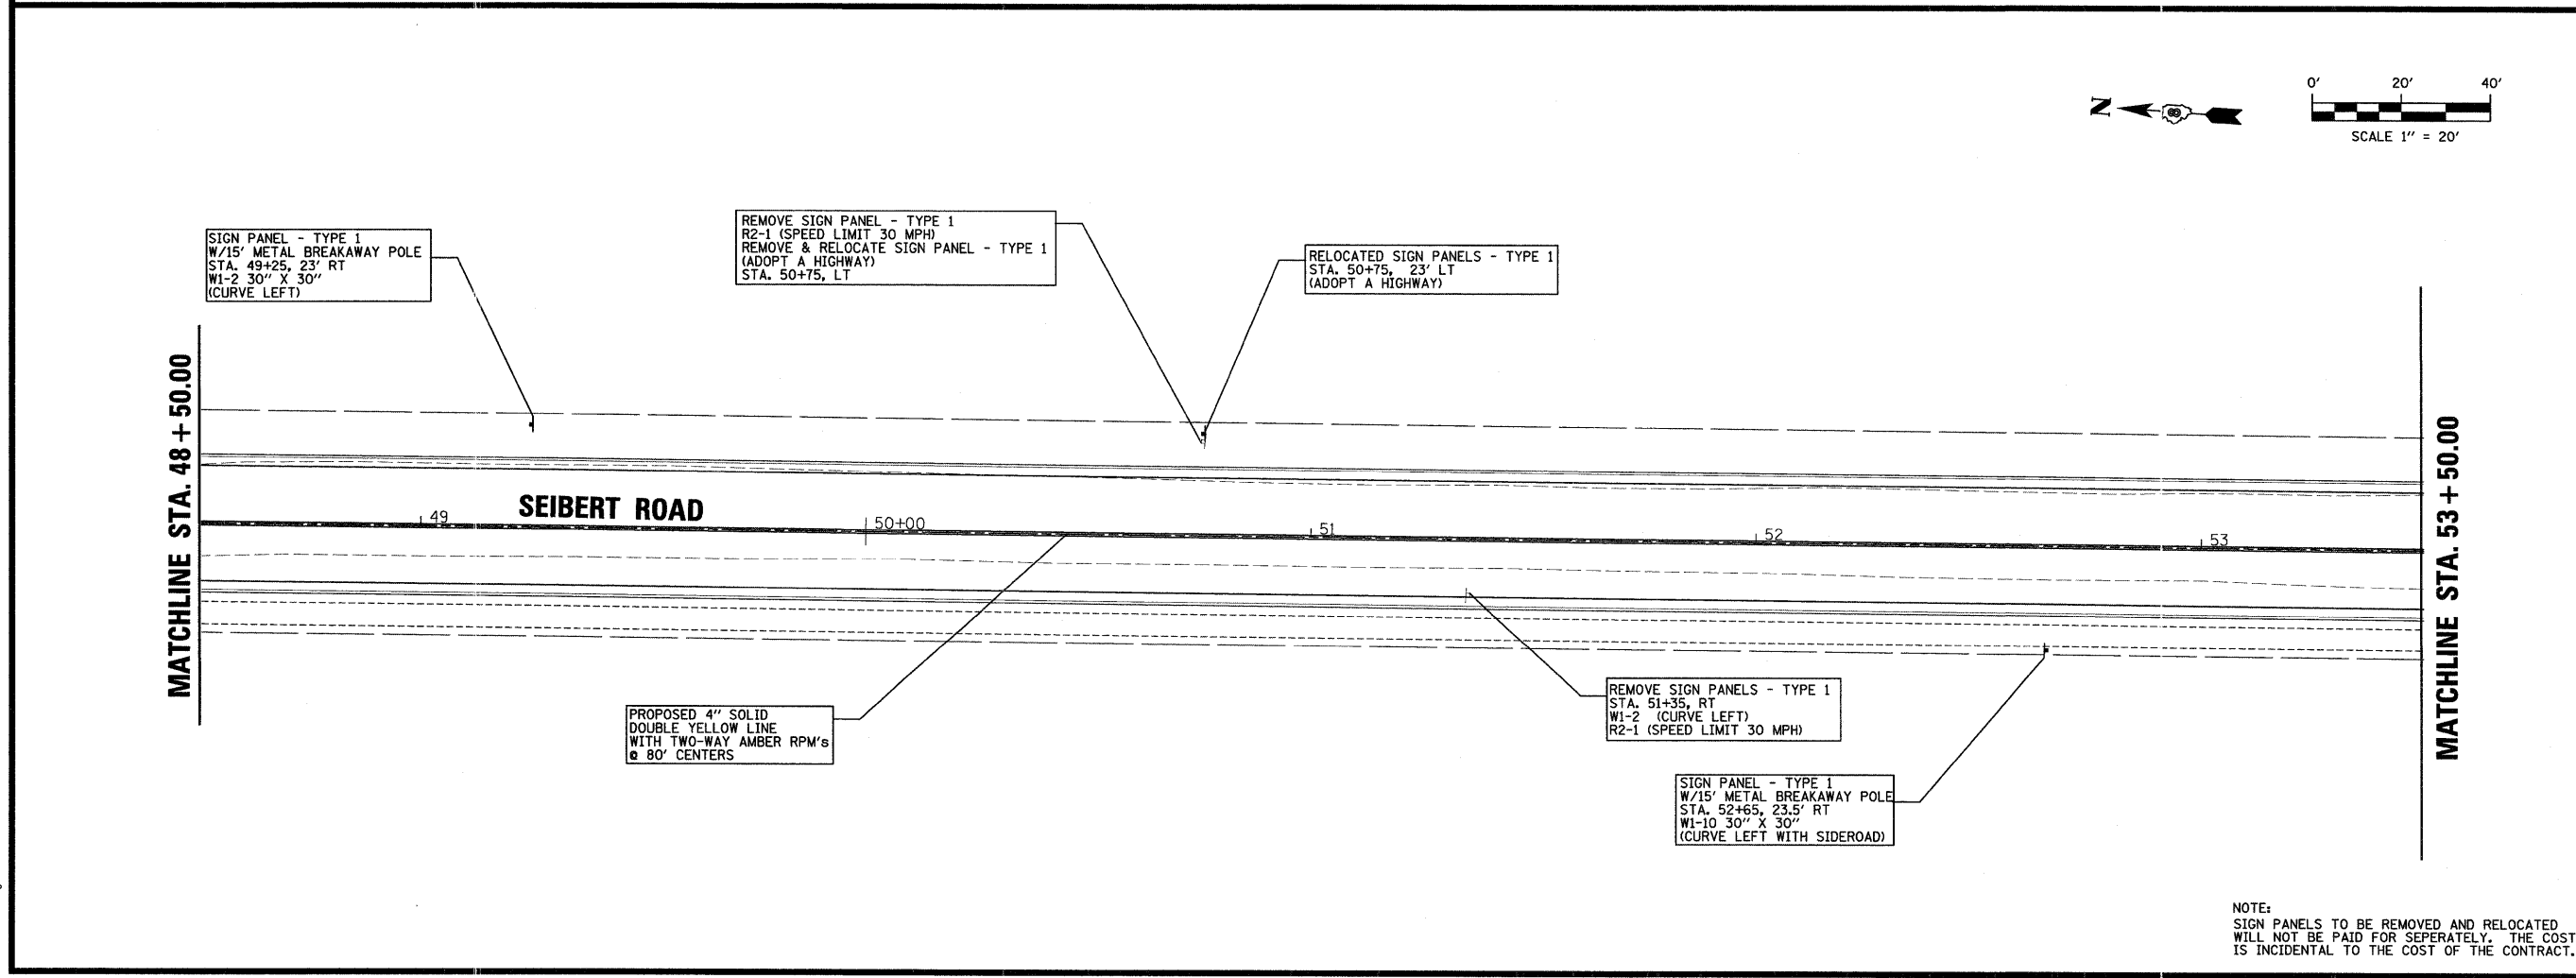

NOTE:
SIGN PANELS TO BE REMOVED AND RELOCATED
WILL NOT BE PAID FOR SEPARATELY. THE COST
IS INCIDENTAL TO THE COST OF THE CONTRACT.

TITLE: PAVEMENT MARKING AND SIGNAGE PLAN STA 44+03.40 TO 53+50.00

PROJECT: SEIBERT ROAD RECONSTRUCTION - PHASE III VILLAGE OF SHILOH ST. CLAIR COUNTY, ILLINOIS

REV.	DATE	DESCRIPTION
△		
△		
△		

DRAWN BY:	JWS	SHEET	37
DESIGNED BY:	JWS	OF 79 SHEETS	
CHECKED BY:	AJE		
APPROVED BY:	SJK	PROJECT DESCRIPTION	SEIBERT ROAD RECONSTRUCTION
PROJECT NUMBER	20-010479		

- ISSUED FOR REVIEW
- ISSUED FOR BIDDING
- ISSUED FOR CONSTR.
- RECORD DRAWING

PLOT DATE = 2/19/2009
 FILE NAME = F:\010479\B\dgn\DOT PHASE III - TWM PHASE V\phase V\010479_P\TMTMKG.ph5.dgn
 PLOT SCALE = 20.0000 / IN.
 USER NAME = jstevn