


CURB AND GUTTER ENTRANCE DETAIL

ADJACENT TO TYPE B-6.24
CONCRETE CURB AND GUTTER
PRIVATE ENTRANCES


**** ALLOWABLE ENTRANCE WIDTHS:**
PRIVATE 12' TO 24'
ALLOWABLE ENTRANCE WIDTH
SHALL BE INTERPRETED TO BE
THE WIDTHS AT THE SPECIFIED
COMPLETED RADIUS.

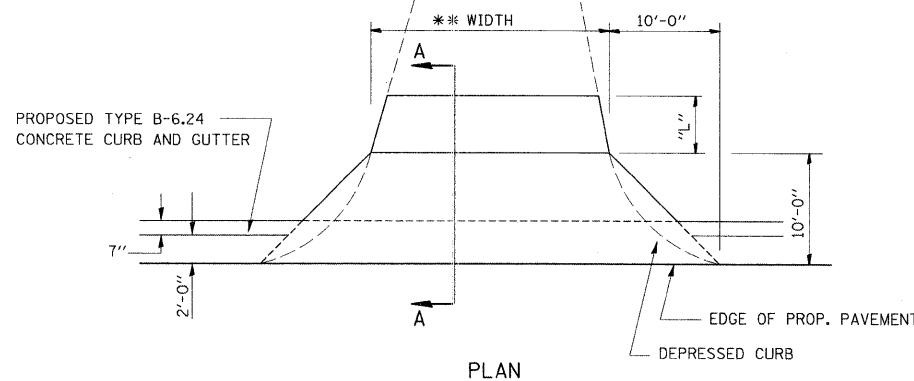


NOTE:
ALL ENTRANCES WILL BE
CONSTRUCTED AT 90° TO
SEIBERT ROAD

* SEE CROSS SECTIONS FOR SLOPES

FAU ROUTE	IDOT SECTION	COUNTY
9177	*	ST. CLAIR
FEDERAL AID PROJECT	ILLINOIS	
IDOT JOB NO.	C-98-309-09	
IDOT CONTRACT NO.	97362	
* 05-00007-03-PV; 06-00007-05-PV		

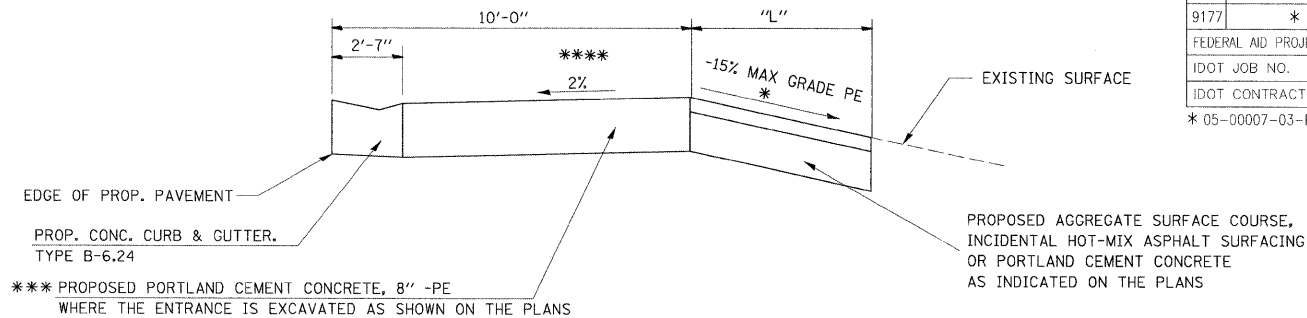

SECTION A-A WITH NEGATIVE GRADE

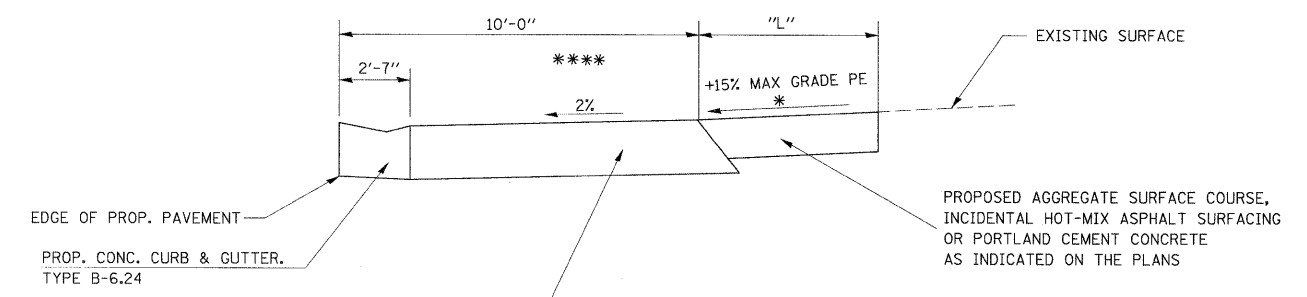

SECTION A-A WITH POSITIVE GRADE

THOUVENOT, WADE & MOERCHEN, INC.
ENGINEERS ♦ SURVEYORS ♦ PLANNERS



- CORPORATE OFFICE**
4940 OLD COLLINSVILLE RD.
SWANSEA, ILLINOIS 62226
TEL (618) 624-4488
FAX (618) 624-6688
corp@twm-inc.com
- CARBONDALE OFFICE**
206 WEST COLLEGE ST., SUITE 2
CARBONDALE, ILLINOIS 62901
TEL (618) 549-8844
FAX (618) 549-8450
info@twm-inc.com
- EDWARDSVILLE OFFICE**
1015B CENTURY DRIVE
EDWARDSVILLE, ILLINOIS 62025
TEL (618) 656-4040
FAX (618) 656-4343
info@twm-inc.com
- ST. CHARLES OFFICE**
400 NORTH 5th ST., SUITE 101
ST. CHARLES, MISSOURI 63301
TEL (636) 724-8300
FAX (636) 724-8304
info@twm-inc.com
- WATERLOO OFFICE**
113 SOUTH MAIN STREET
WATERLOO, ILLINOIS 62298
TEL (618) 939-5050
FAX (618) 939-3938
info@twm-inc.com


PROFESSIONAL REGISTRATIONS	LICENSE NO.
ILLINOIS PROFESSIONAL DESIGN FIRM	184-001220
PROFESSIONAL ENGINEERING CORP.	62-05370
PROFESSIONAL STRUCTURAL ENGR. CORP.	81-005202
ILLINOIS PROF. LAND SURVEYING CORP.	048-000029
MISSOURI PROFESSIONAL ENGR. CORP.	NC 001528
MISSOURI LAND SURVEYING CORP.	NC 000346

ENTRANCE AND BUTT JOINT DETAILS


PROJECT:
SEIBERT ROAD
RECONSTRUCTION - PHASE III
VILLAGE OF SHILOH
ST. CLAIR COUNTY, ILLINOIS

REV.	DATE	DESCRIPTION

DRAWN BY:	DESIGNED BY:	CHECKED BY:	APPROVED BY:	PROJECT DESCRIPTION:
				SEIBERT ROAD RECONSTRUCTION
PROJECT NUMBER:	20-010479			
<input checked="" type="checkbox"/> ISSUED FOR REVIEW <input type="checkbox"/> ISSUED FOR CONSTRUCTION		<input type="checkbox"/> ISSUED FOR BIDDING <input type="checkbox"/> RECORD DRAWING		

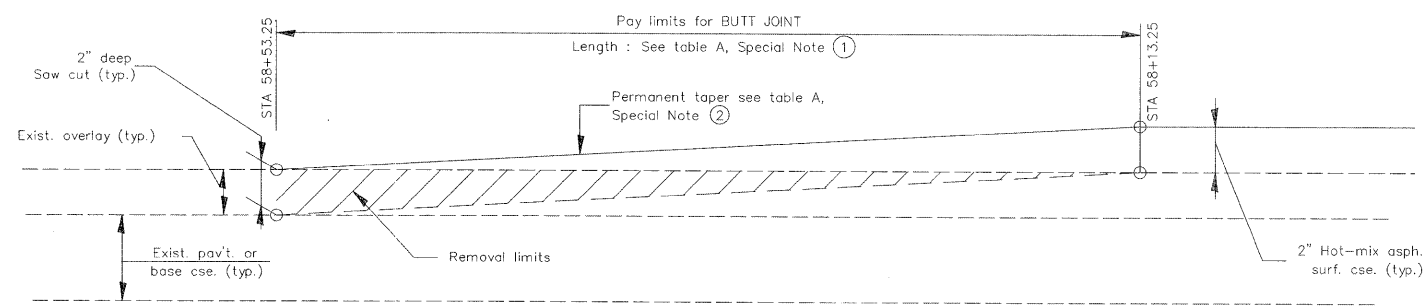

BUTT-JOINT DETAIL

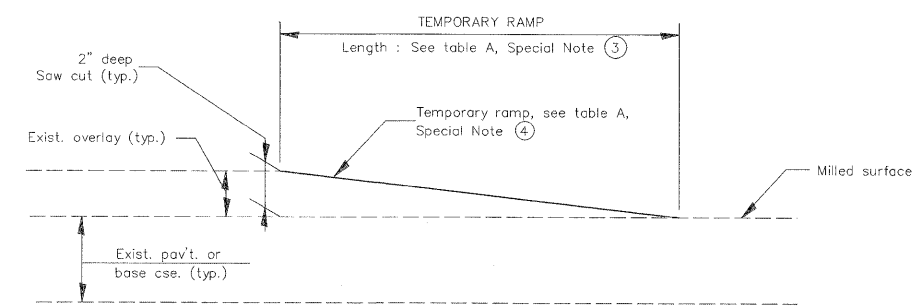

TEMPORARY RAMP DETAIL

TABLE A
(LENGTHS AND TAPER RATES)

SPECIAL NOTE NUMBER	ELEMENT	MAINLINE INTERSTATES & 4-LANE EXPRESSWAYS	ALL OTHERS
①	LENGTH OF BUTT JOINT	80'	40'
②	PERMANENT TAPER RATE	1:480	1:240
③	TEMPORARY RAMP TAPER RATE	1:80	1:40
④	TEMPORARY RAMP LENGTH	13.3'	6.7'

GENERAL NOTES

1. All work shall be done in accordance with the most current edition of the IDOT Standard Specifications for Road & Bridge Construction.

PLOT DATE = 2/19/2009
 FILE NAME = F:\010479\010479.dgn
 USER = jason