

70 65 60 55 50 45 40 35 30 25 20 15 10 5 0 5 10 15 20 25 30 35 40 45 50 55


| | | |
|----------------------------------|-------------------|---------------------|
| FAU ROUTE 9177 | IDOT SECTION * | COUNTY ST. CLAIR |
| FEDERAL AID PROJECT | | ILLINOIS |
| IDOT JOB NO. | C-98-309-09 | |
| IDOT CONTRACT NO. | 97362 | |
| * 05-00007-03-PV; 06-00007-05-PV | | |

THOUVENOT, WADE & MOERCHEN, INC.
ENGINEERS ♦ SURVEYORS ♦ PLANNERS



- CORPORATE OFFICE**
4940 OLD COLLINSVILLE RD.
SWANSEA, ILLINOIS 62226
TEL (618) 624-4488
FAX (618) 624-6688
info@twm-inc.com
- CARBONDALE OFFICE**
206 WEST COLLEGE ST., SUITE 2
CARBONDALE, ILLINOIS 62901
TEL (618) 549-8844
FAX (618) 549-8450
info@twm-inc.com
- EDWARDSVILLE OFFICE**
1015B CENTURY DRIVE
EDWARDSVILLE, ILLINOIS 62025
TEL (618) 656-4040
FAX (618) 656-4343
info@twm-inc.com
- ST. CHARLES OFFICE**
400 NORTH 5th ST., SUITE 101
ST. CHARLES, MISSOURI 63301
TEL (636) 724-8300
FAX (636) 724-8304
info@twm-inc.com
- WATERLOO OFFICE**
113 SOUTH MAIN STREET
WATERLOO, ILLINOIS 62298
TEL (618) 939-5050
FAX (618) 939-3938
info@twm-inc.com

| PROFESSIONAL REGISTRATIONS | LICENSE NO. |
|--|-------------|
| ILLINOIS PROFESSIONAL DESIGN FIRM | 184-001220 |
| ILLINOIS PROFESSIONAL ENGINEERING CORP. | 62-035370 |
| ILLINOIS PROFESSIONAL STRUCTURAL ENGINEERING CORP. | 81-005202 |
| ILLINOIS PROFESSIONAL LAND SURVEYING CORP. | 048-000029 |
| MISSOURI PROFESSIONAL ENGINEER CORP. | NC 001526 |
| MISSOURI LAND SURVEYING CORP. | NC 000346 |

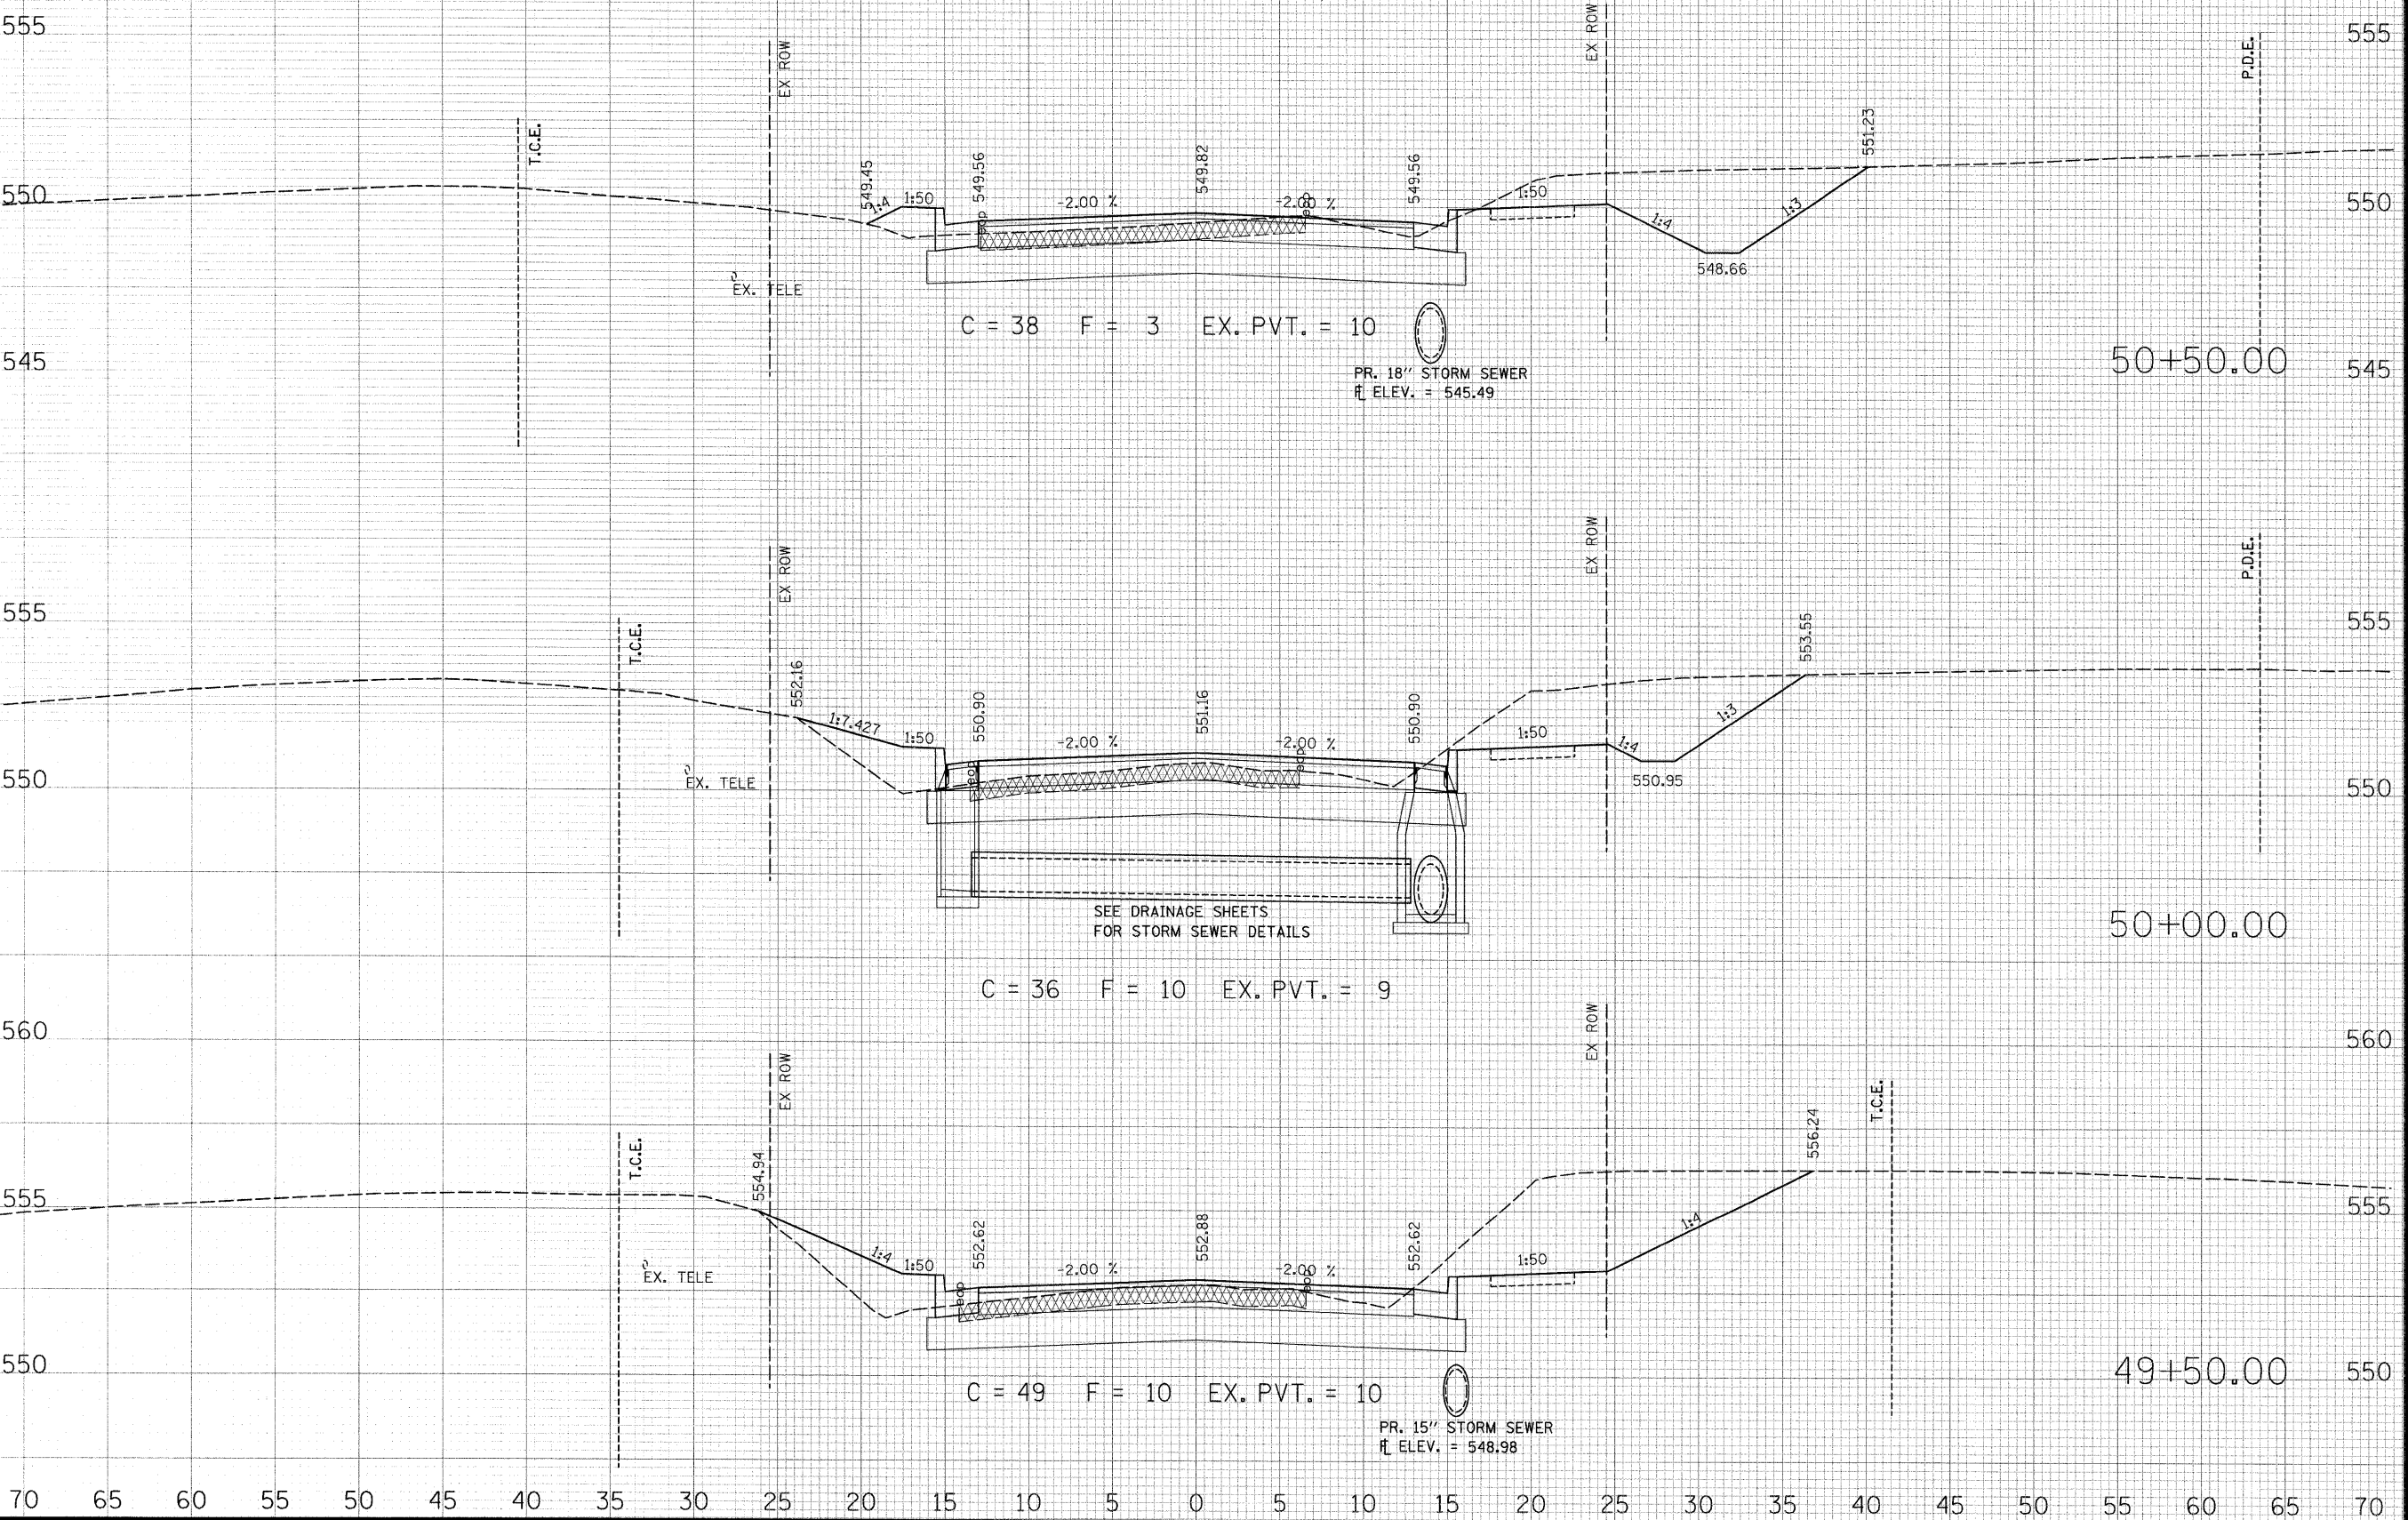

TITLE
SEIBERT ROAD CROSS SECTIONS

PROJECT
SEIBERT ROAD RECONSTRUCTION - PHASE III
VILLAGE OF SHILOH
ST. CLAIR COUNTY, ILLINOIS

| REV. | DATE | DESCRIPTION |
|------|------|-------------|
| △ | | |
| △ | | |
| △ | | |

| | |
|---|---|
| DRAWN BY: JWS | SHEET |
| DESIGNED BY: JWS | 68 |
| CHECKED BY: AJE | OF 79 SHEETS |
| APPROVED BY: SJK | PROJECT DESCRIPTION |
| PROJECT NUMBER: T20-010479 | SEIBERT ROAD RECONSTRUCTION |
| <input checked="" type="checkbox"/> ISSUED FOR REVIEW | <input type="checkbox"/> ISSUED FOR BIDDING |
| <input type="checkbox"/> ISSUED FOR CONSTR. | <input type="checkbox"/> RECORD DRAWING |

70 65 60 55 50 45 40 35 30 25 20 15 10 5 0 5 10 15 20 25 30 35 40 45 50 55 60 65 70