


F.A.P. RTE.	SECTION	COUNTY	TOTAL SHEETS	SHEET NO.
312	101-2(A,B,R)	ALEXANDER	152	9
STA. TO STA.		ILLINOIS FED. AID PROJECT		


TYPICALS

BOLD ITEMS ONLY CONSTRUCTED IN THIS CONTRACT

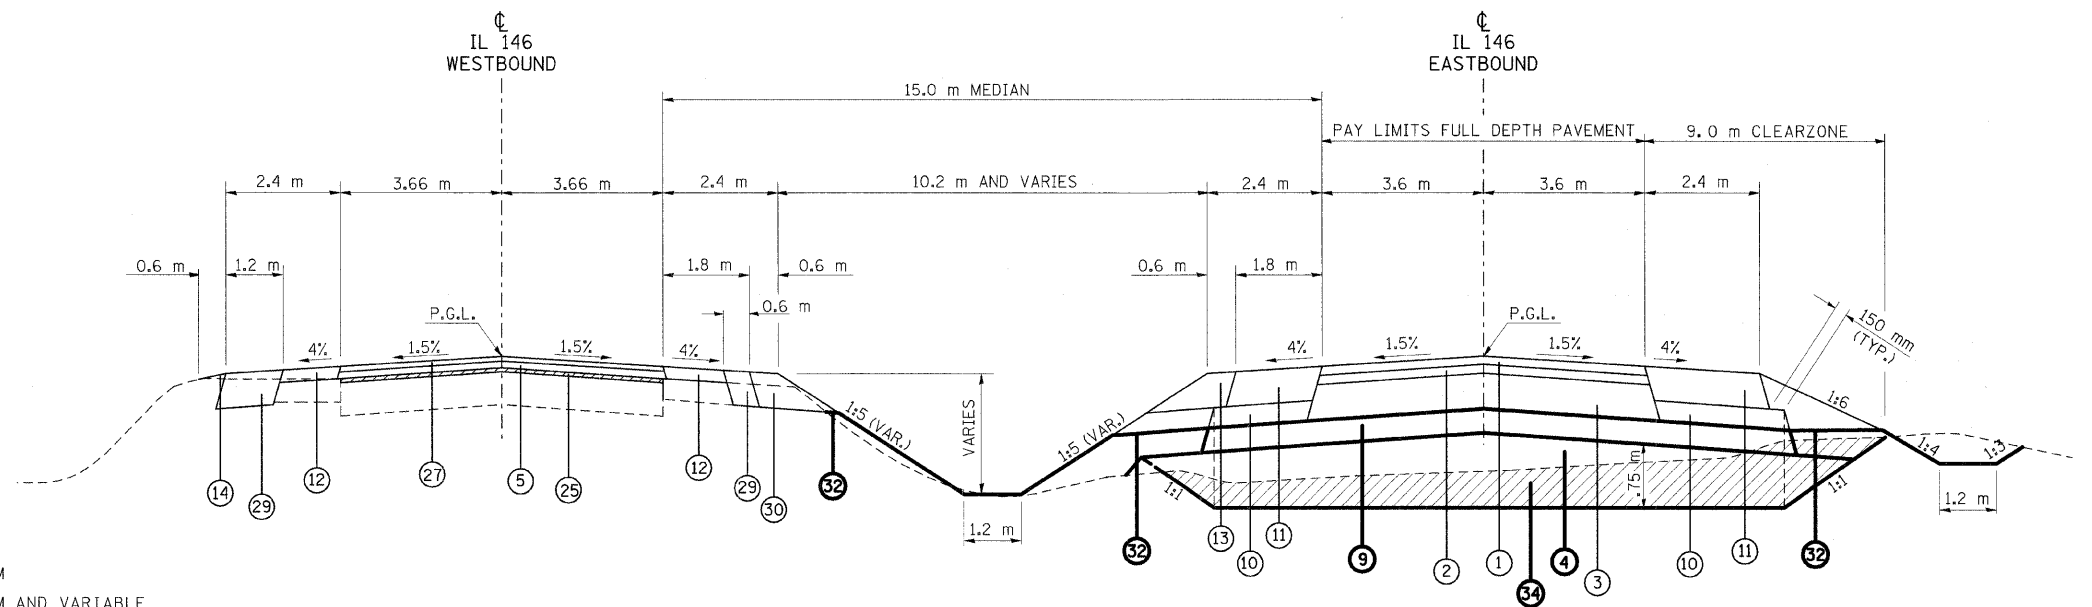

TO BE USED:

EB STA. 12+820 TO STA. 12+900
WB STA. 2+820 TO STA. 2+900

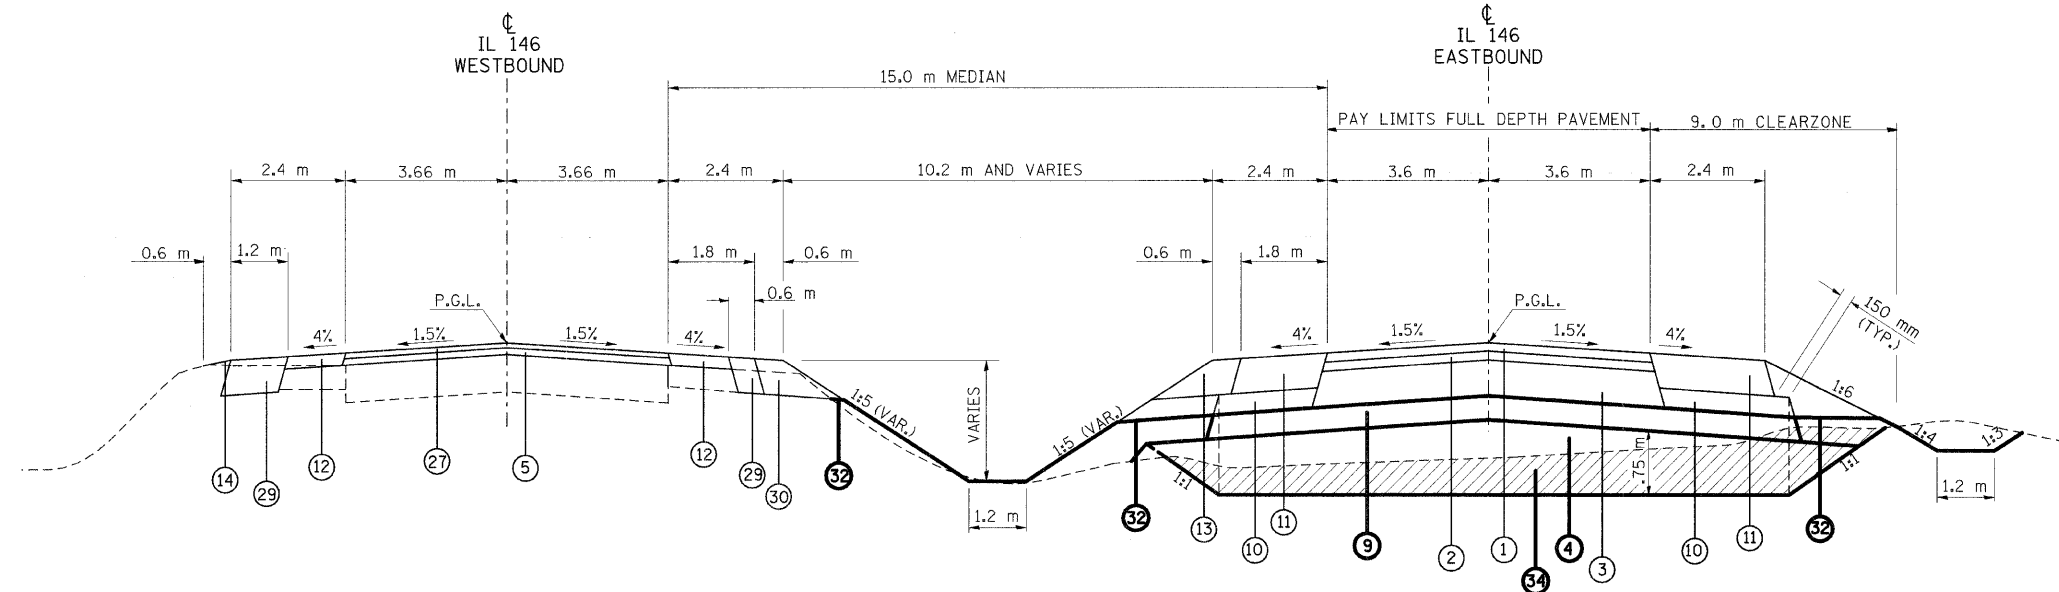

TO BE USED:

EB STA. 12+900 TO STA. 13+050 WB STA. 2+900 TO STA. 3+050
EB STA. 13+350 TO STA. 13+880 WB STA. 3+350 TO STA. 3+880
EB STA. 14+290 TO STA. 14+375 * WB STA. 4+290 TO STA. 4+375

- 1 POLYMERIZED HOT-MIX ASPHALT SURFACE COURSE, MIX. D, N90 50MM
- 2 POLYMERIZED HOT-MIX ASPHALT BINDER COURSE, IL-19.0, N90 38MM AND VARIABLE
- 3 HOT-MIX ASPHALT BINDER COURSE, IL-19.0, N90 292MM
- 4 ROCKFILL**
- 5 POLYMERIZED HOT-MIX ASPHALT BINDER COURSE, IL-19.0, N90 57MM AND VARIABLE
- 6 PAVED SHOULDER REMOVAL
- 7 PAVEMENT REMOVAL
- 8 PROCESSING LIME MODIFIED SOILS 300MM
- 9 SUB-BASE GRANULAR MATERIAL, TYPE A 300MM**
- 10 SUB-BASE GRANULAR MATERIAL, TYPE C
- 11 HOT-MIX ASPHALT SHOULDERS, 200MM
- 12 HOT-MIX ASPHALT SHOULDERS, M. TON 95MM AND VARIABLE
- 13 AGGREGATE SHOULDERS, TYPE A 200MM
- 14 AGGREGATE WEDGE SHOULDER, TYPE B
- 15 PIPE UNDERDRAIN 100MM
- 16 PIPE UNDERDRAIN 100MM (SPECIAL)
- 17 CONCRETE HEADWALL FOR PIPE DRAINS
- 18 COMBINATION CONCRETE CURB AND GUTTER TYPE M-15.60
- 19 COMBINATION CONCRETE CURB AND GUTTER TYPE M-15.15
- 20 CONCRETE MEDIAN SURFACE, 100MM
- 21 COURSE AGGREGATE, CA7 OR CA11
- 22 HOT-MIX ASPHALT BASE COURSE, 285MM
- 23 SUB-BASE GRANULAR MATERIAL, TYPE A 100MM
- 24 PORTLAND CEMENT CONCRETE PAVEMENT 250MM (JOINTED)
- 25 HOT-MIX ASPHALT SURFACE REMOVAL 15MM AND VARIABLE
- 26 POLYMERIZED LEVELING BINDER (MACHINE METHOD), N90 VARIABLE
- 27 POLYMERIZED HOT-MIX ASPHALT SURFACE COURSE, MIX D, N90 38MM
- 28 HOT-MIX ASPHALT BINDER COURSE, IL-19.0, N90 285MM
- 29 HOT-MIX ASPHALT SHOULDERS, 250MM
- 30 AGGREGATE SHOULDERS, TYPE A 250MM
- 31 STRIP REFLECTIVE CRACK CONTROL TREATMENT
- 32 GRADE LINE**
- 33 STABILIZED SUB-BASE-HOT-MIX ASPHALT, 100MM
- 34 UNSTABLE SOIL**

* SEE PORTABLE SCALE TURNOUT DETAIL

REVISIONS	
NAME	DATE

ILLINOIS DEPARTMENT OF TRANSPORTATION

TYPICALS

SCALE: VERT. NONE
HORIZ. DATE

DRAWN BY CNH
CHECKED BY

PLOT DATE = 10/30/2008
 FILE NAME = c:\p\work\p\m\DOT\HEADDON\dms43642.mxd
 PLOT SCALE = 50.0000
 USER NAME = headdon