


F.A.P. RTE.	SECTION	COUNTY	TOTAL SHEETS	SHEET NO.
312	101-2(A,B,R)	ALEXANDER	152	16

STA.	TO STA.
FED. ROAD DIST. NO.	ILLINOIS FED. AID PROJECT

TYPICAL DETOUR ROAD

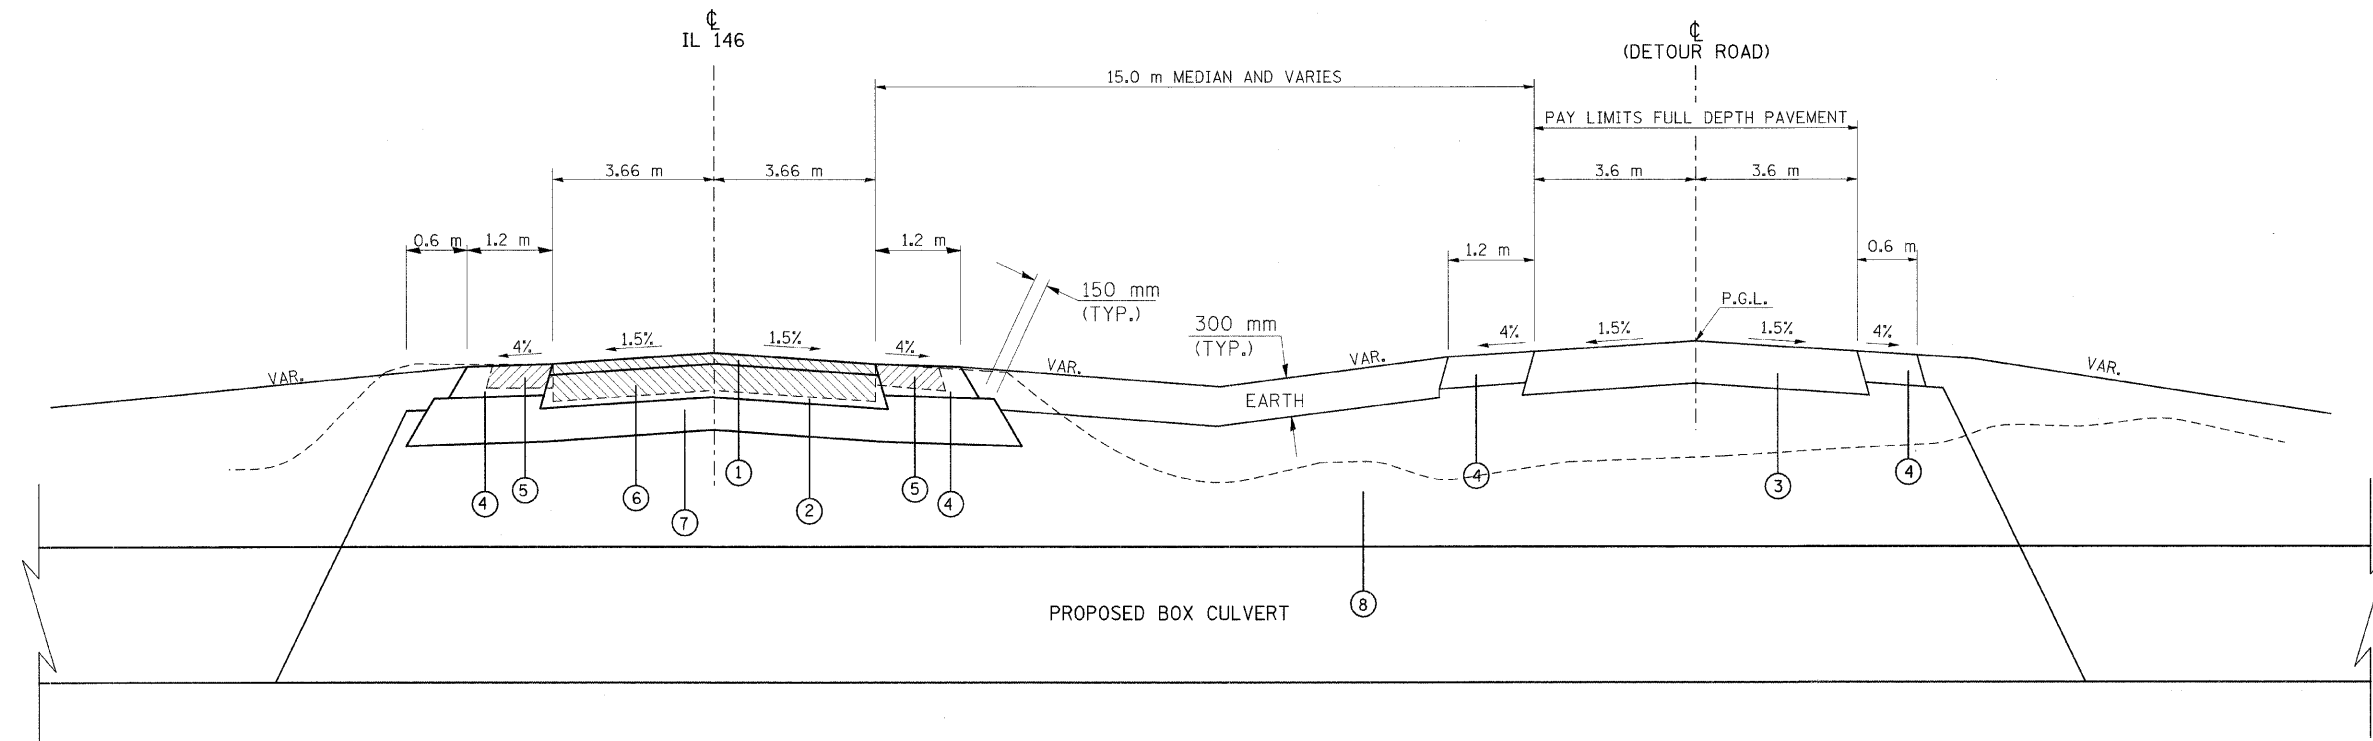

TO BE USED:
STA. 5+687.5 TO STA. 5+711.4

- ① POLYMERIZED HOT-MIX ASPHALT SURFACE COURSE, MIX. D, N90 50MM
- ② HOT-MIX ASPHALT BINDER COURSE, IL-19.0, N90 200MM
- ③ HOT-MIX ASPHALT BINDER COURSE, IL-19.0, N90 250MM
- ④ HOT-MIX ASPHALT SHOULDERS, 200MM
- ⑤ PAVED SHOULDER REMOVAL
- ⑥ PAVEMENT REMOVAL
- ⑦ SUB-BASE GRANULAR MATERIAL, TYPE A 300MM CA 10
- ⑧ POROUS GRANULAR EMBANKMENT CA 7 OR CA 11

REVISIONS	
NAME	DATE

ILLINOIS DEPARTMENT OF TRANSPORTATION

TYPICAL

SCALE: VERT. NONE
HORIZ. NONE
DATE

DRAWN BY CNH
CHECKED BY