


F.A.P. RTE.	SECTION	COUNTY	TOTAL SHEETS	SHEET NO.
312	101-2(A,B,R)	ALEXANDER	152	43
STA.	TO STA.			
FED. ROAD DIST. NO.	ILLINOIS	FED. AID PROJECT		


GPS PSM - PSM 002-9503 1994 AT NW QUAD OF CAPE "T", GPS STA 6+061.1 42.34 m LT, ELEV 101.561



FINAL SURVEY	BY	DATE
SURVEYED		
PLOTTED		
TEMP. DATE		
NOTE BOOK		
NO.		
AREAS CHECKED		

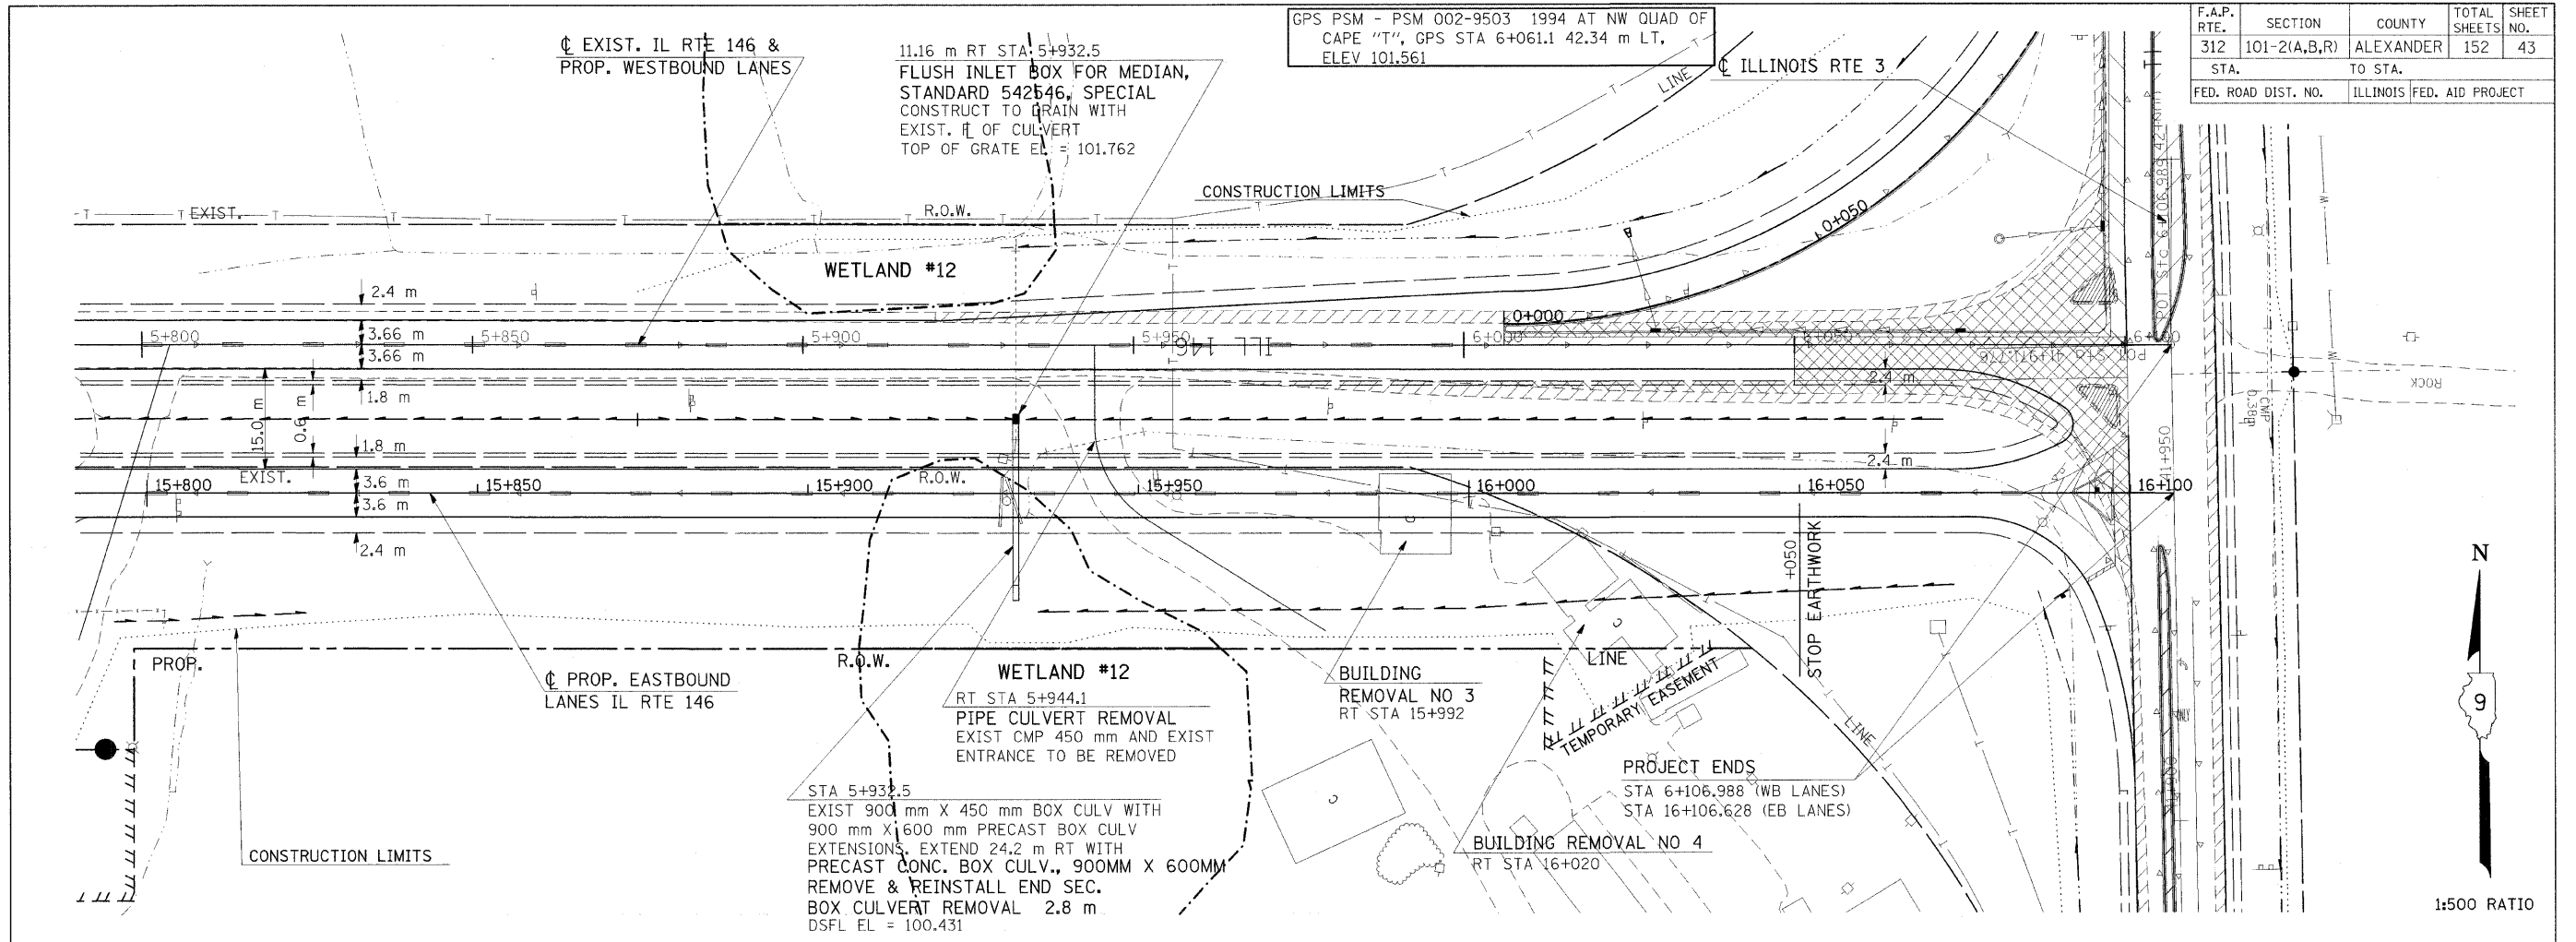

1:500 RATIO

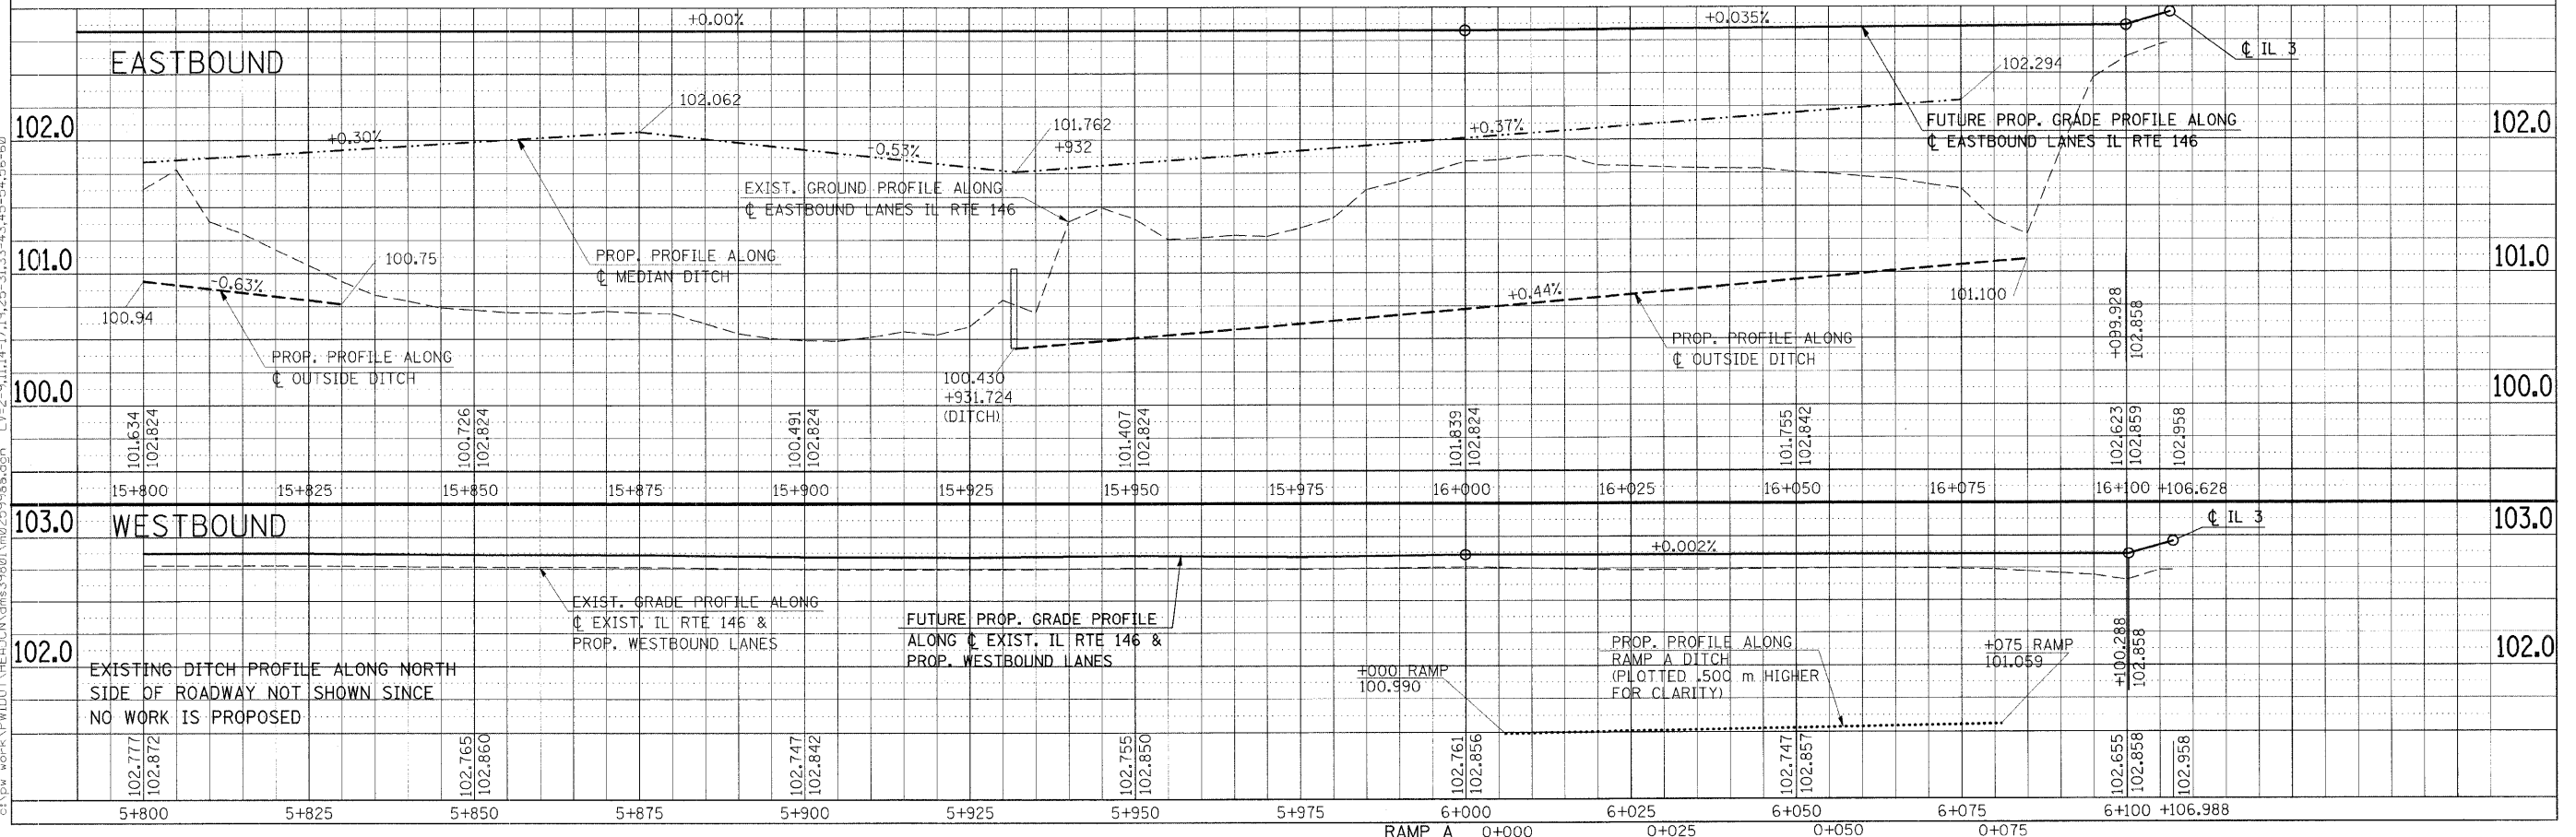

Friday November 21, 2008 @ 11:34:38 AM
 c:\pwworkspace\pwworkspace\headen\dms43642\m0269991.dgn LV=2-20,24-60,62-63
 c:\pwworkspace\pwworkspace\headen\dms43642\m0269991.dgn LV=1-63
 c:\pwworkspace\pwworkspace\headen\dms43642\m0269991.dgn LV=2-9,11,14-17,19,25-31,33-43,45-54,56-60