


STATE OF ILLINOIS
DEPARTMENT OF TRANSPORTATION

PARCEL NO.	NAME	PURPOSE	ACREAGE
12	COLYER FARMS	FREEWAY RIGHT OF WAY	1.063 ACRES
12	COLYER FARMS	TEMPORARY EASEMENT	0.032 ACRES
13	MARY E. EVANS	FREEWAY RIGHT OF WAY	2.476 ACRES
13	MARY E. EVANS	TEMPORARY EASEMENT	0.031 ACRES
14	DAVID W. PEARCE	FREEWAY RIGHT OF WAY	4.000 ACRES
15	MARY MYERS TRUST	FREEWAY RIGHT OF WAY	1.015 ACRES
16	ROGER D. & GARRETH D. BAUGHER	FREEWAY RIGHT OF WAY	6.820 ACRES
26	ILLINI READY MIX. INC	FREEWAY RIGHT OF WAY	5.000 ACRES

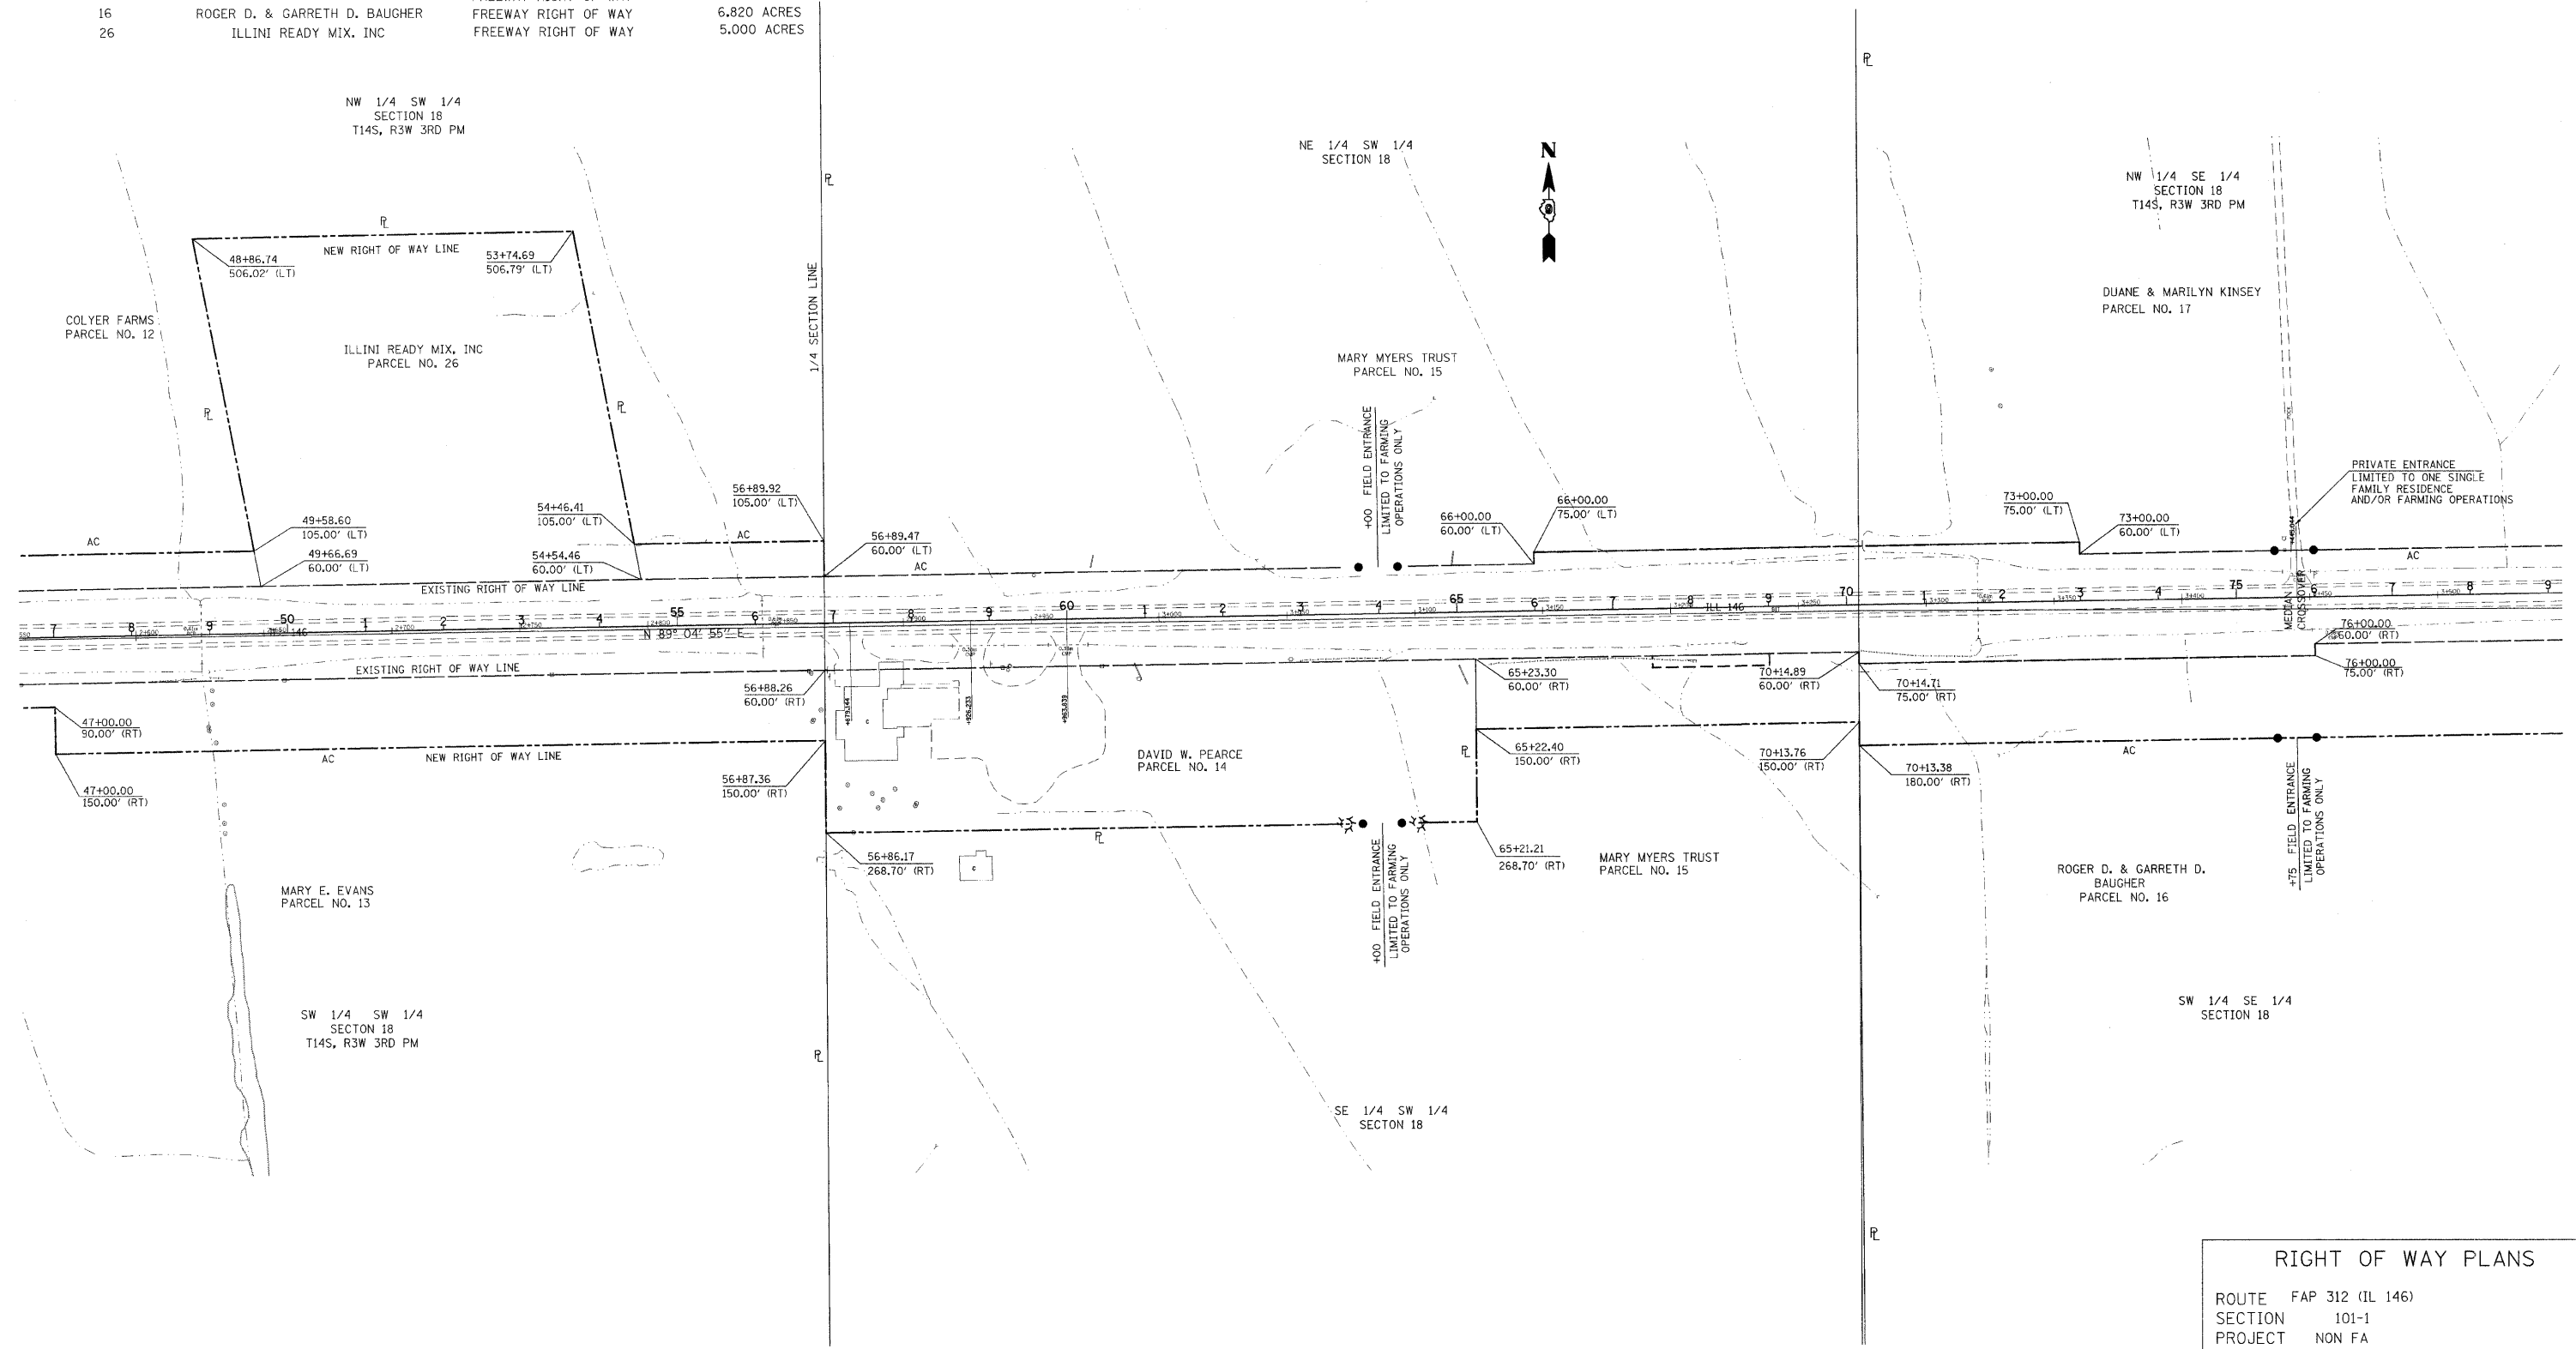

RIGHT OF WAY PLANS
 ROUTE FAP 312 (IL 146)
 SECTION 101-1
 PROJECT NON FA
 COUNTY ALEXANDER
 JOB NO. R-99-001-99
 STA 47+00 TO STA 79+00
 SCALE 1" = 100'
 SHEET NO. 3 OF 6

DATE TIME
 3/10/99 10:00 AM
 REF 3032
 REF 3011
 REF

ENGLISH