


STATE OF ILLINOIS
DEPARTMENT OF TRANSPORTATION

PARCEL NO.	NAME	PURPOSE	ACREAGE
16	ROGER D. & GARRETH D. BAUGHER	SEE SHEET NO. 3	
17	DUANE & MARILYN KINSEY	FREEWAY RIGHT OF WAY	0.232 ACRES
18	JOHN ANDRE PETERMAN	FREEWAY RIGHT OF WAY	7.001 ACRES

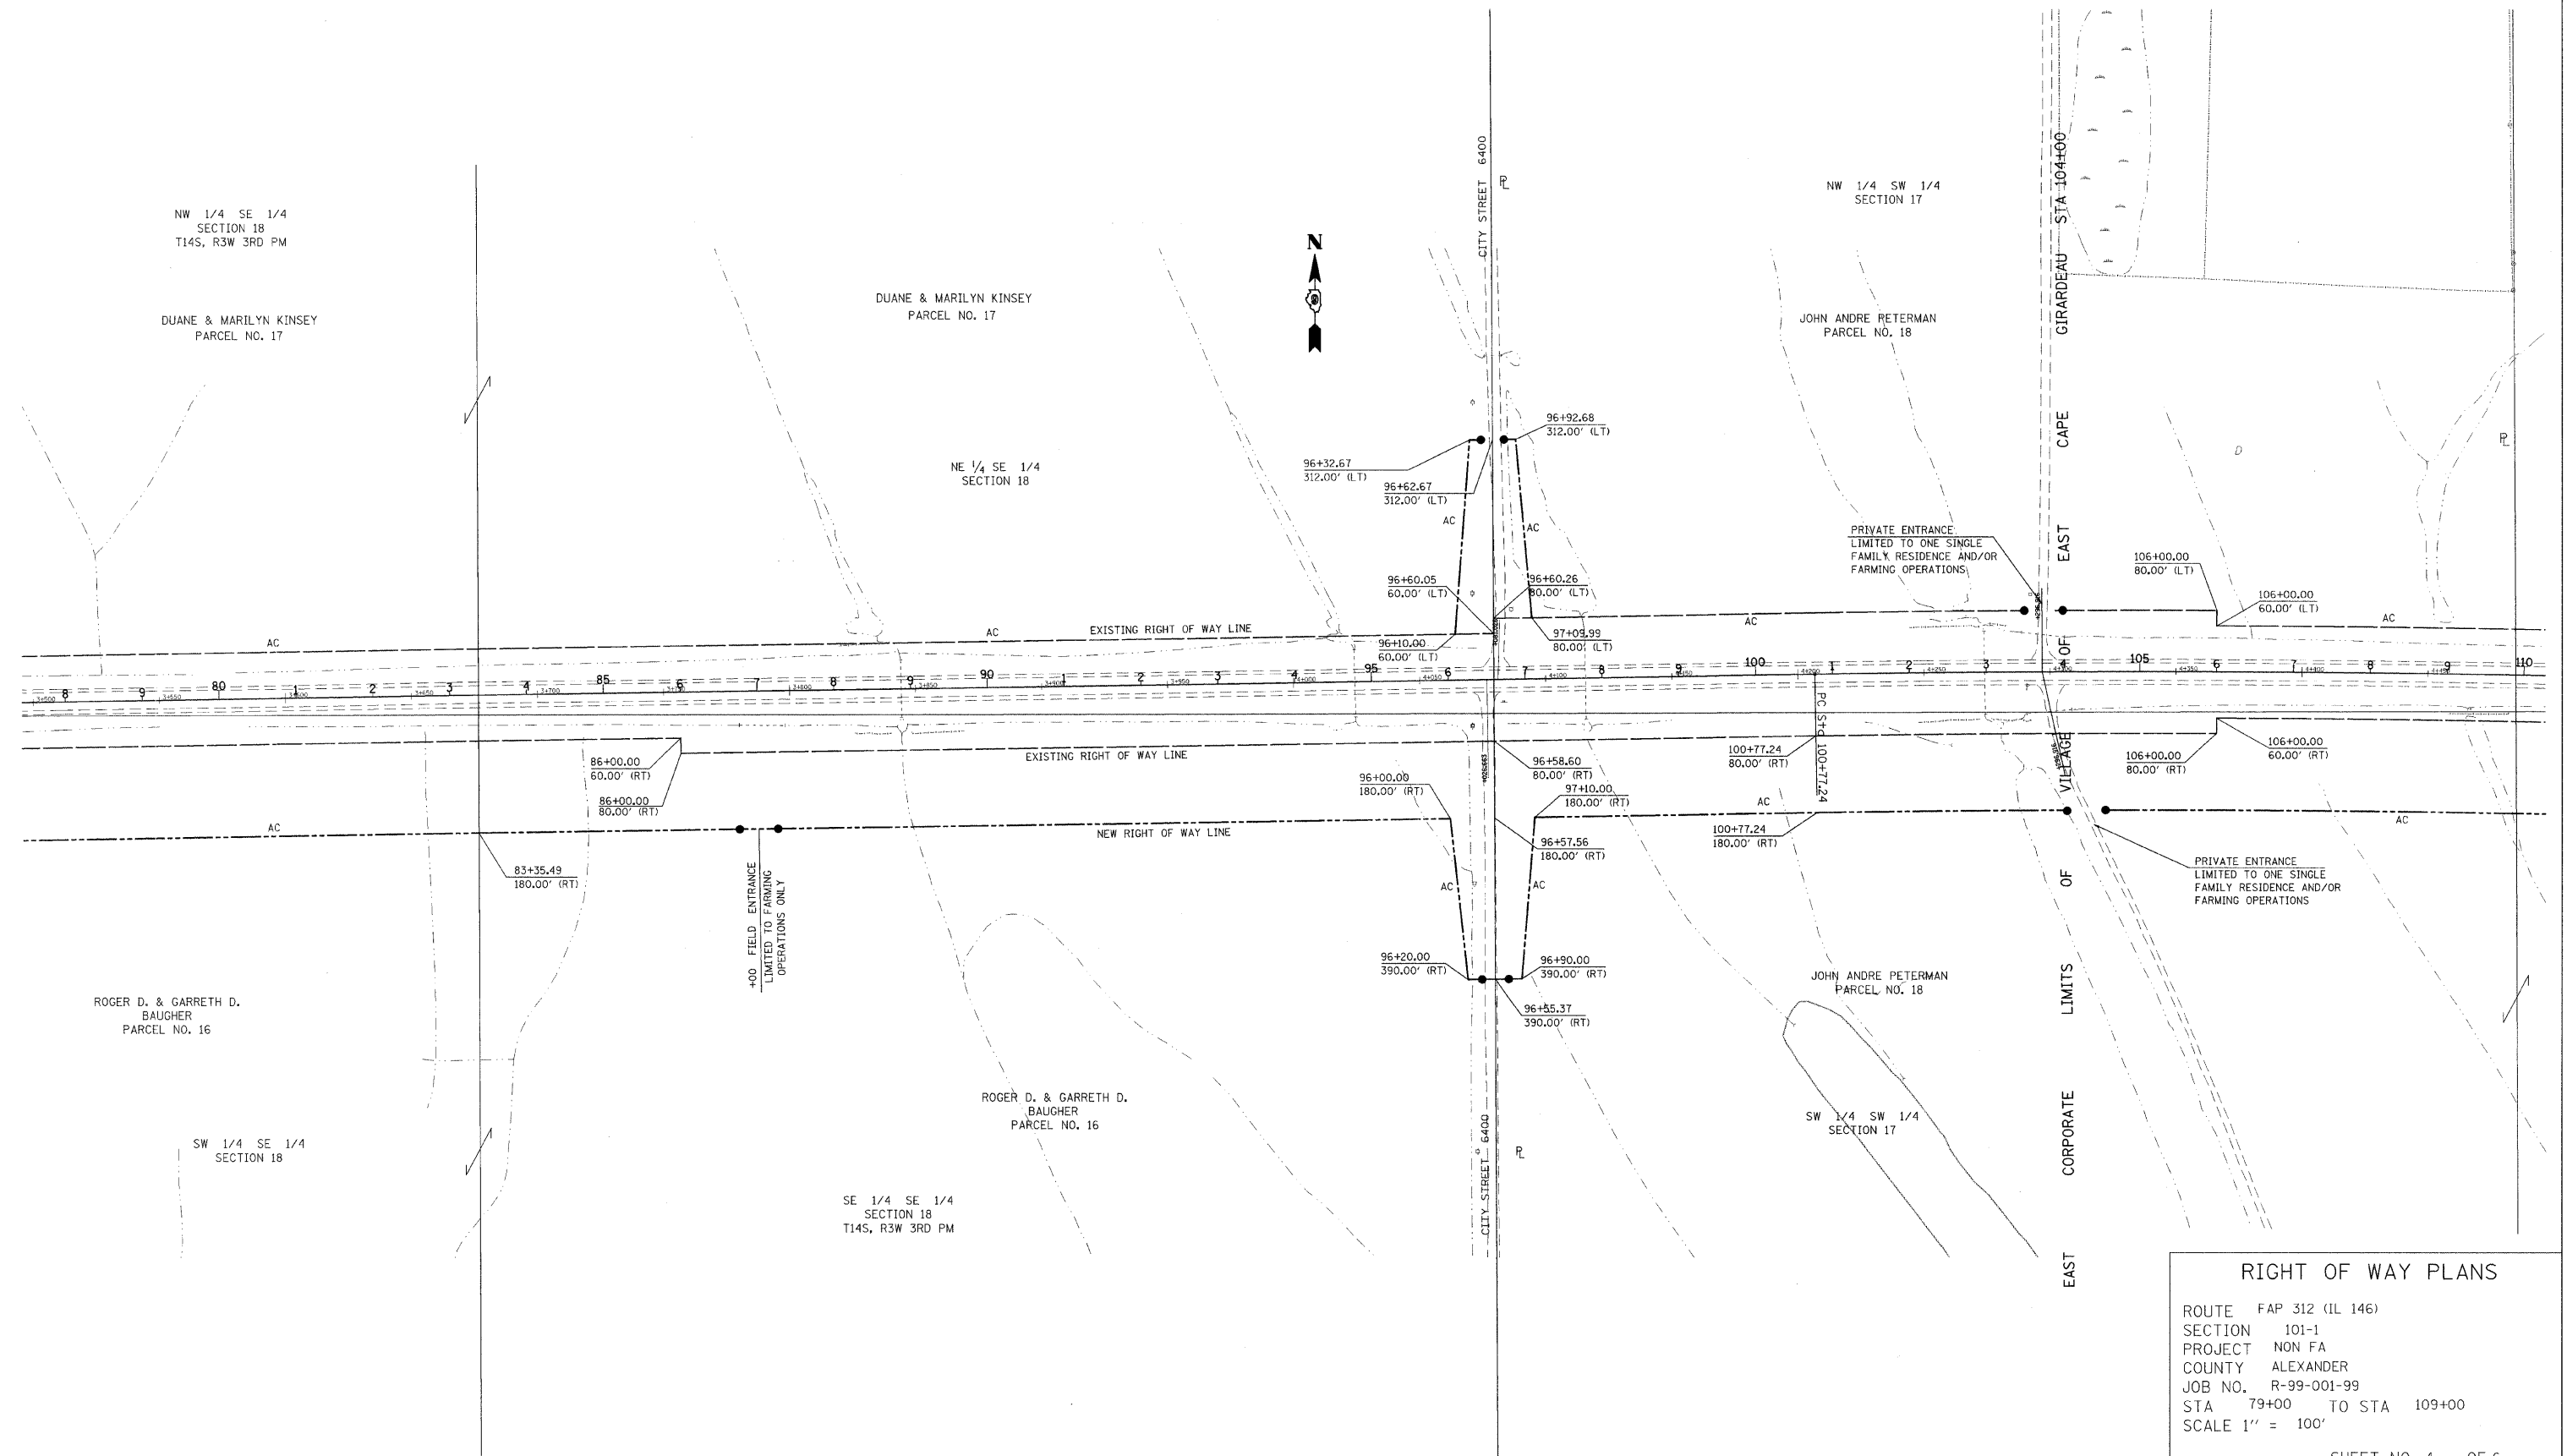

RIGHT OF WAY PLANS

ROUTE FAP 312 (IL 146)
SECTION 101-1
PROJECT NON FA
COUNTY ALEXANDER
JOB NO. R-99-001-99
STA 79+00 TO STA 109+00
SCALE 1" = 100'

SHEET NO. 4 OF 6

DATE TIME
DRAWN BY
REF 01/32
REF 01/11
REF
ENGLISH