


F.A.P. RTE.	SECTION	COUNTY	TOTAL SHEETS	SHEET NO.
312	101-2(A,B,R)	ALEXANDER	152	82
STA.		TO STA.		
FED. ROAD DIST. NO.	ILLINOIS	FED. AID PROJECT		

TYPICAL CROSS SECTION SHOWING STEP CONSTRUCTION ON EXISTING FILL

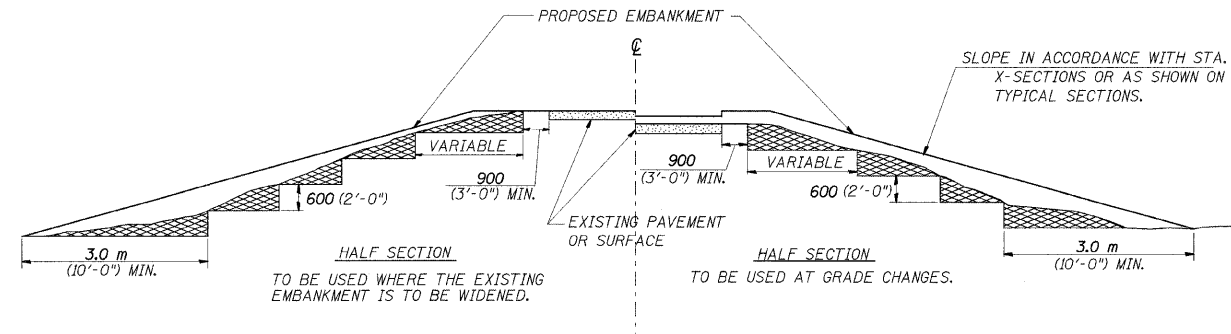

MATERIAL TO BE REMOVED AND REPLACED IN THE EMBANKMENT IN ACCORDANCE WITH ART. 205.04 OF THE STANDARD SPECIFICATION. COST TO BE INCLUDED IN THE VARIOUS ITEMS OF EXCAVATION AND NO ADDITIONAL COMPENSATION WILL BE ALLOWED BECAUSE OF THIS WORK.

REVISIONS


REDRAWN	2-15-89
REVISED	9-14-93
REVISED	8-16-94
REVISED	2-25-97

STD. 9M-16

ALL DIMENSIONS ARE IN MILLIMETERS (INCHES) UNLESS OTHERWISE NOTED.


TEMPORARY DITCH CHECKS

PLACEMENT OF TEMPORARY DITCH CHECK IN DRAINAGEWAY

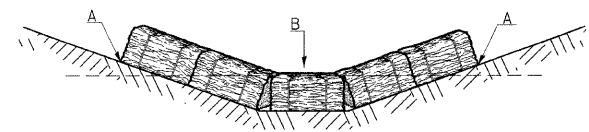

POINTS A SHOULD BE HIGHER THAN POINT B

SPACING BETWEEN TEMPORARY DITCH CHECKS

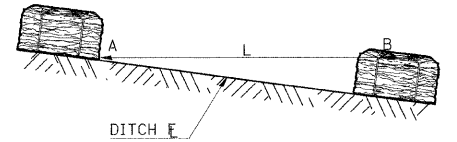


L = THE DISTANCE SUCH THAT POINTS A AND B ARE OF EQUAL ELEVATION
B = THE LOW POINT IN CENTER OF CHECK

REVISIONS

DRAWN	9-01-99
REVISED	10-3-01
REVISED	
REVISED	

STD. 9-108

SEEDING - MULCHING CONTRACTS

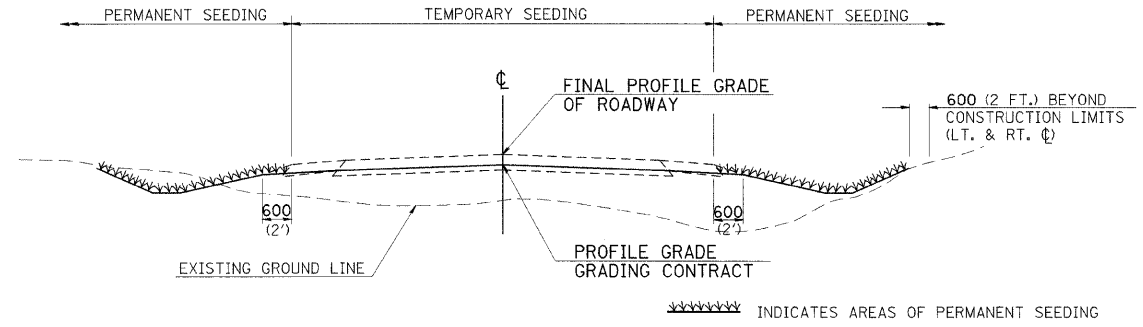

GENERAL NOTES

IN GENERAL, ALL EARTH SURFACES DISTURBED DURING CONSTRUCTION OPERATIONS SHALL BE SEEDED AND MULCHED UPON COMPLETION OF ALL GRADING OPERATIONS. PERMANENT SEEDING SHALL BEGIN ON THE OUTER 600 (2') OF THE CROWN OF THE GRADED ROADWAY AND EXTEND TO 600 (2') BEYOND CONSTRUCTION LIMITS. TEMPORARY SEEDING SHALL BE PLACED ON THE CROWN OF THE GRADED ROADWAY AND AS DIRECTED BY THE ENGINEER.

ALL SEEDED AREAS SHALL BE MULCHED.

THE RATES OF APPLICATION FOR FERTILIZER, LIMESTONE AND MULCH SHALL BE AS SPECIFIED IN THE SPECIAL PROVISIONS.

SECTIONS 250 AND 251 OF THE STANDARD SPECIFICATIONS SHALL GOVERN THIS WORK UNLESS OTHERWISE SPECIFIED IN THE PLANS OR SPECIAL PROVISIONS.


ALL DIMENSIONS ARE IN MILLIMETERS (INCHES) UNLESS OTHERWISE NOTED.

REVISIONS

DRAWN	11-29-94
DRAWN	4-10-97

STD. 9M-99

SIGN DETAIL

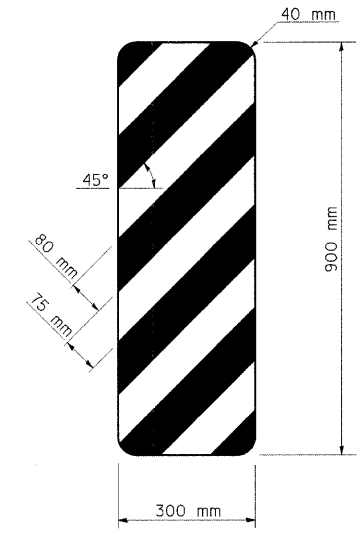

COLORS: STRIPES - BLACK
BACKGROUND - YELLOW (RETROREFLECTIVE)

OM-3R
RT STA 2+540 TO STA 2+820

REVISIONS

NAME	DATE

ILLINOIS DEPARTMENT OF TRANSPORTATION
DETAILS:
TYPICAL CROSS SECTION SHOWING
STEP CONSTRUCTION ON EXISTING FILL;
SEEDING - MULCHING CONTRACTS;
TEMPORARY DITCH CHECKS;
SIGNS

SCALE: VERT. NONE
HORIZ.
DATE
DRAWN BY CNH
CHECKED BY

PLOT DATE = 11/21/2008
 FILE NAME = c:\pwworkspace\11001\HEADCN\11001\11001.dgn
 PLOT SCALE = 1/8" = 1' IN.
 USER NAME = headcn