


F.A.P. RTE.	SECTION	COUNTY	TOTAL SHEETS	SHEET NO.
312	101-2(A,B,R)	ALEXANDER	152	100
STA. 2+900.00 TO STA. 2+975.00				
FED. ROAD DIST. NO.		ILLINOIS	FED. AID PROJECT	
44	46	48	50	52

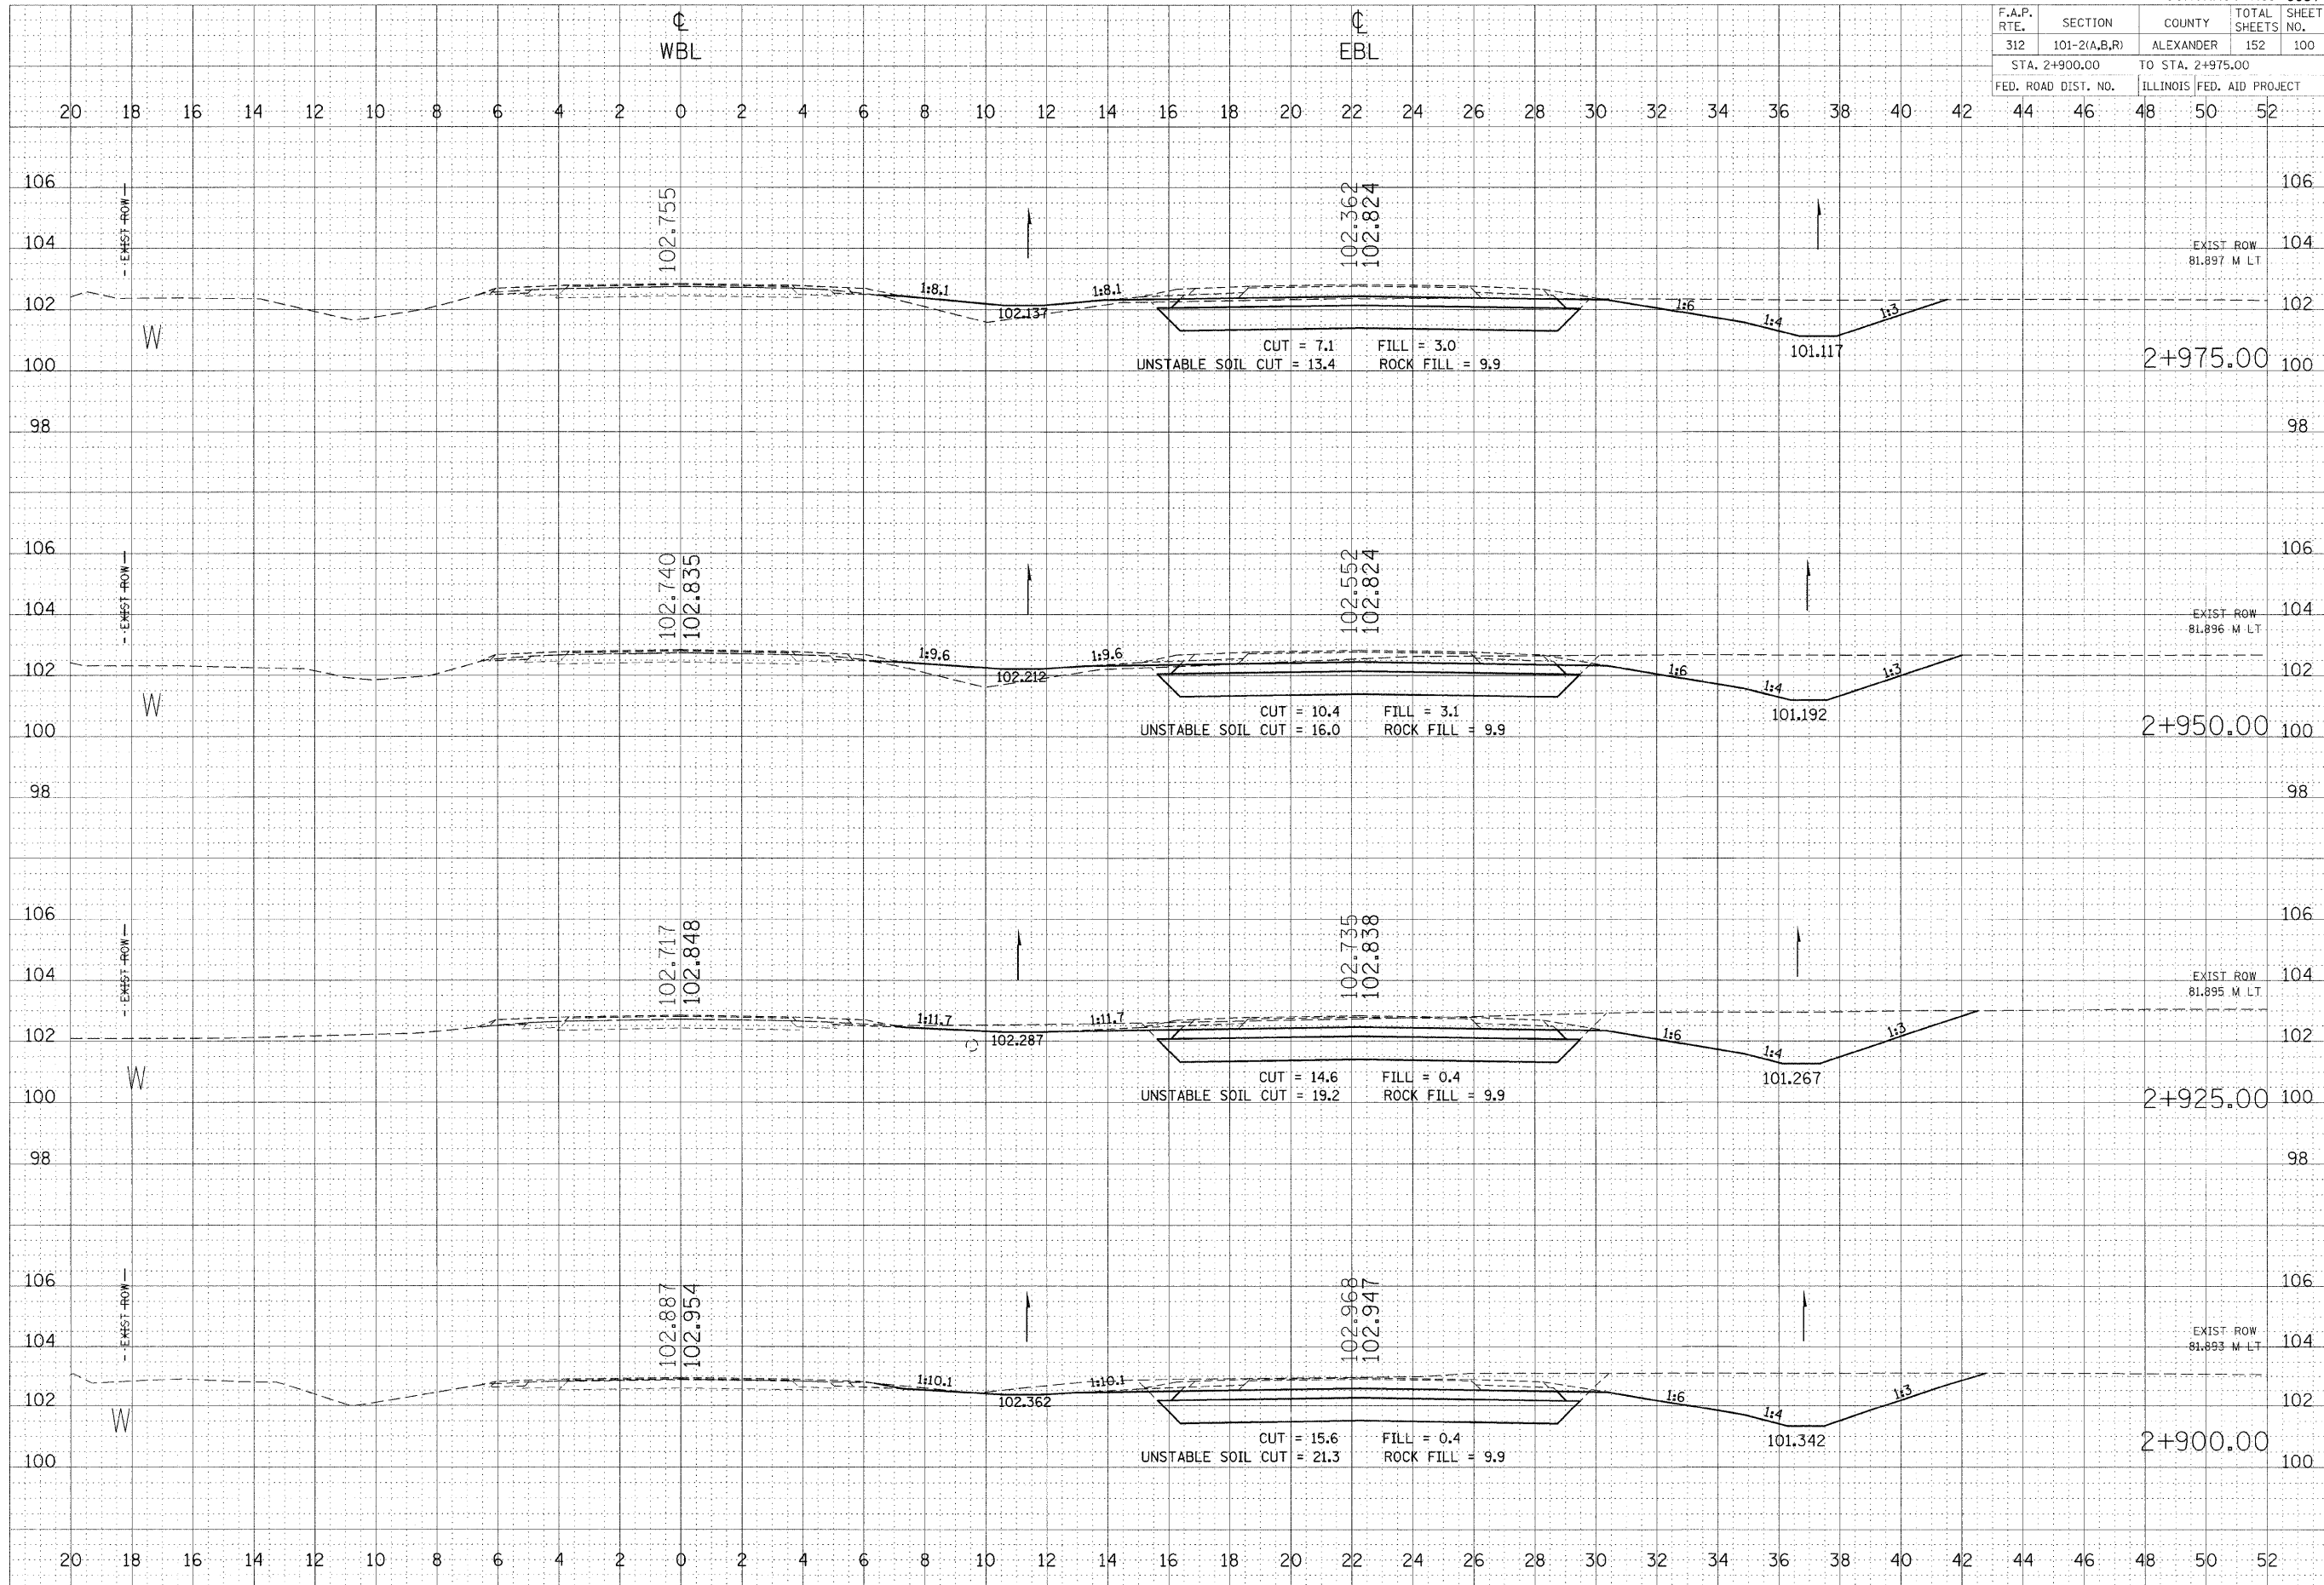

BY	DATE
SURVEYED	
PLOTTED	
NOTED	
AREAS CHECKED	

BY	DATE
SURVEYED	
PLOTTED	
NOTED	
AREAS CHECKED	

PLOT DATE = 10/27/2008
FILE NAME = c:\pvc\work\pvc\doc\1ef44816\101-2(A,B,R)\101-2(A,B,R)tm32
PLOT SCALE = 100.0000 m / M
USER NAME = jefwcdm