


F.A.P. RTE.	SECTION	COUNTY	TOTAL SHEETS	SHEET NO.
312	101-2(A,B,R)	ALEXANDER	152	116
STA. 4+125.00 TO STA. 4+150.00				
FED. ROAD DIST. NO.			ILLINOIS FED. AID PROJECT	

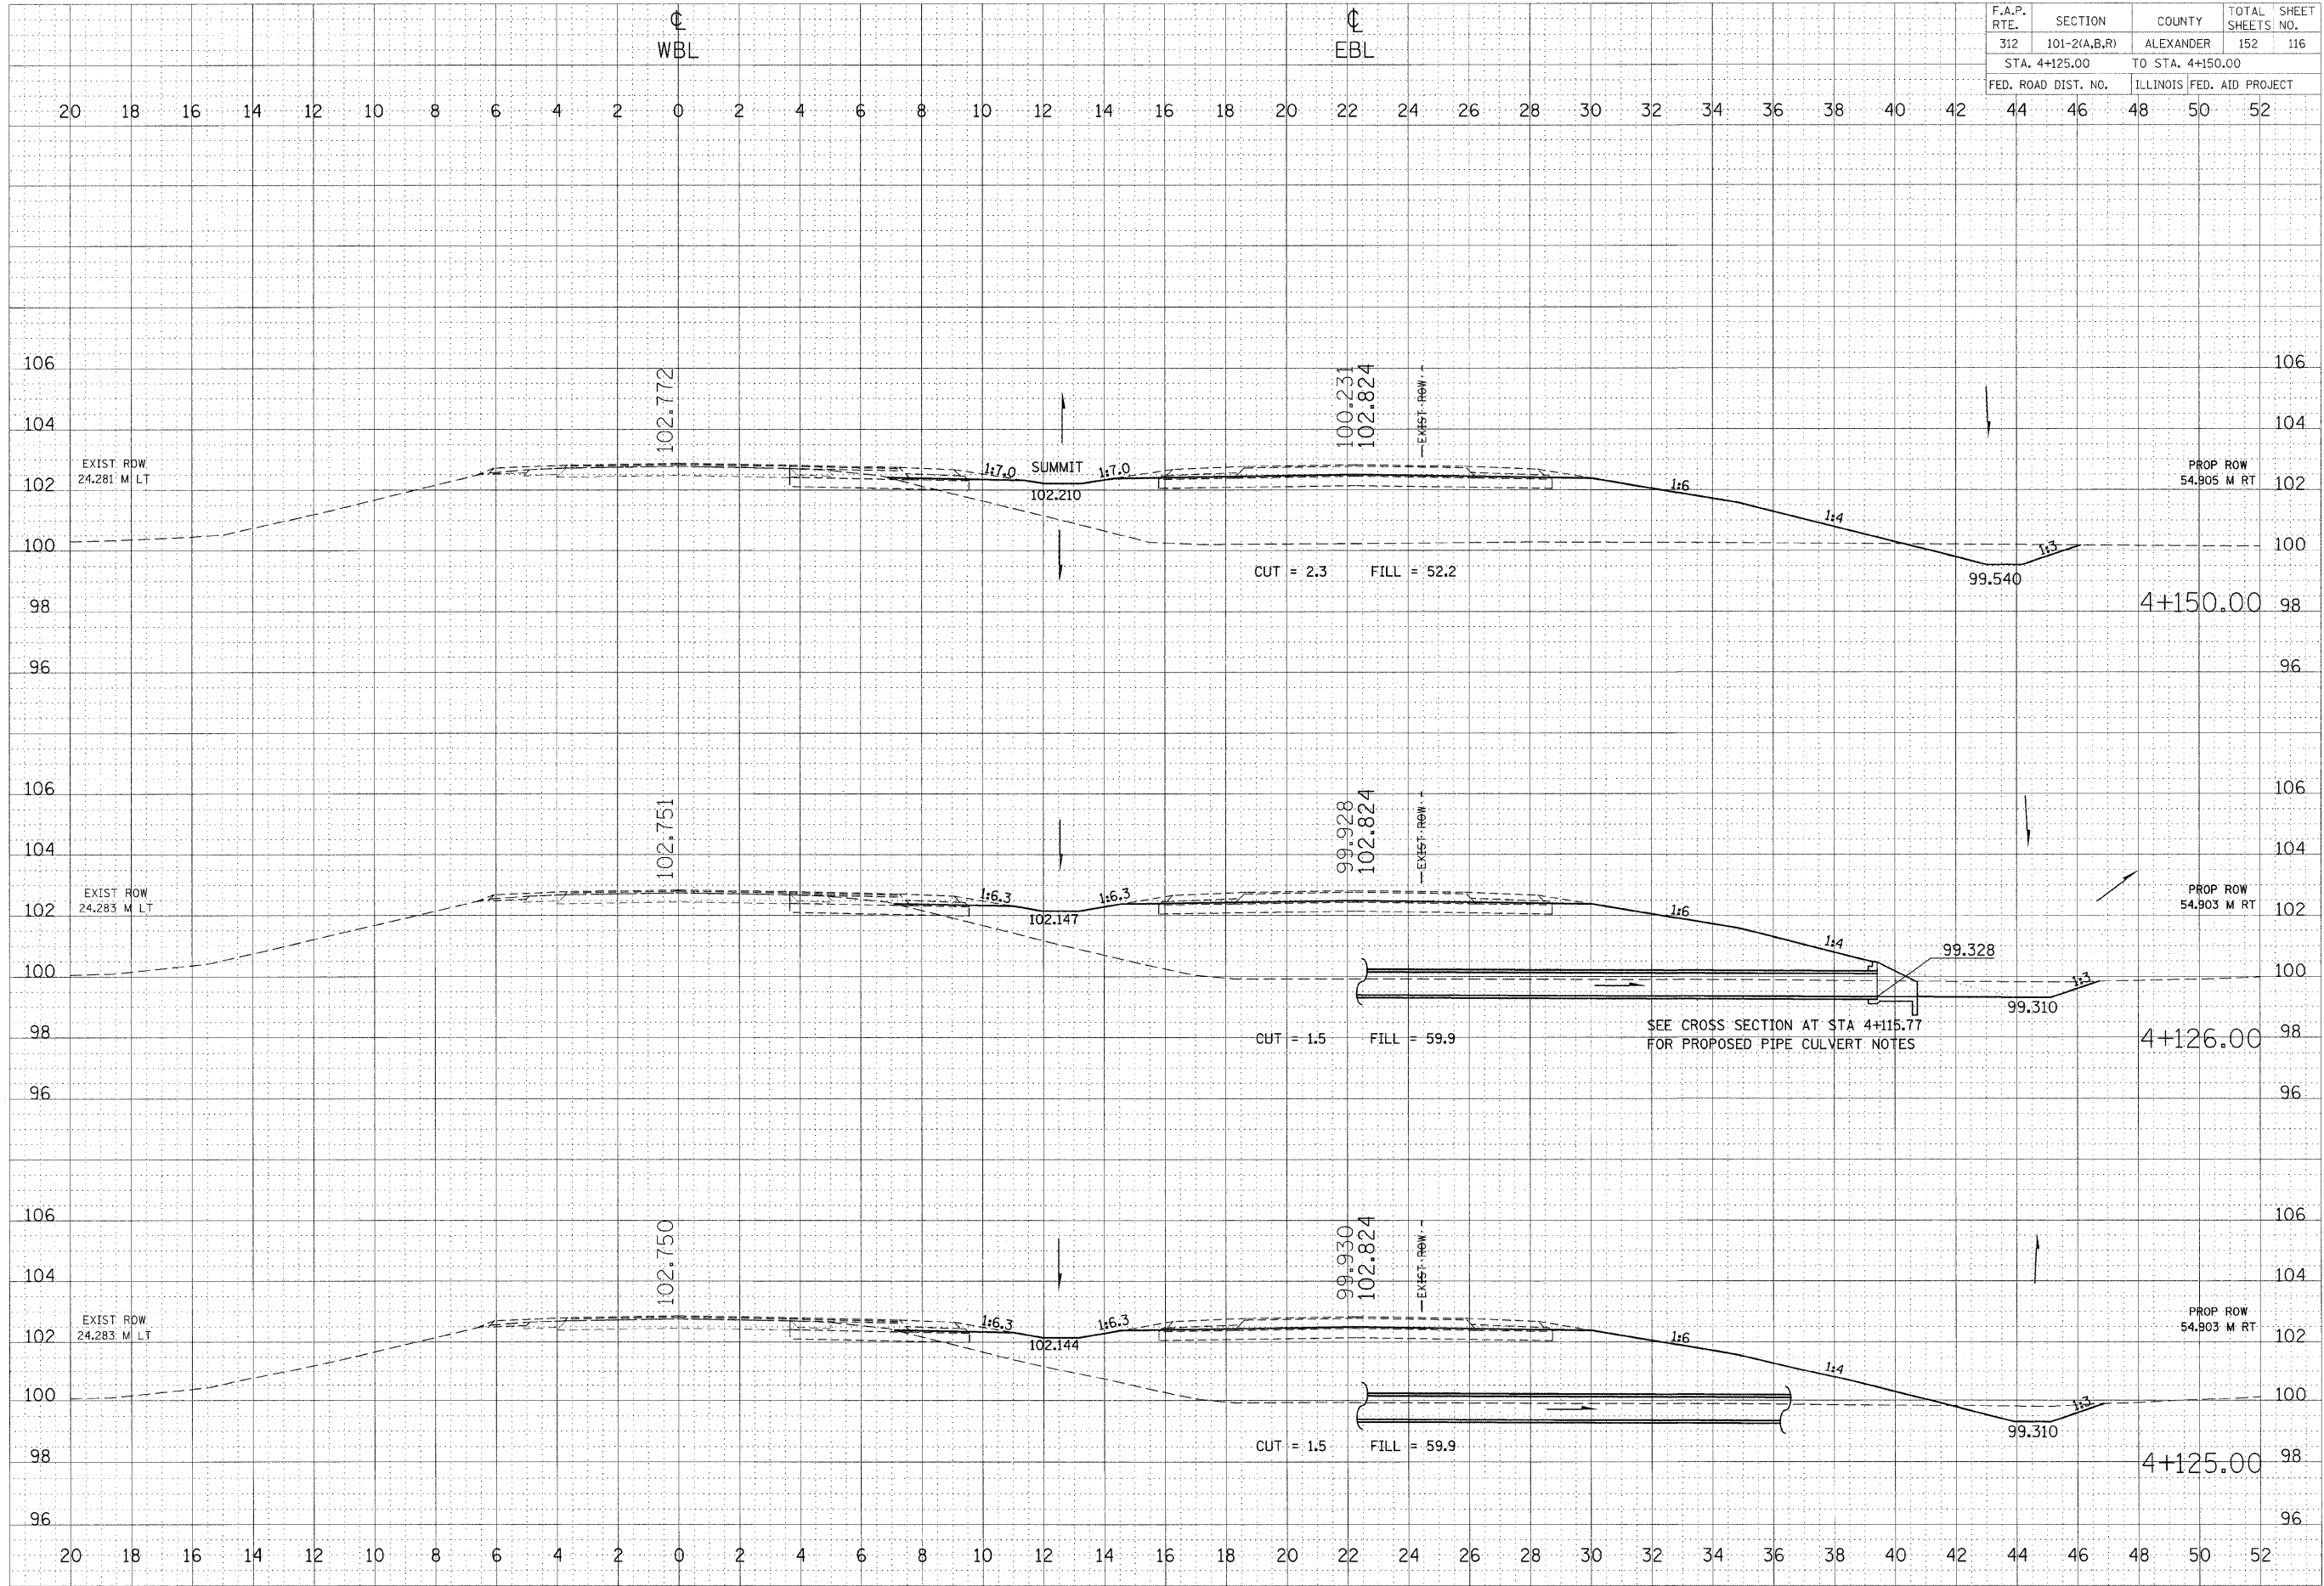

IL 146: STA 4+125.00 TO STA 4+150.00

BY DATE
SURVEYED
PLOTTED
NOTE BOOK NO.
AREAS CHECKED

BY DATE
SURVEYED
PLOTTED
NOTE BOOK NO.
AREAS CHECKED

PLOT DATE = 10/27/2008
FILE NAME = c:\pwworkspace\pwworkspace\101143661\101143661-ri146\sheetm32
PLOT SCALE = 100.0000 m / 1"
USER NAME = lfutarchol