


F.A.P. RTE.	SECTION	COUNTY	TOTAL SHEETS	SHEET NO.
312	101-2(A,B,R)	ALEXANDER	152	117
STA. 4+175.00 TO STA. 4+225.00				
FED. ROAD DIST. NO.		ILLINOIS FED. AID PROJECT		

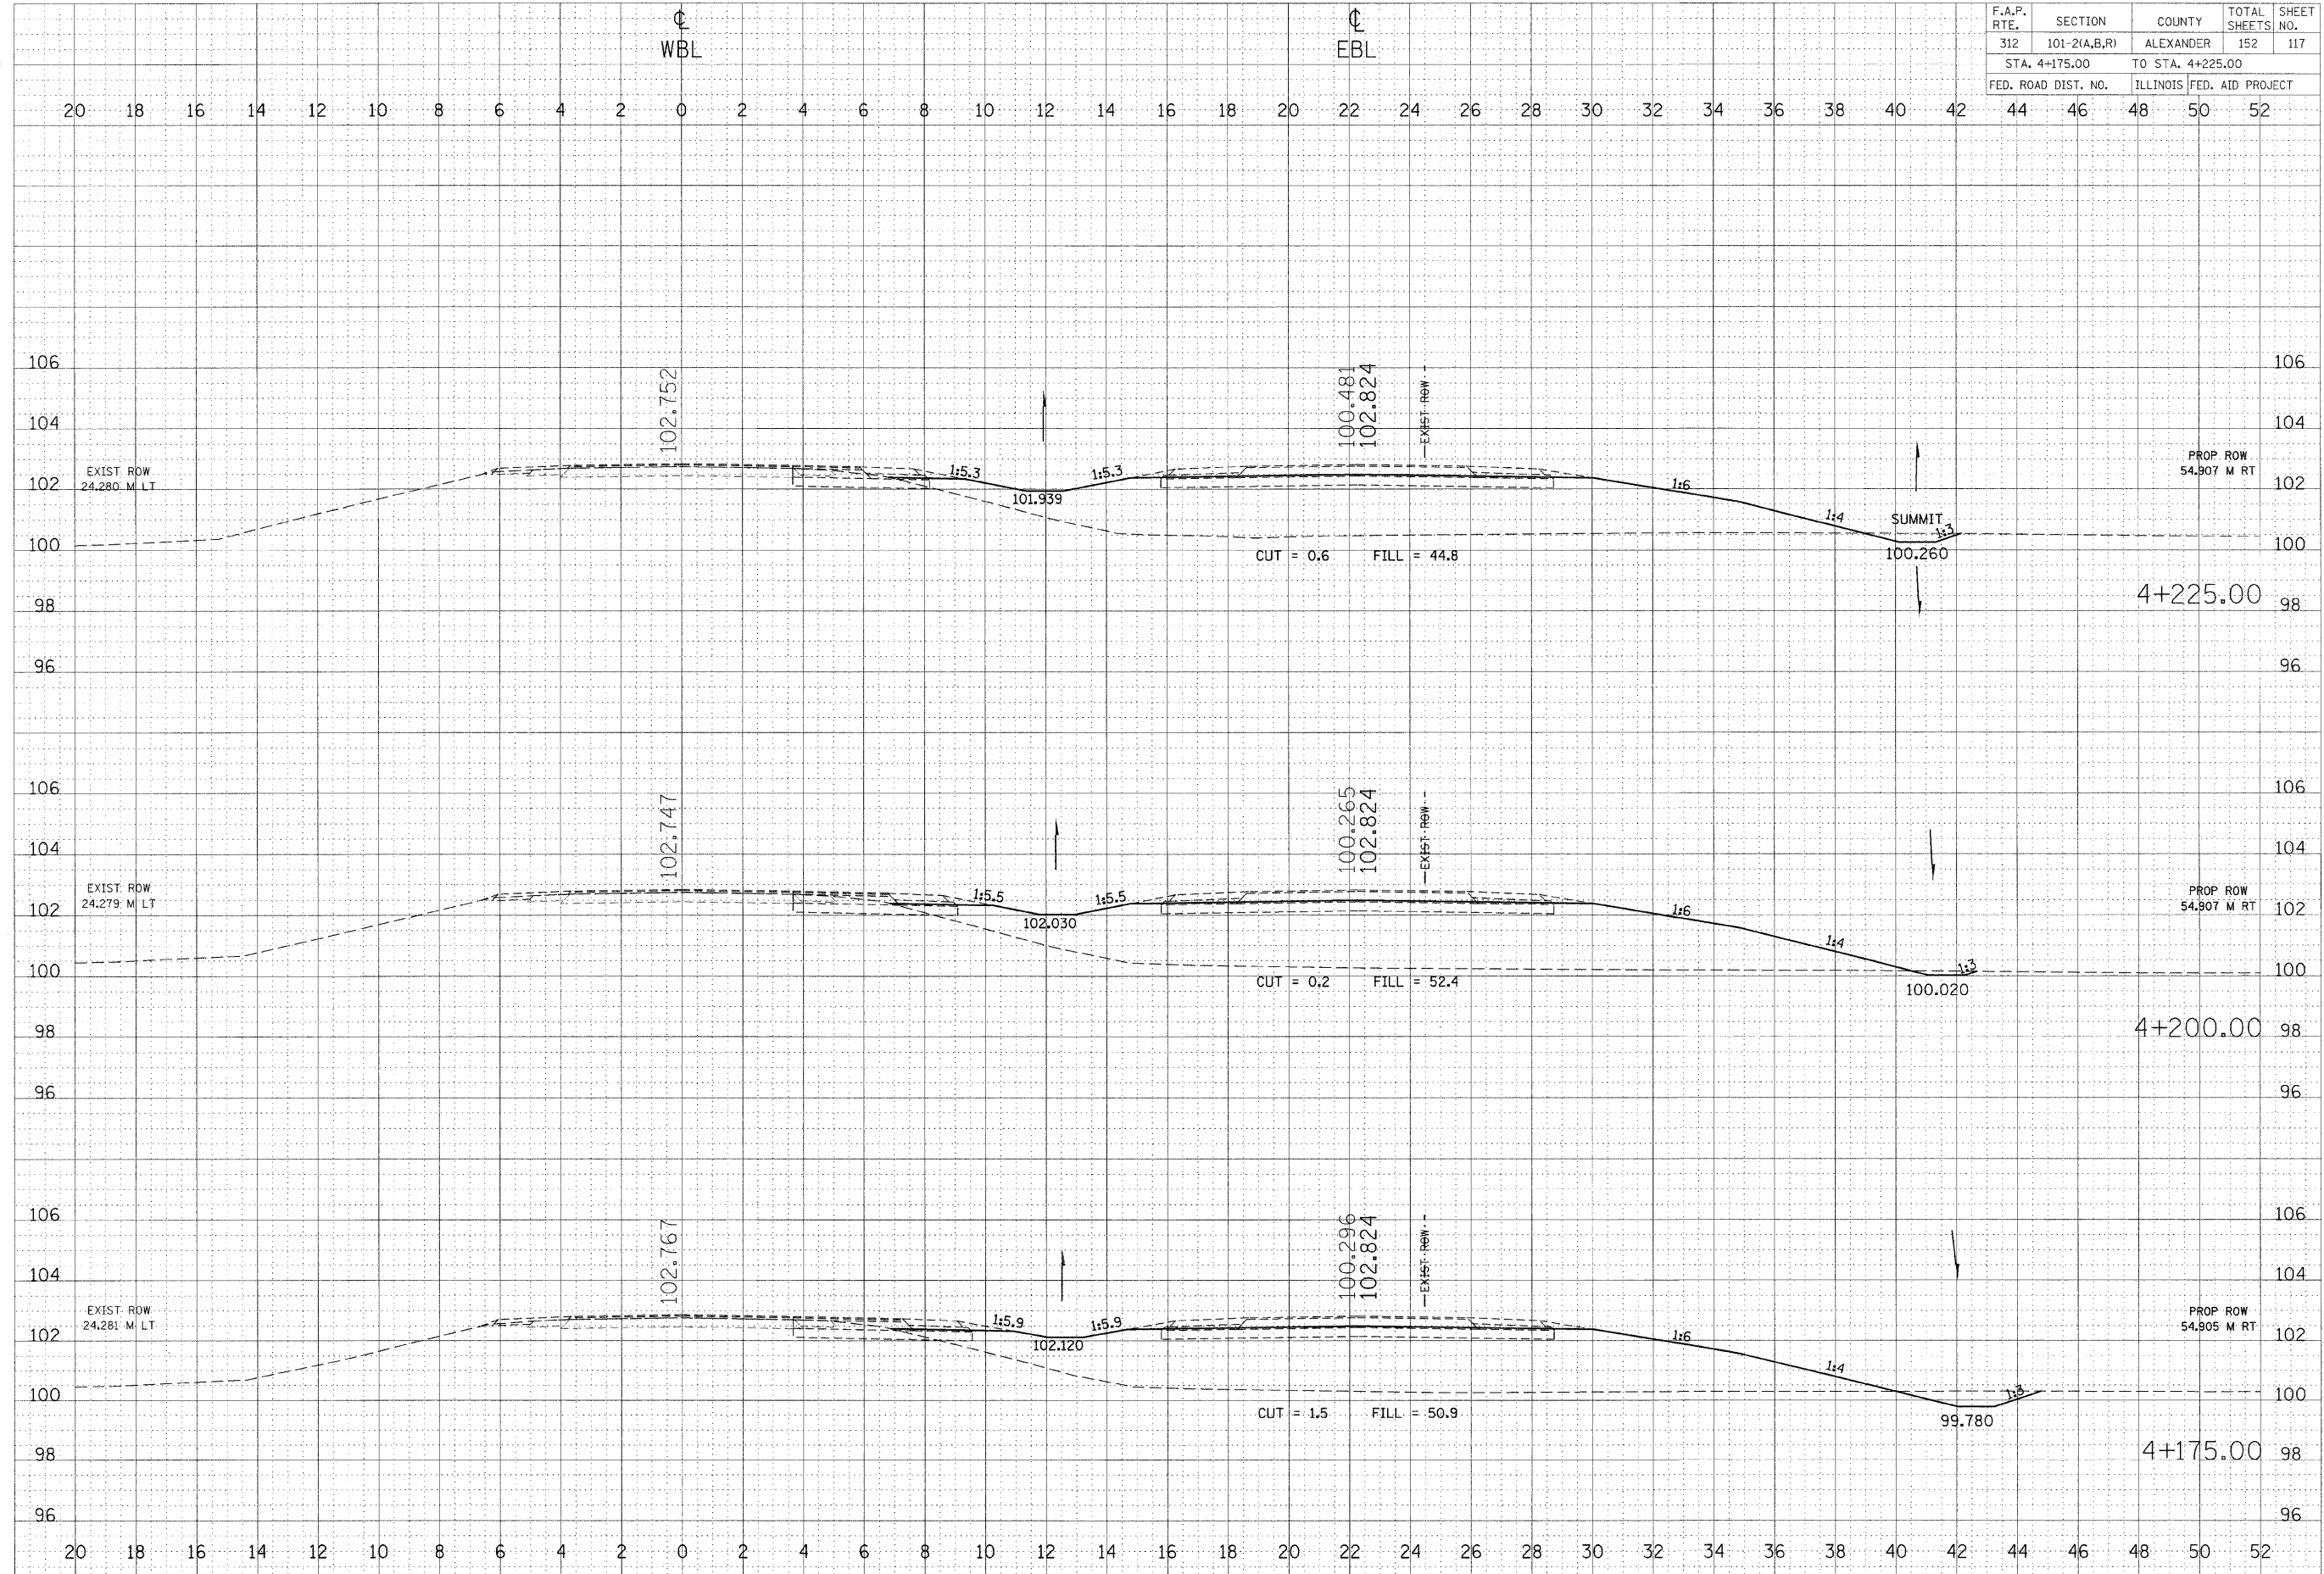

FINAL	SURVEYED	BY	DATE
SHEET	PLOTTED		
NO.	NOTE BOOK		
	AREAS		
	CHECKED		

ORIGINAL	SURVEYED	BY	DATE
SHEET	PLOTTED		
NO.	NOTE BOOK		
	AREAS		
	CHECKED		

PLOT DATE = 10/27/2008
 FILE NAME = c:\pwworkspace\pwworkspace\101-2(A,B,R)\101-2(A,B,R)146.dwg
 PLOT SCALE = 100.0000 m / M.
 USER NAME = jefwchnd1