


F.A.P. RTE.	SECTION	COUNTY	TOTAL SHEETS	SHEET NO.
312	101-2(A,B,R)	ALEXANDER	152	118
STA. 4+250.00		TO STA. 4+275.00		
FED. ROAD DIST. NO.		ILLINOIS FED. AID PROJECT		

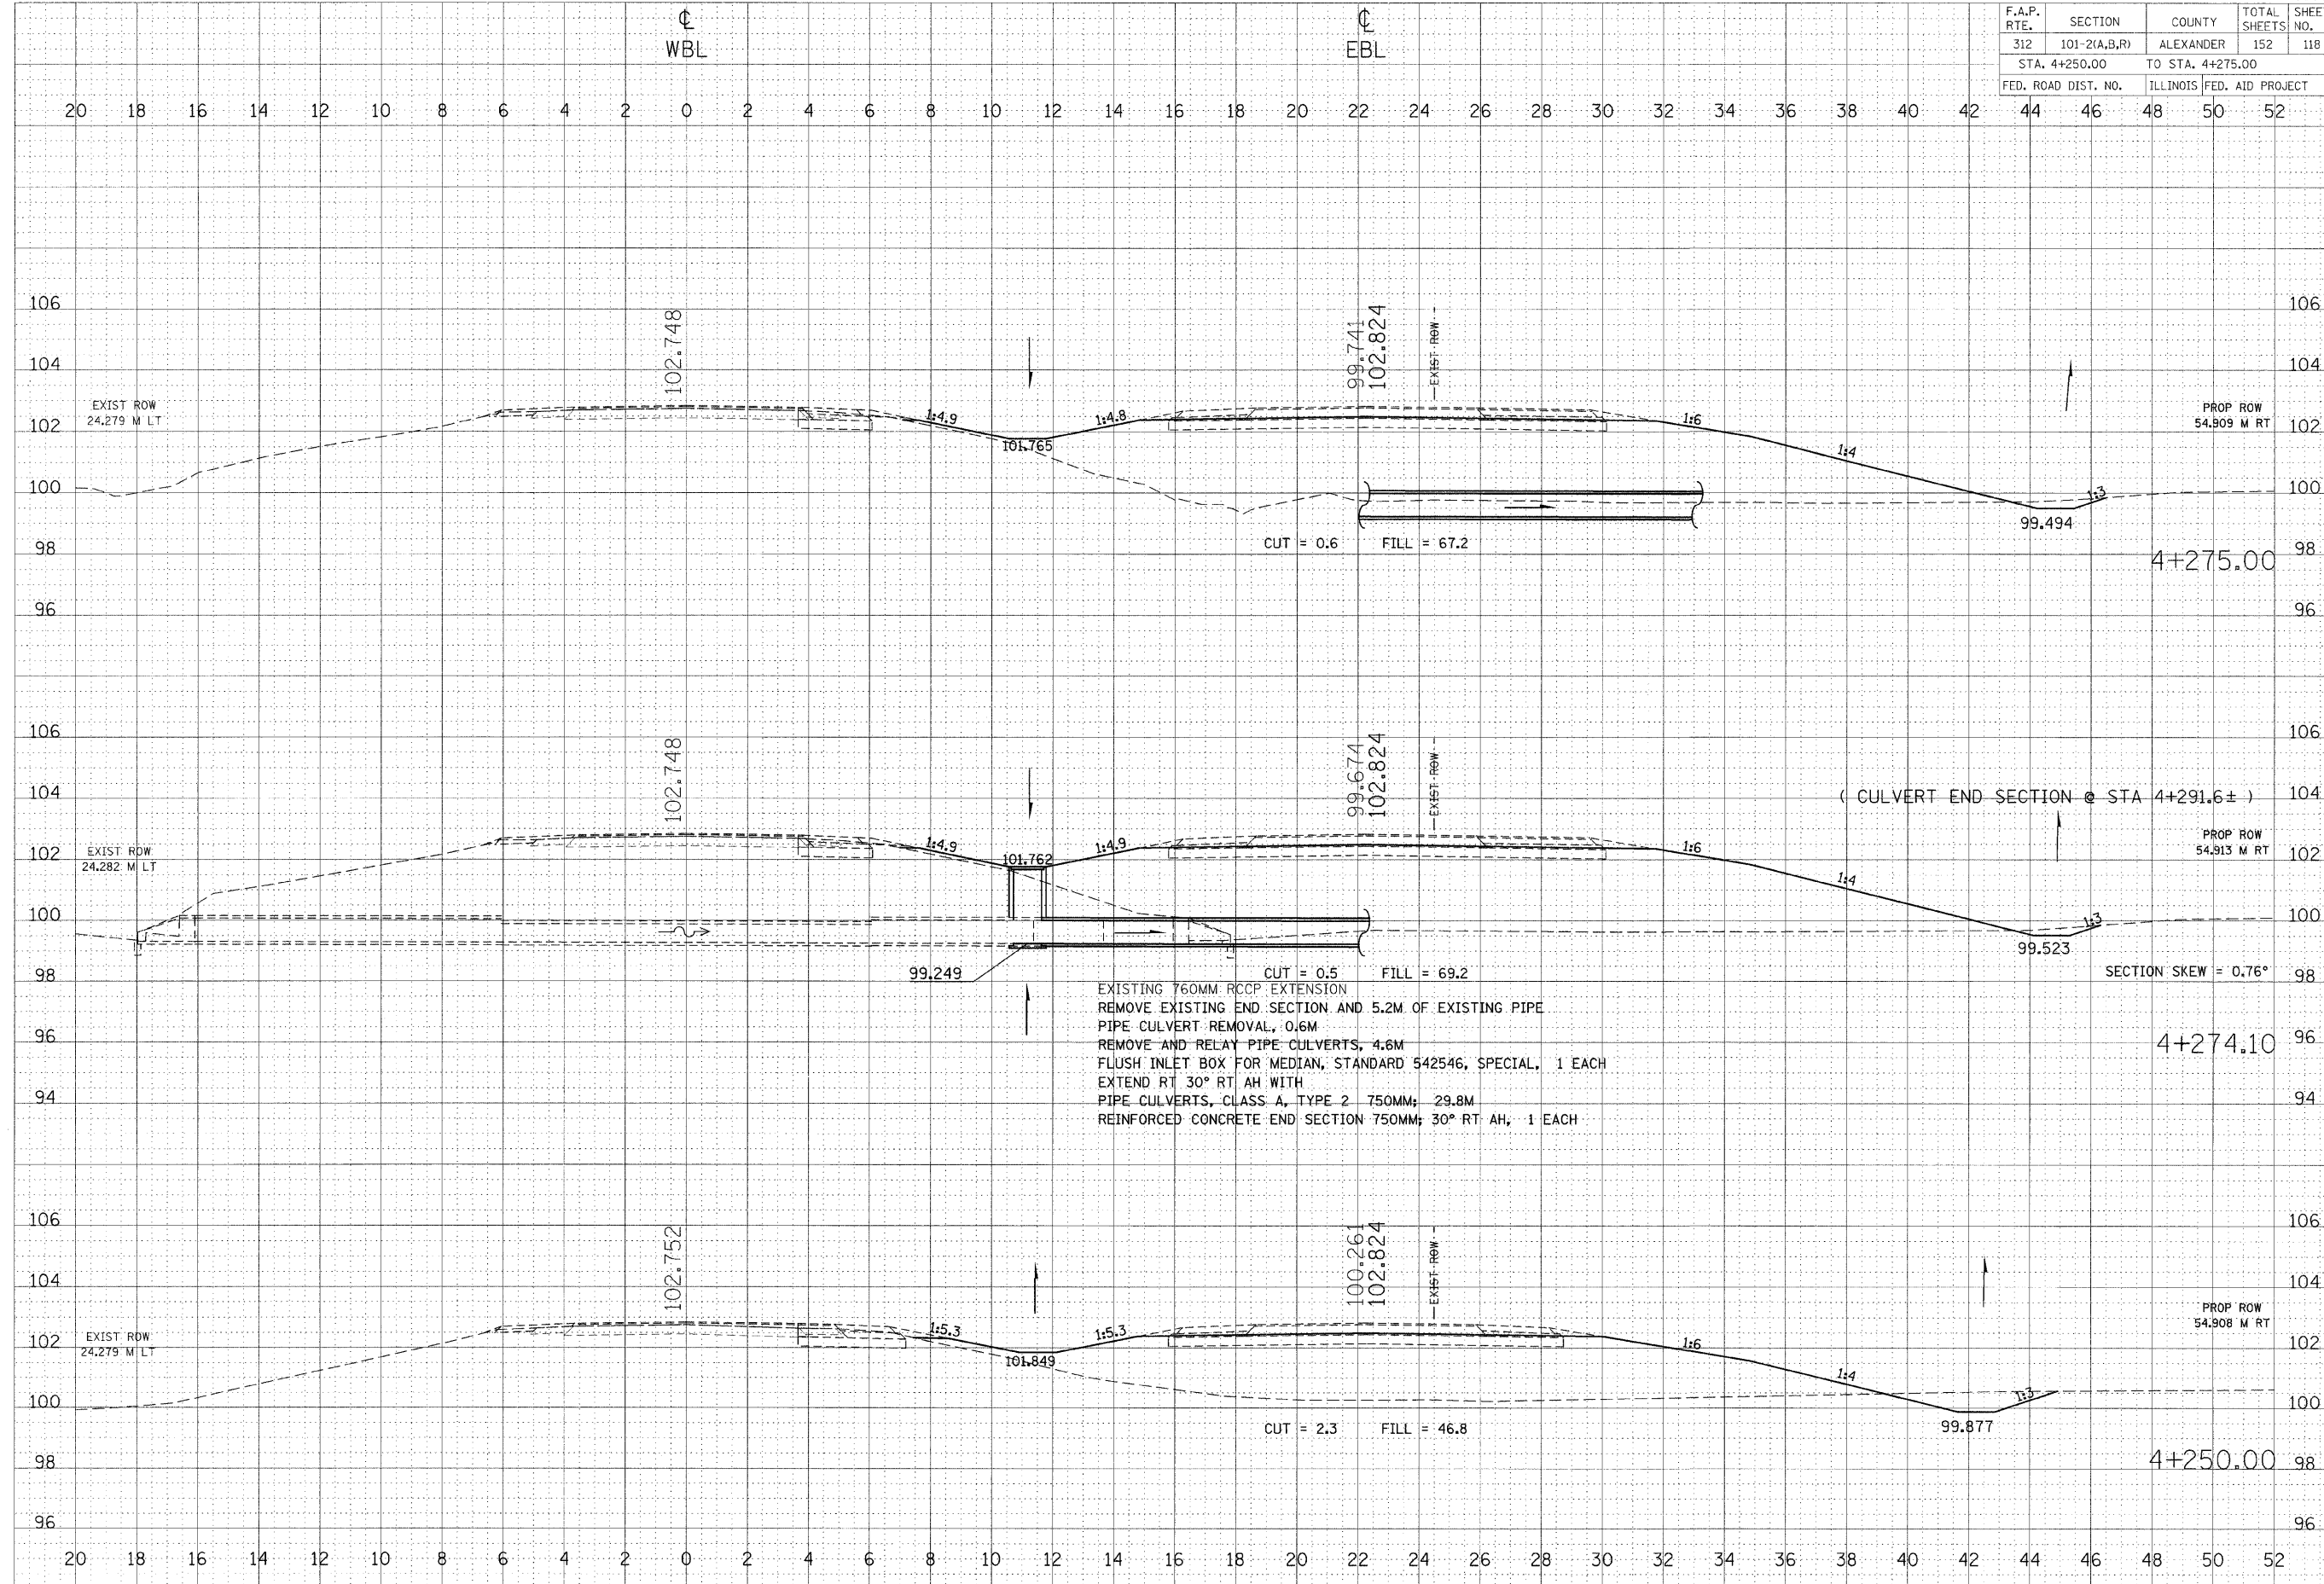

FINAL SURVEY	SUBMITTED	BY	DATE
NO. _____	PLotted		
NO. _____	AREAS CHECKED		

ORIGINIAL SURVEY	SUBMITTED	BY	DATE
NO. _____	PLotted		
NO. _____	AREAS CHECKED		

PLOT DATE = 10/27/2008
 FILE NAME = c:\pwwork\pawdon\1et\146\146.dwg
 PLOT SCALE = 100:20000 m / N.
 USER NAME = jprandol