


F.A.P. RTE.	SECTION	COUNTY	TOTAL SHEETS	SHEET NO.
312	101-2(A,B,R)	ALEXANDER	152	119
STA. 4+292.00 TO STA. 4+301.25				
FED. ROAD DIST. NO.			ILLINOIS FED. AID PROJECT	

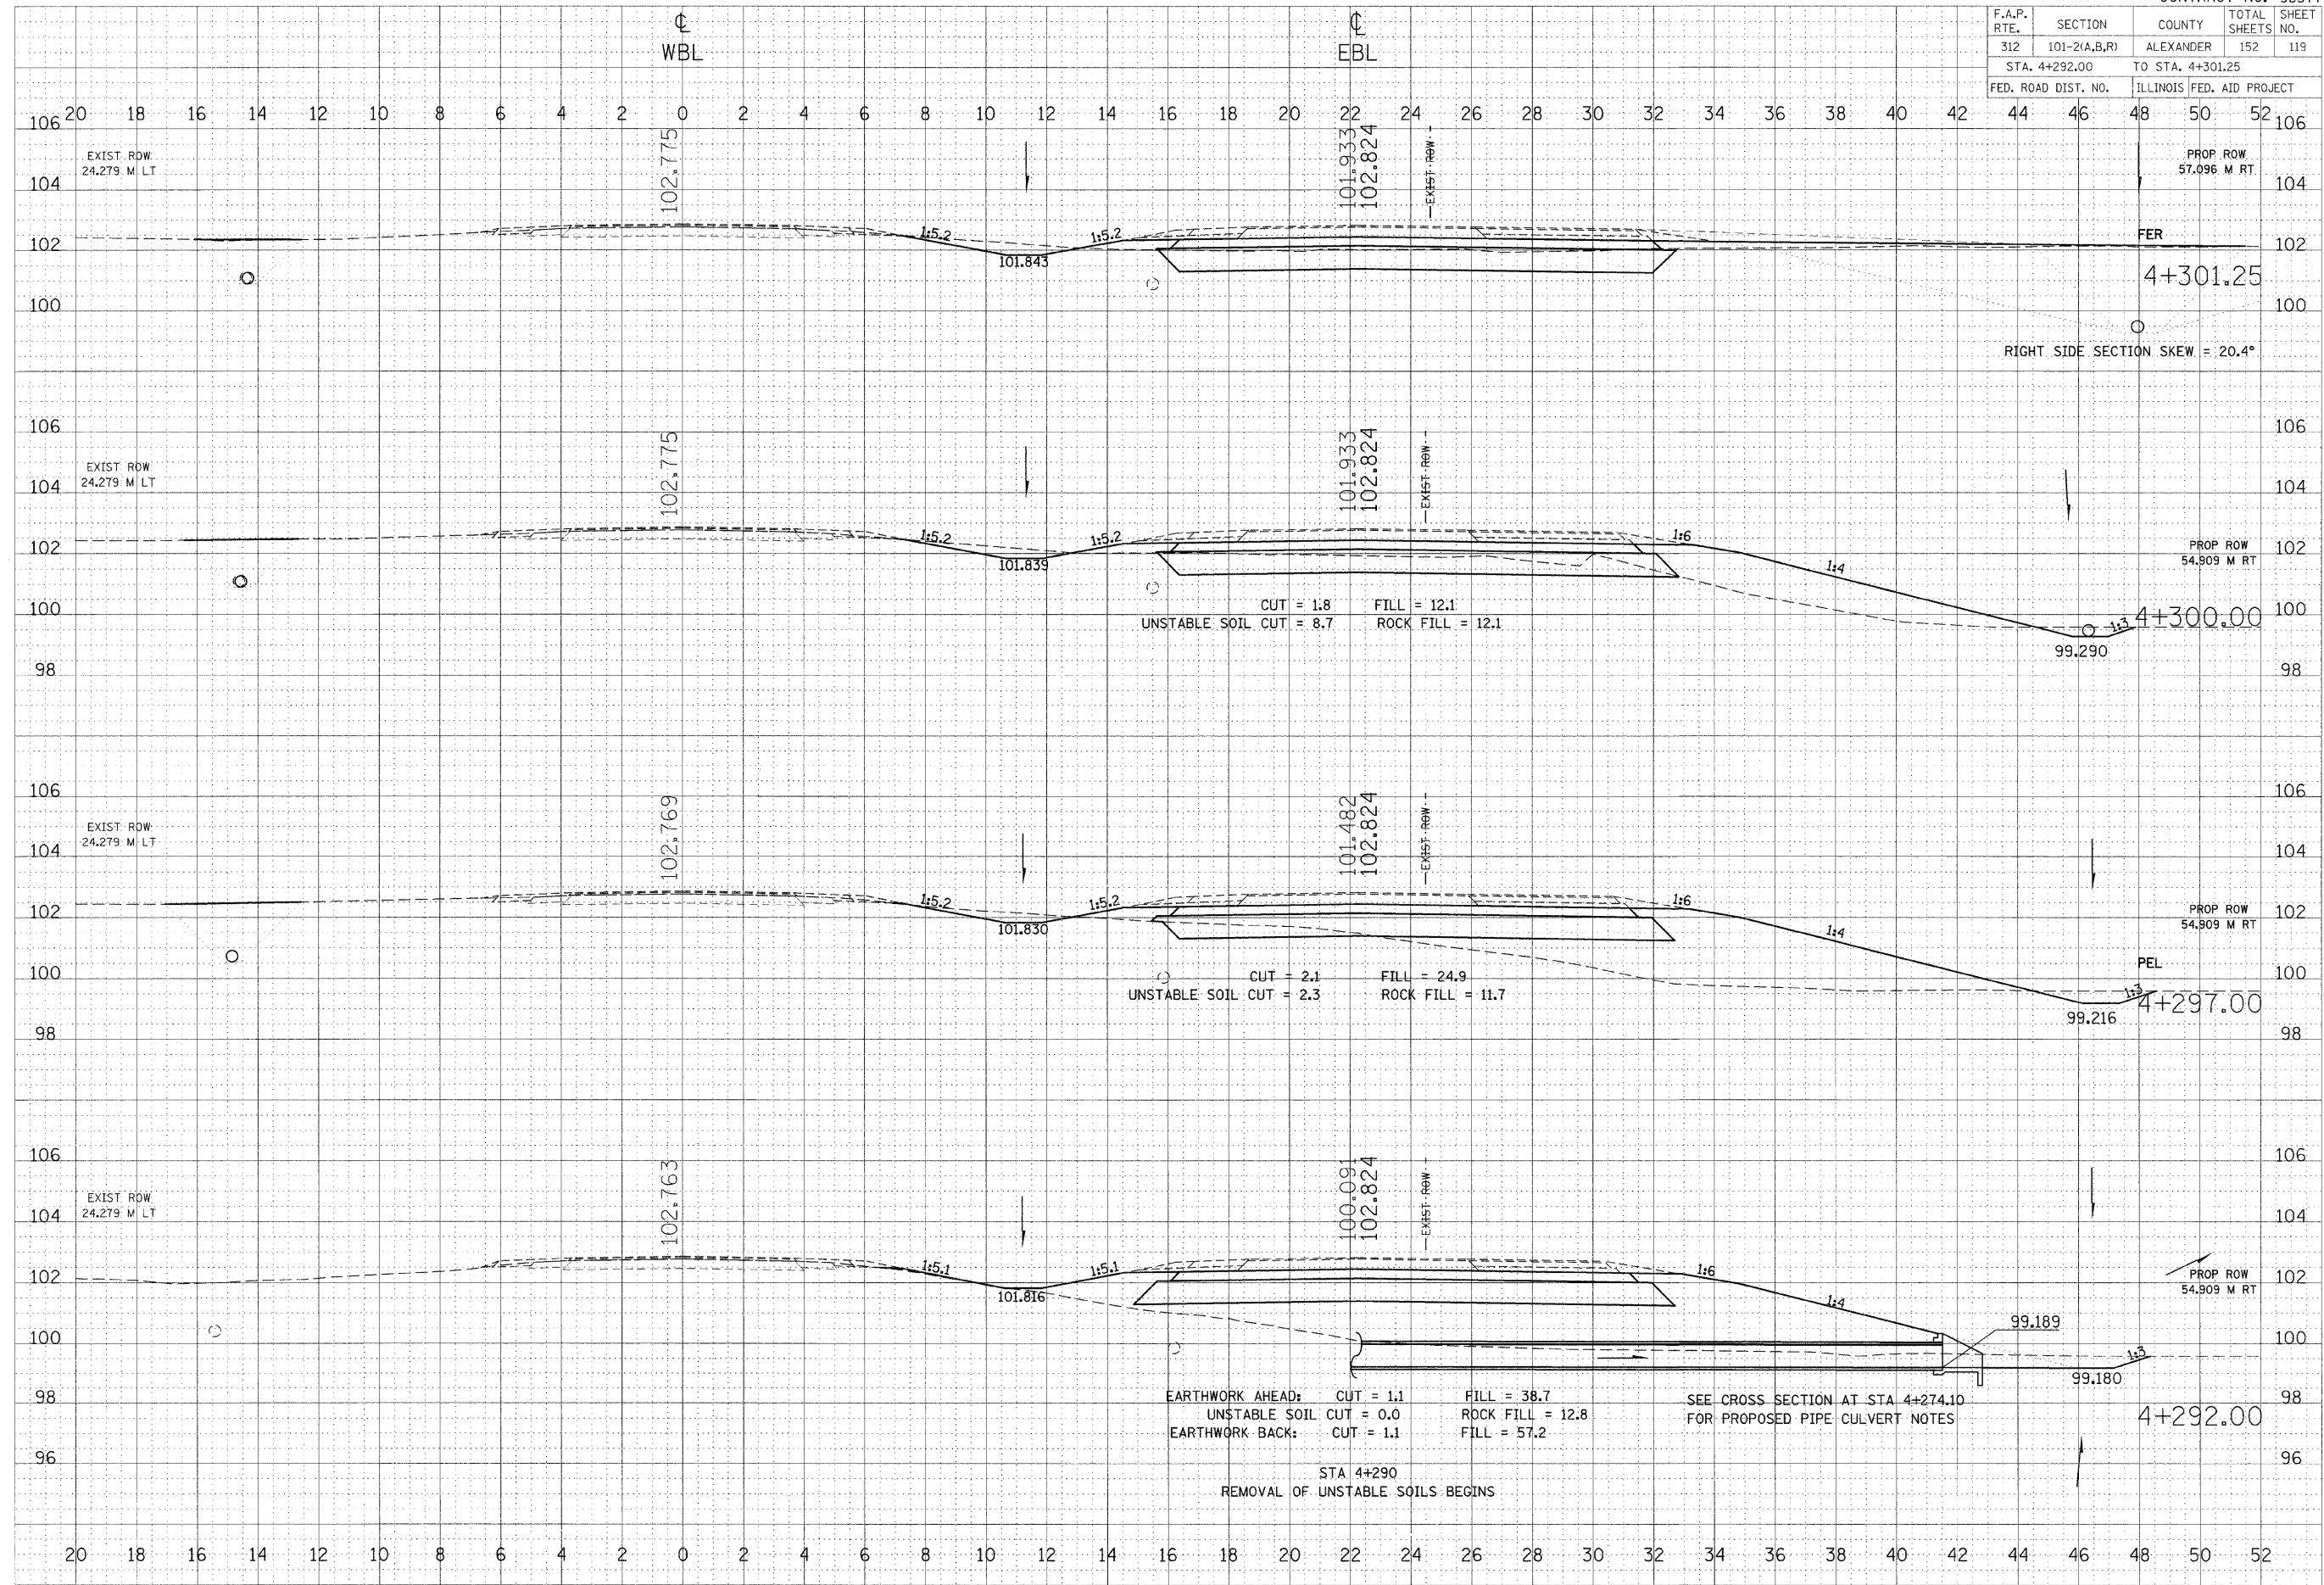

DATE	BY
SURVEYED	DATE
PLOTTED	BY
NOTED	
AREAS	
CHECKED	

DATE	BY
SURVEYED	DATE
PLOTTED	BY
NOTED	
AREAS	
CHECKED	

PLOT DATE = 10/27/2008
 FILE NAME = c:\p\work\98577\101-2(A,B,R)\101-2(A,B,R)119.dwg
 PLOT SCALE = 100.0000 m / M.
 USER NAME = jefuchnd