


| F.A.P. RTE. | SECTION | COUNTY | TOTAL SHEETS | SHEET NO. |
|---------------------|--------------|---------------------------|--------------|-----------|
| 312 | 101-2(A,B,R) | ALEXANDER | 152 | 120 |
| STA. 4+325.00 | | TO STA. 4+400.00 | | |
| FED. ROAD DIST. NO. | | ILLINOIS FED. AID PROJECT | | |

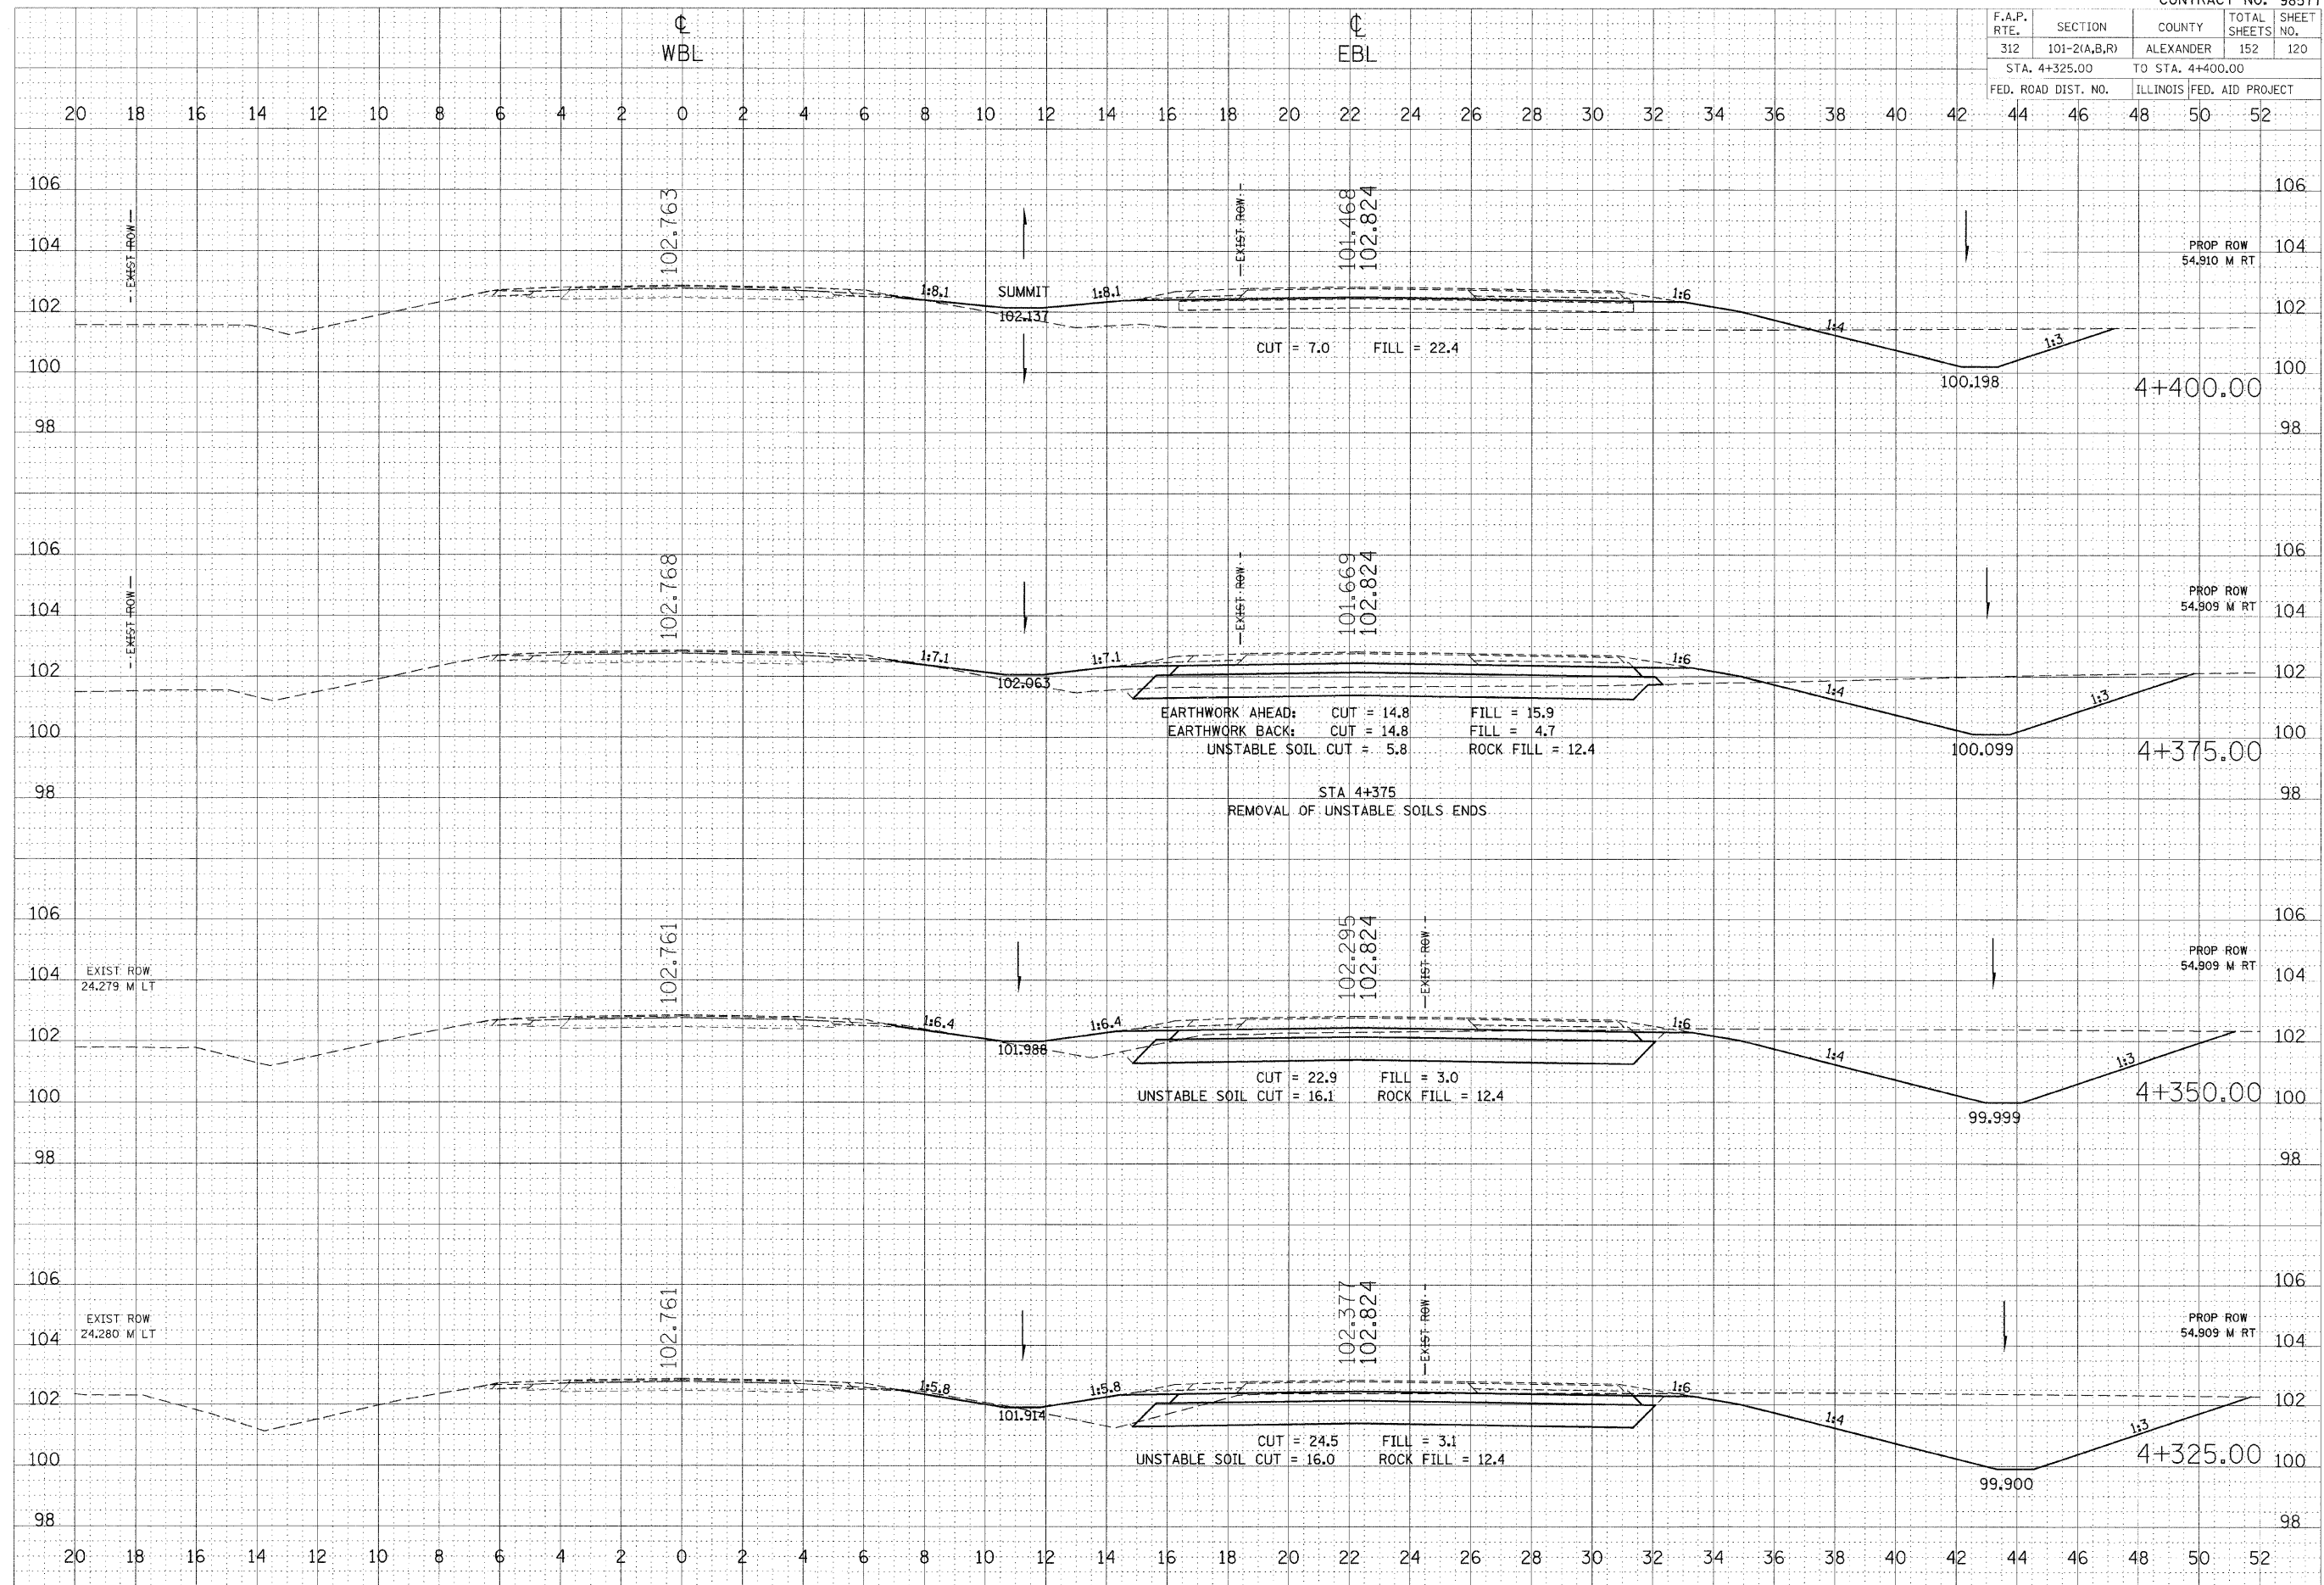

| | |
|---------------|----|
| DATE | BY |
| SURVEYED | |
| PLOTTED | |
| NOTE BOOK | |
| AREAS CHECKED | |

| | |
|---------------|----|
| DATE | BY |
| SURVEYED | |
| PLOTTED | |
| NOTE BOOK | |
| AREAS CHECKED | |

PLOT DATE = 10/27/2008
 FILE NAME = c:\pwworkspace\10/27/2008\10/27/2008\10/27/2008.dwg
 PLOT SCALE = 1000/2000 m / M.
 USER NAME = jrfurcandl