


F.A.P. RTE.	SECTION	COUNTY	TOTAL SHEET SHEETS NO.
312	101-2(A,B,R)	ALEXANDER	152 129
STA. 5+000.00		TO STA. 5+050.00	
FED. ROAD DIST. NO.		ILLINOIS FED. AID PROJECT	

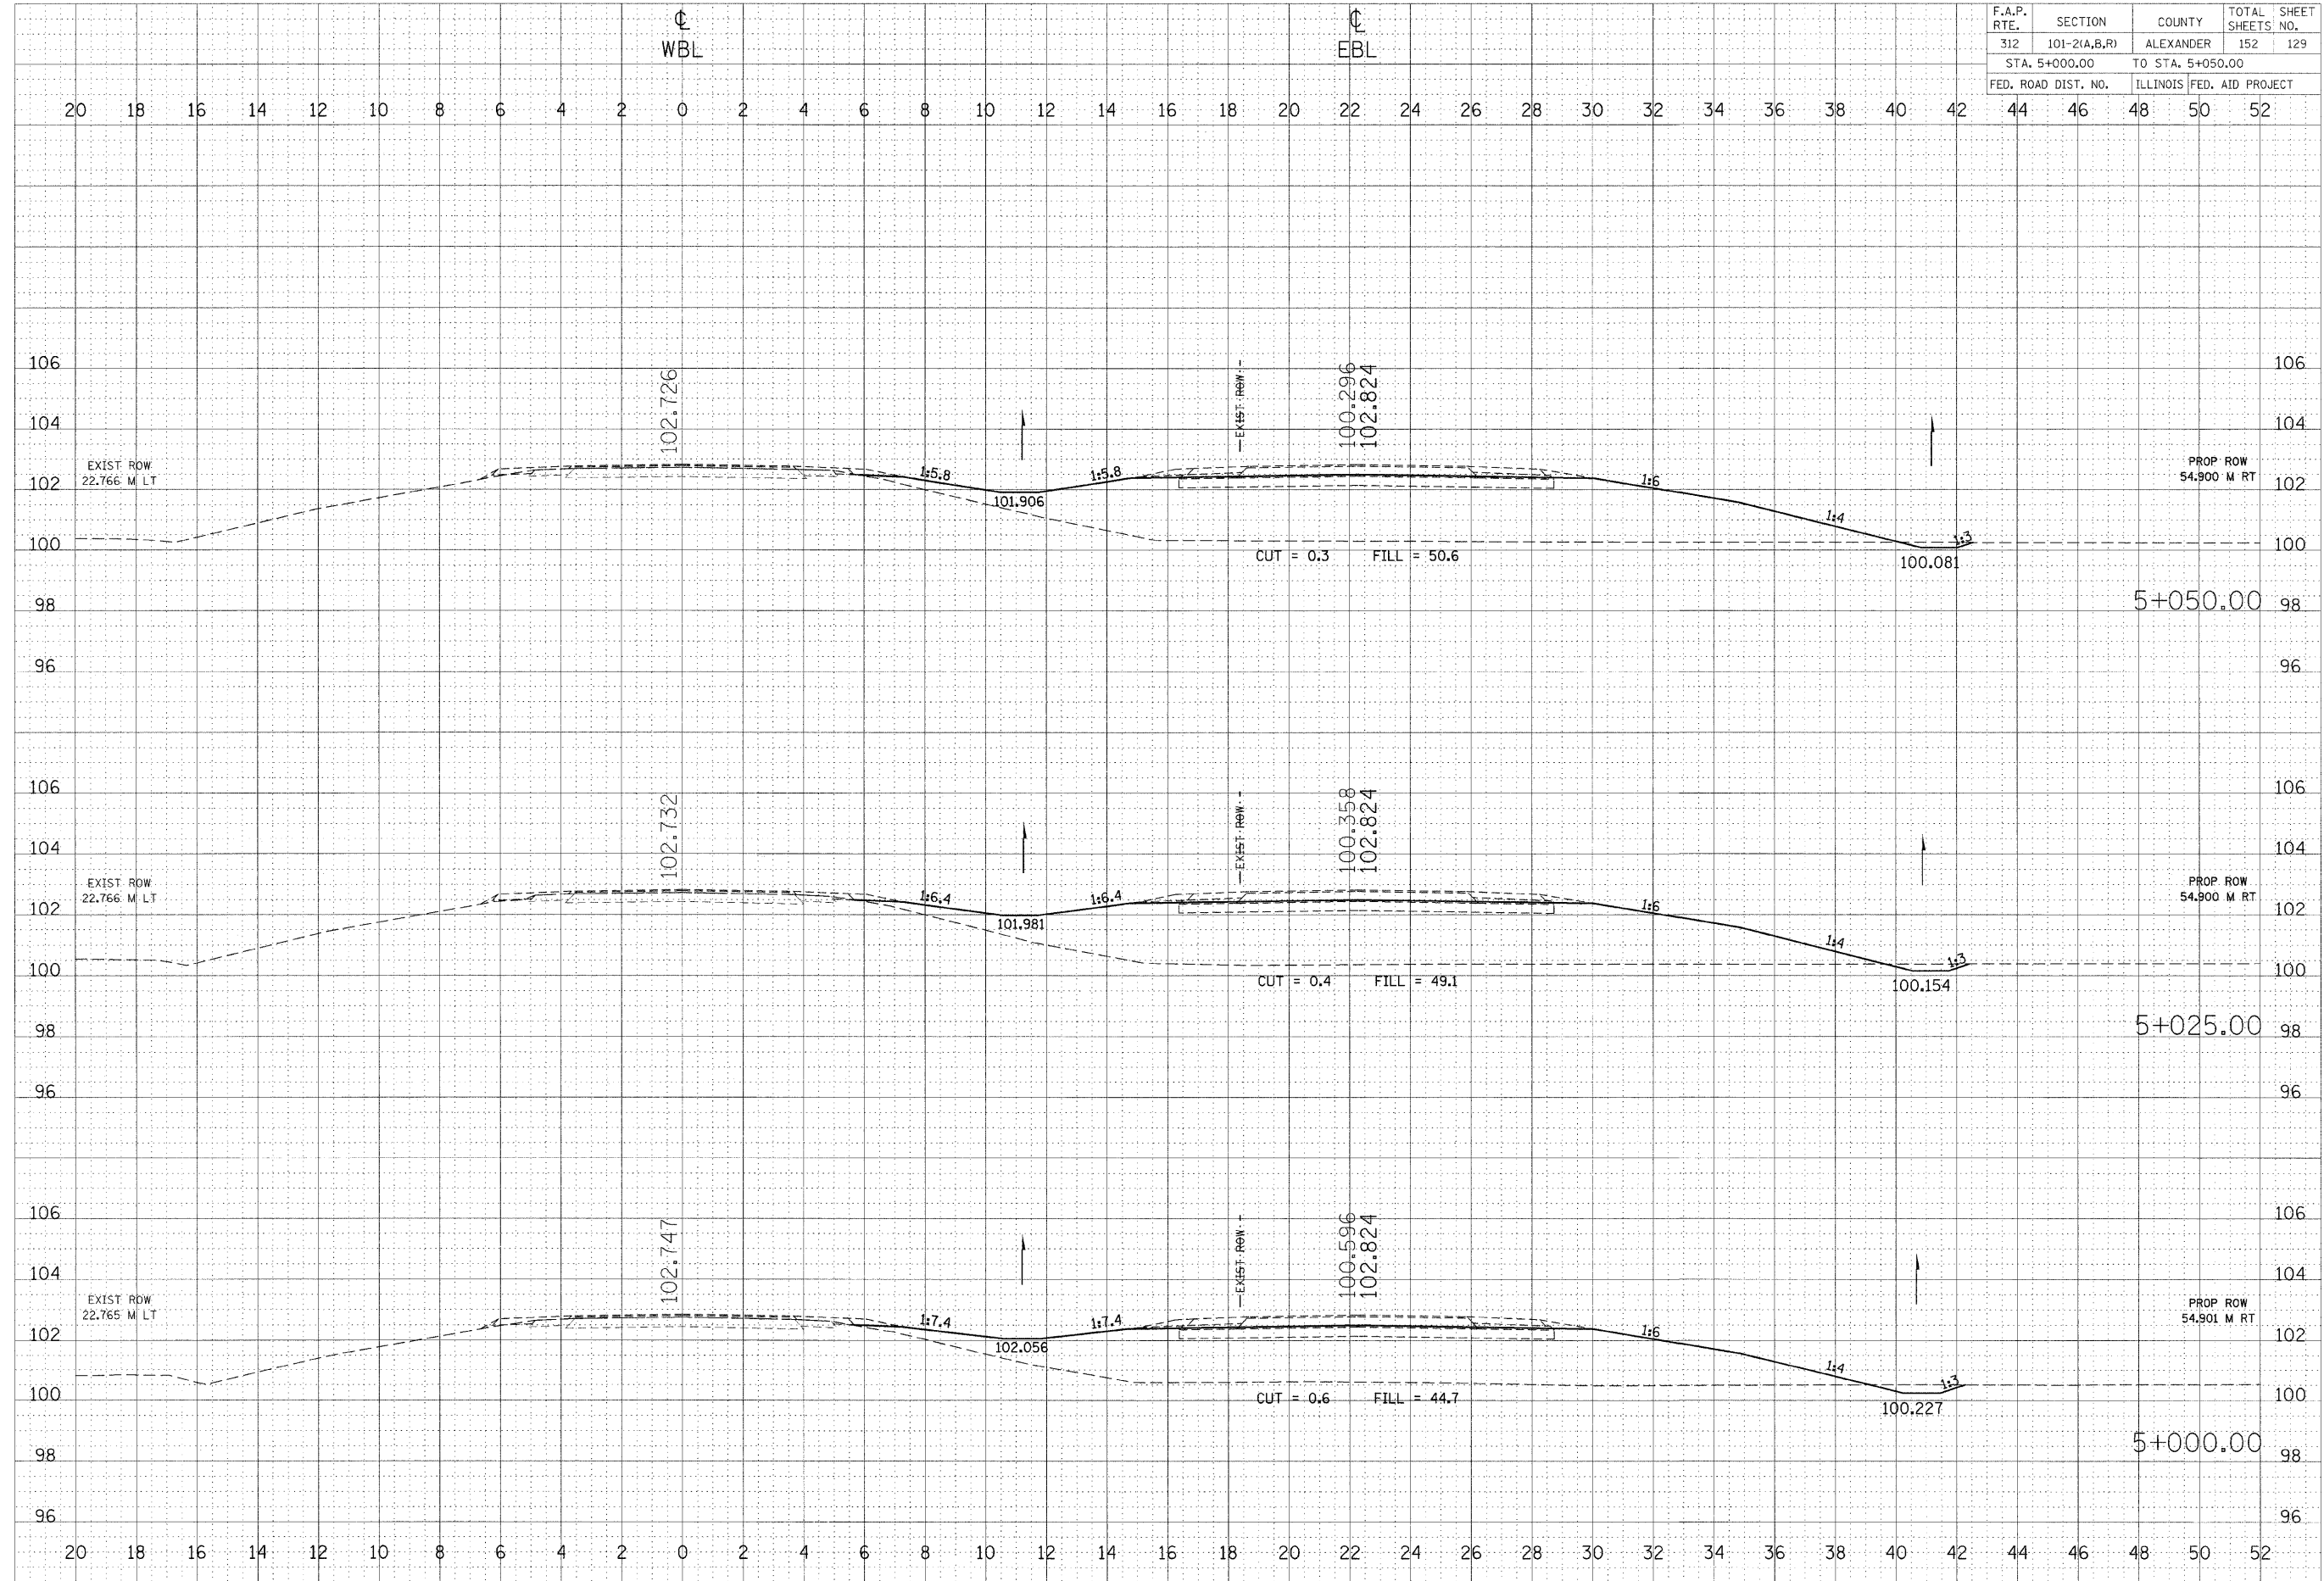

FINAL SURVEY BY DATE
 SURVEY PLOTTED
 NOTE BOOK NO. 116
 AREAS CHECKED

ORIGINAL SURVEY BY DATE
 SURVEY PLOTTED
 NOTE BOOK NO. 116
 AREAS CHECKED

PLOT DATE = 10/27/2008
 FILE NAME = c:\pvc-work\pdsdo\1\ef\146\146.dwg
 PLOT SCALE = 100.0000 m / M.
 USER NAME = tefwical