


F.A.P. RTE.	SECTION	COUNTY	TOTAL SHEETS	SHEET NO.
312	101-2(A,B,R)	ALEXANDER	152	134
STA. 5+350.00		TO STA. 5+400.00		
FED. ROAD DIST. NO.		ILLINOIS FED. AID PROJECT		

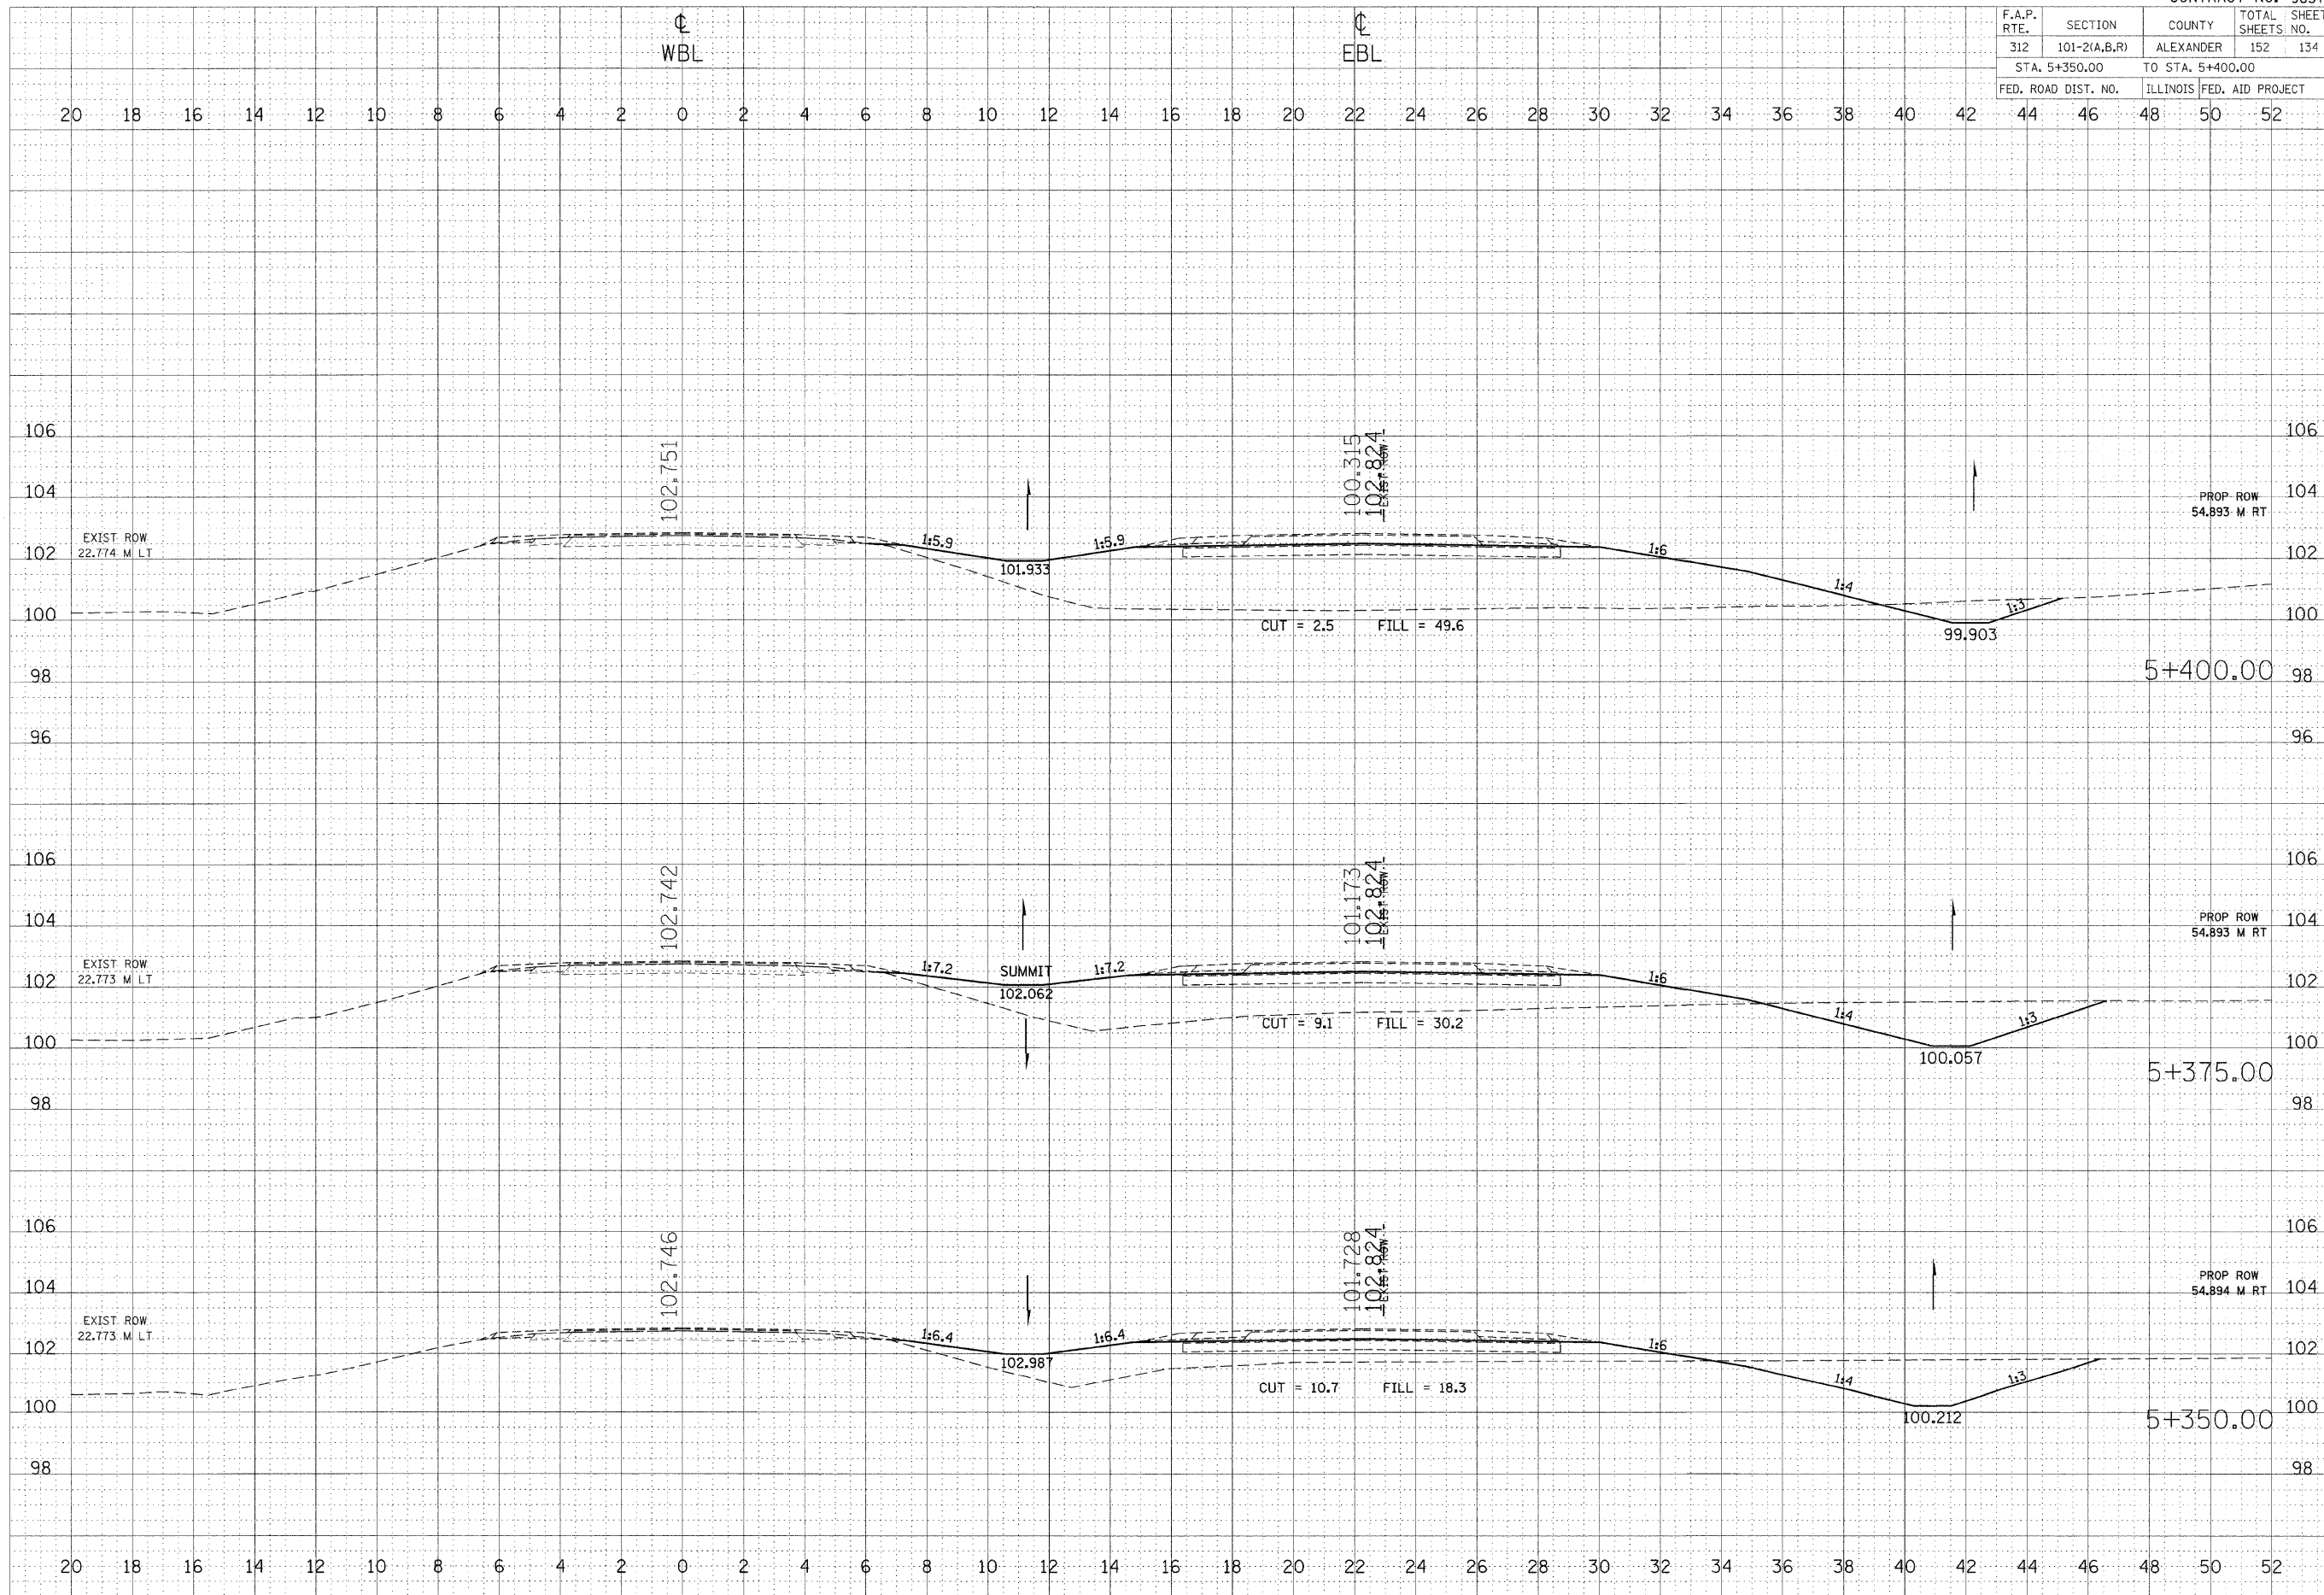

DATE	BY	DATE
SURVEYED	BY	DATE
PLOTTED	BY	DATE
NOTED	BY	DATE
AREAS CHECKED	BY	DATE
NO.		

DATE	BY	DATE
SURVEYED	BY	DATE
PLOTTED	BY	DATE
NOTED	BY	DATE
AREAS CHECKED	BY	DATE
NO.		

PLOT DATE = 10/27/2008
 FILE NAME = c:\pwwork\pwwork\101-2(A,B,R)\101-2(A,B,R)\R146\stems32
 PLOT SCALE = 100.0000 m / M
 USER NAME = jefwchrd