


F.A.P. RTE.	SECTION	COUNTY	TOTAL SHEETS	SHEET NO.
312	101-2(A,B,R)	ALEXANDER	152	137
STA. 5+550.00		TO STA. 5+575.00		
FED. ROAD DIST. NO.		ILLINOIS FED. AID PROJECT		

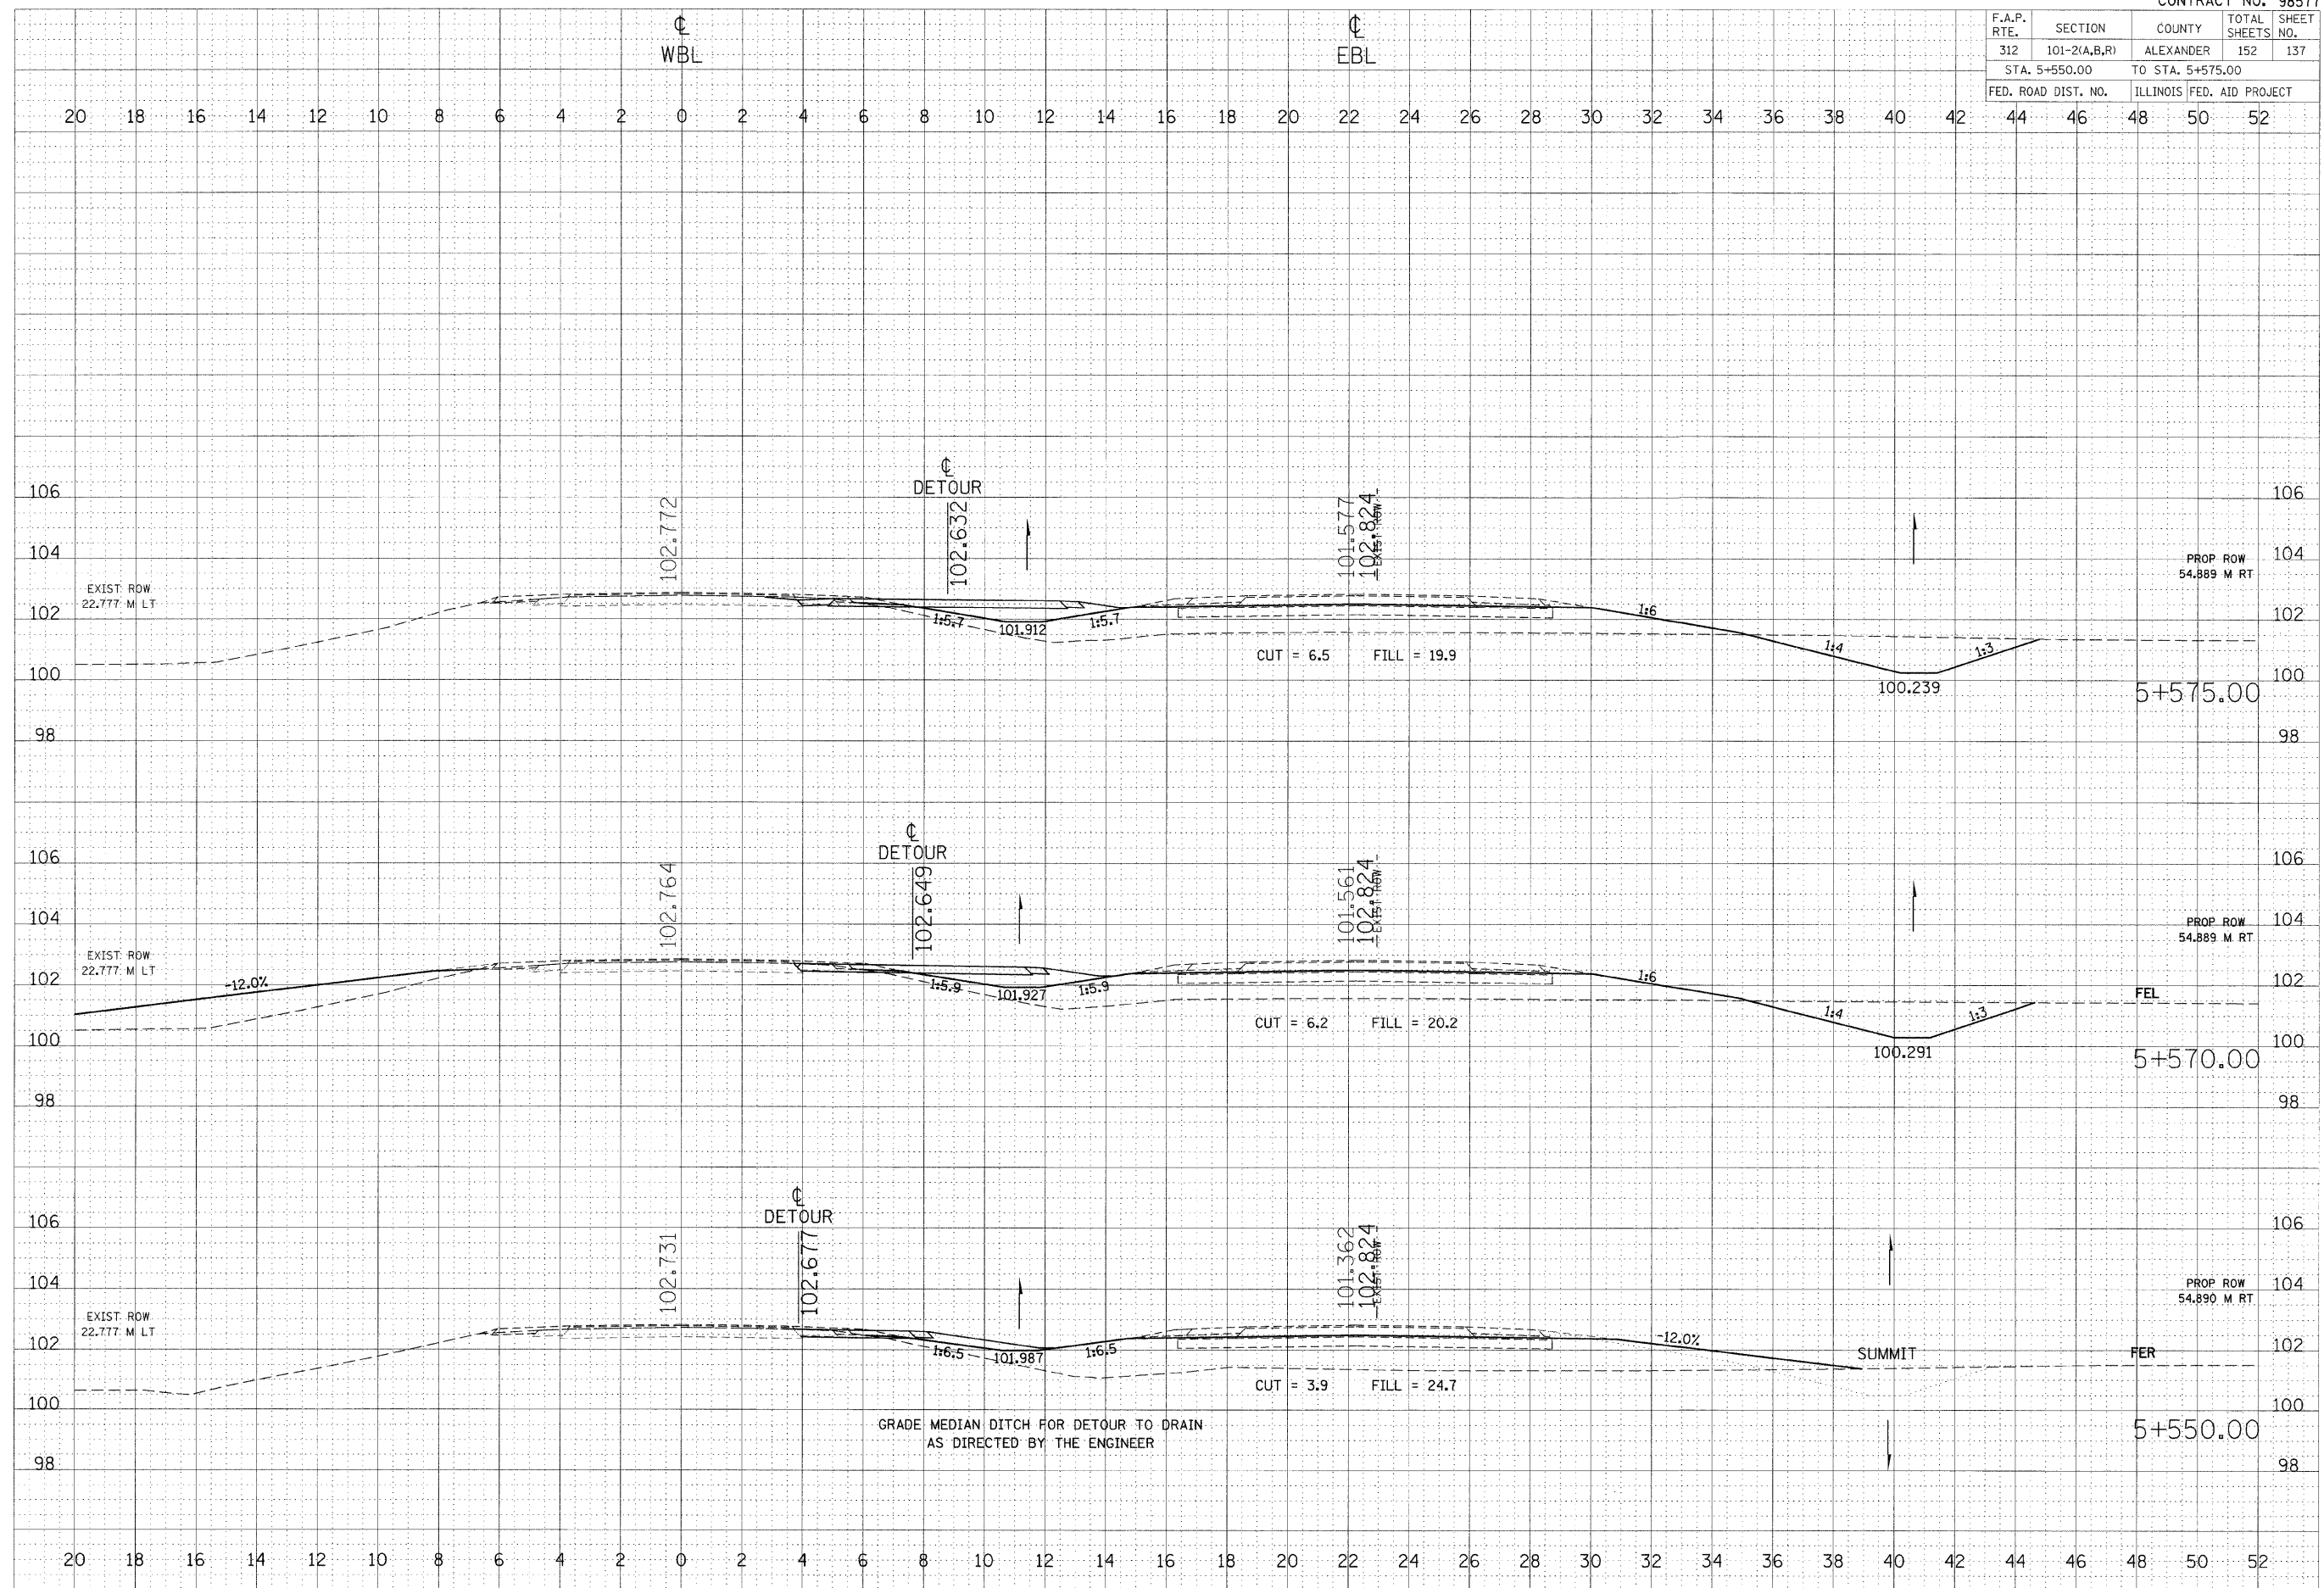

DATE	BY

DATE	BY

PLOT DATE = 11/20/2008
 FILE NAME = c:\pwworkspace\pwworkspace\117202008\117202008.dwg
 PLOT SCALE = 1:2000 m / cm
 USER NAME = jrtw@ch2m