


| F.A.P. RTE.         | SECTION      | COUNTY                    | TOTAL SHEETS | SHEET NO. |
|---------------------|--------------|---------------------------|--------------|-----------|
| 312                 | 101-2(A,B,R) | ALEXANDER                 | 152          | 138       |
| STA. 5+600.00       |              | TO STA. 5+650.00          |              |           |
| FED. ROAD DIST. NO. |              | ILLINOIS FED. AID PROJECT |              |           |

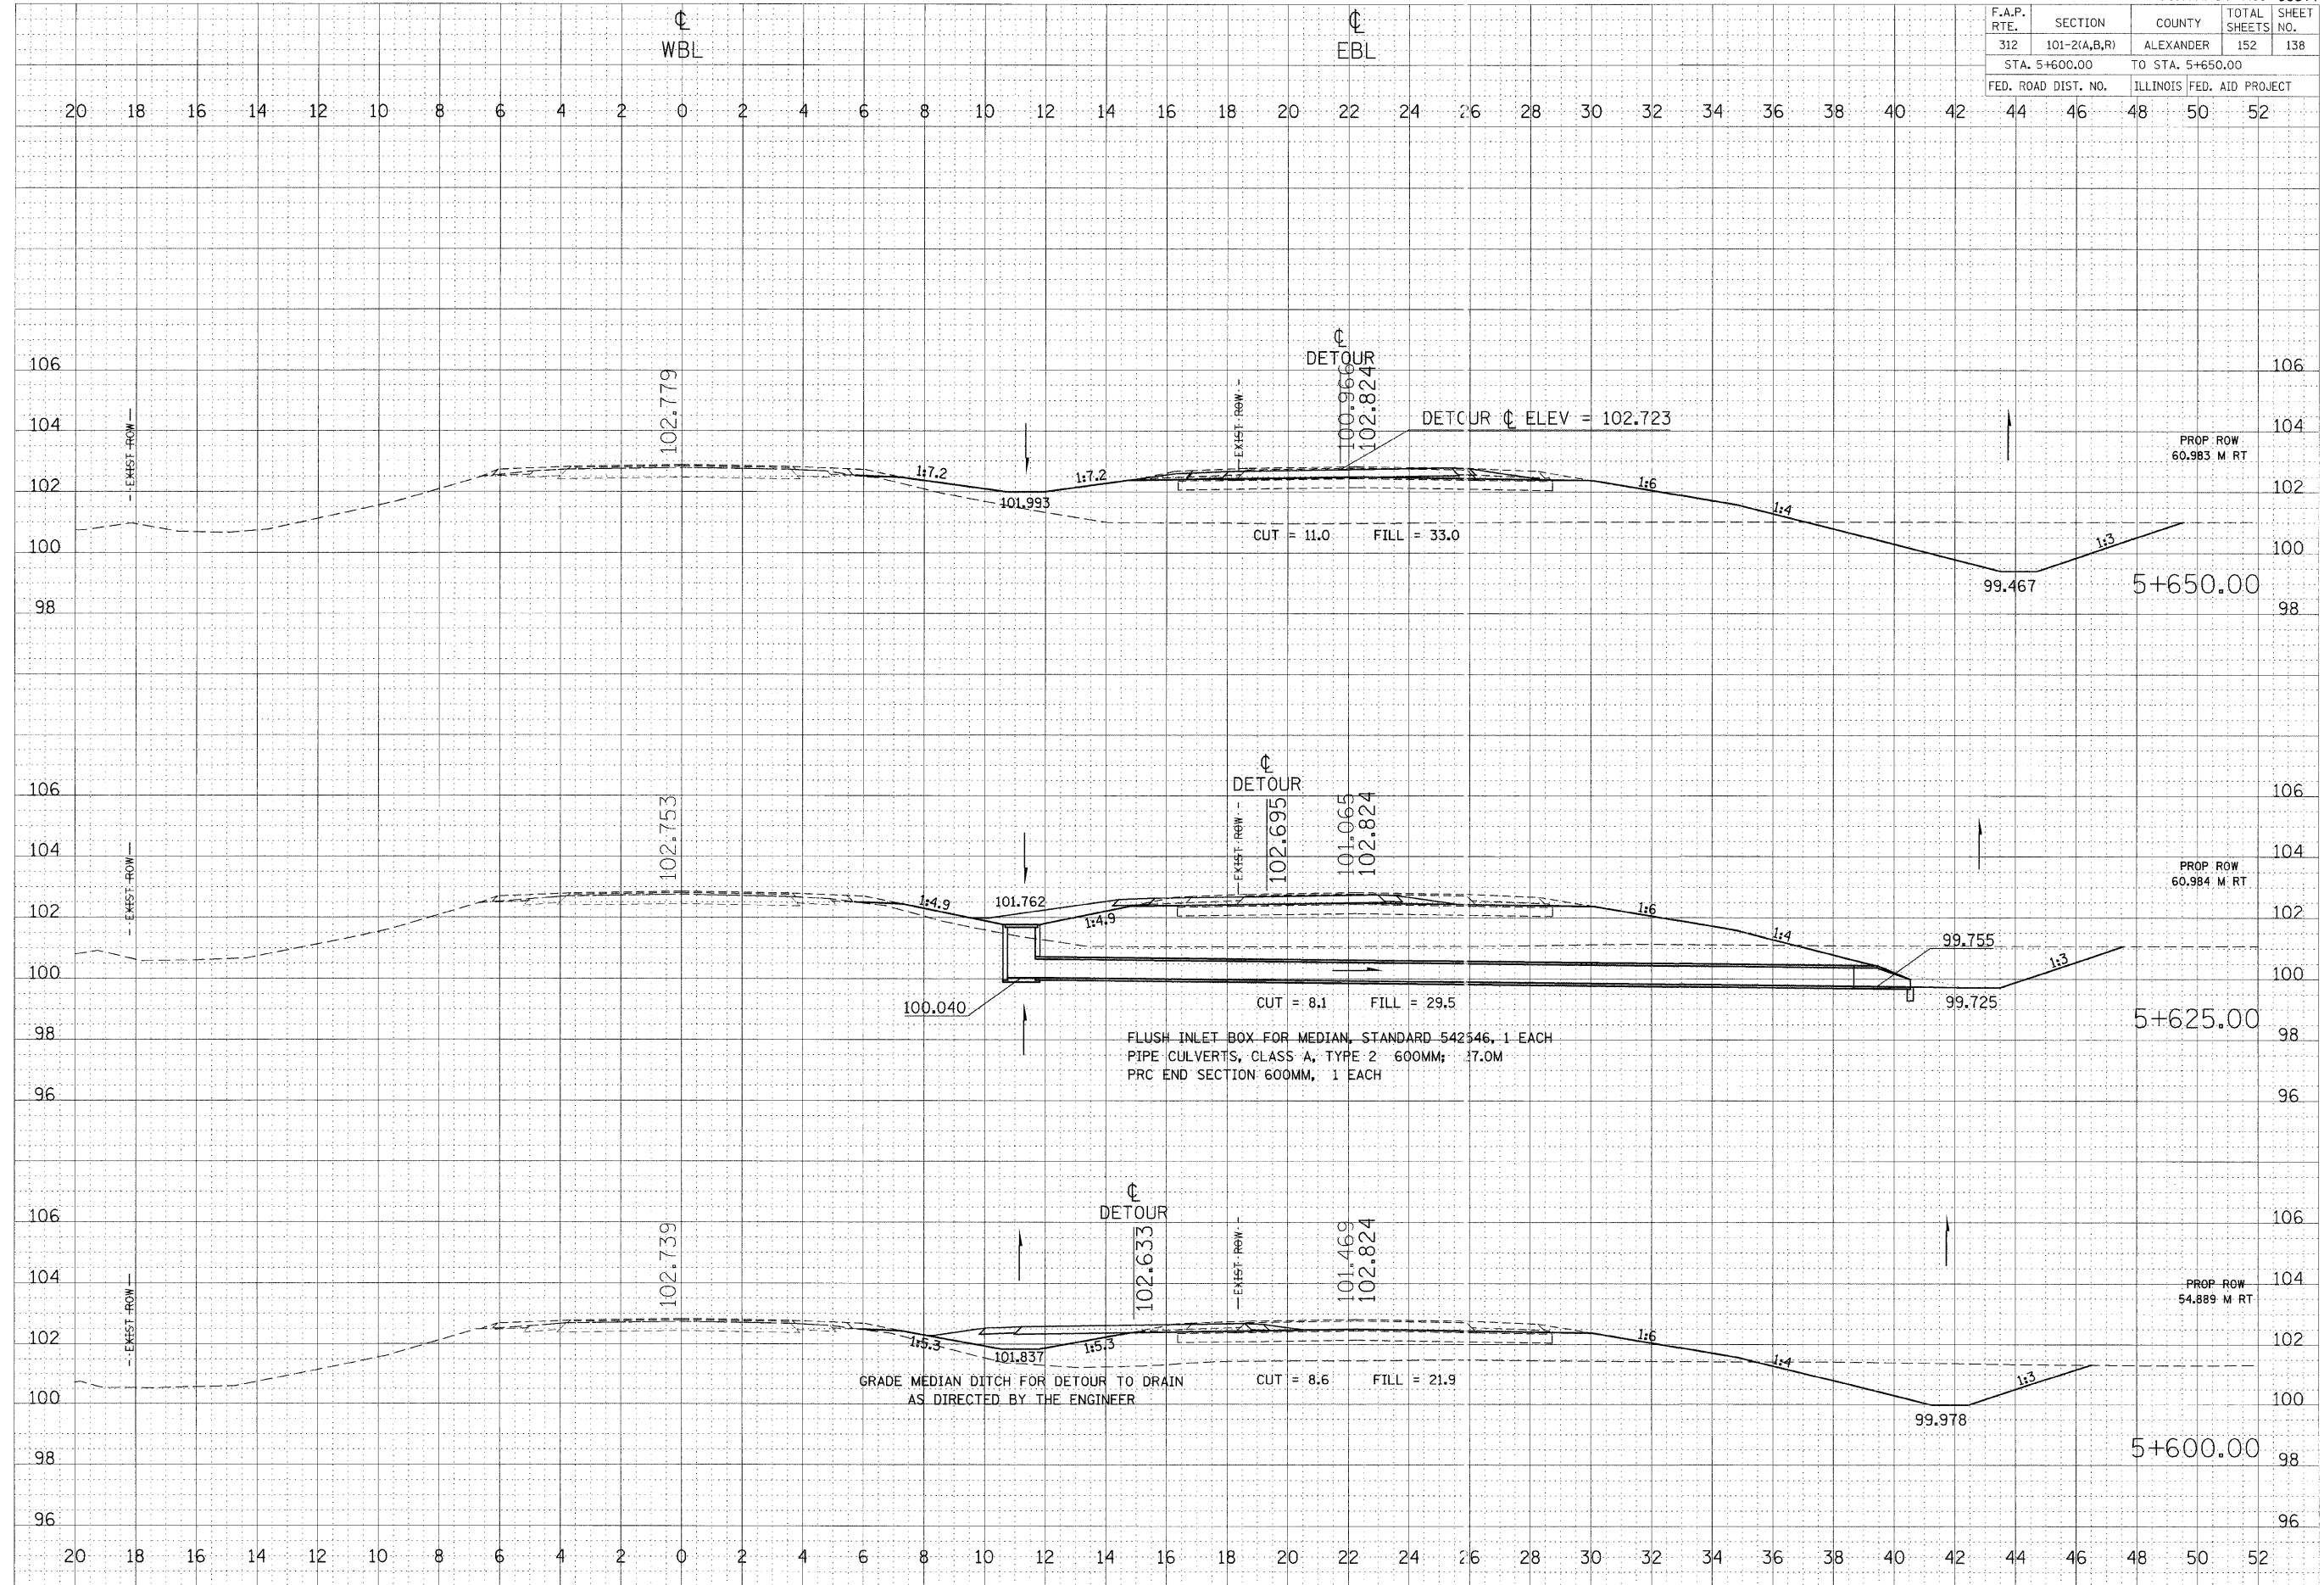

DATE: \_\_\_\_\_ BY: \_\_\_\_\_  
 SURVEYED: \_\_\_\_\_  
 PLOTTED: \_\_\_\_\_  
 NOTED: \_\_\_\_\_  
 AREAS CHECKED: \_\_\_\_\_

DATE: \_\_\_\_\_ BY: \_\_\_\_\_  
 SURVEYED: \_\_\_\_\_  
 PLOTTED: \_\_\_\_\_  
 NOTED: \_\_\_\_\_  
 AREAS CHECKED: \_\_\_\_\_

PLOT DATE = 11/20/2008  
 FILE NAME = c:\pva\work\11\1001\LEFT\101-2(A,B,R)\R146\146.dwg  
 PLOT SCALE = 1:8000 m / CH.  
 USER NAME = jef.turchid