


F.A.P. RTE.	SECTION	COUNTY	TOTAL SHEETS	SHEET NO.
312	101-2(A,B,R)	ALEXANDER	152	147
STA. +020.00 TO STA. +035.00				
FED. ROAD DIST. NO.			ILLINOIS FED. AID PROJECT	

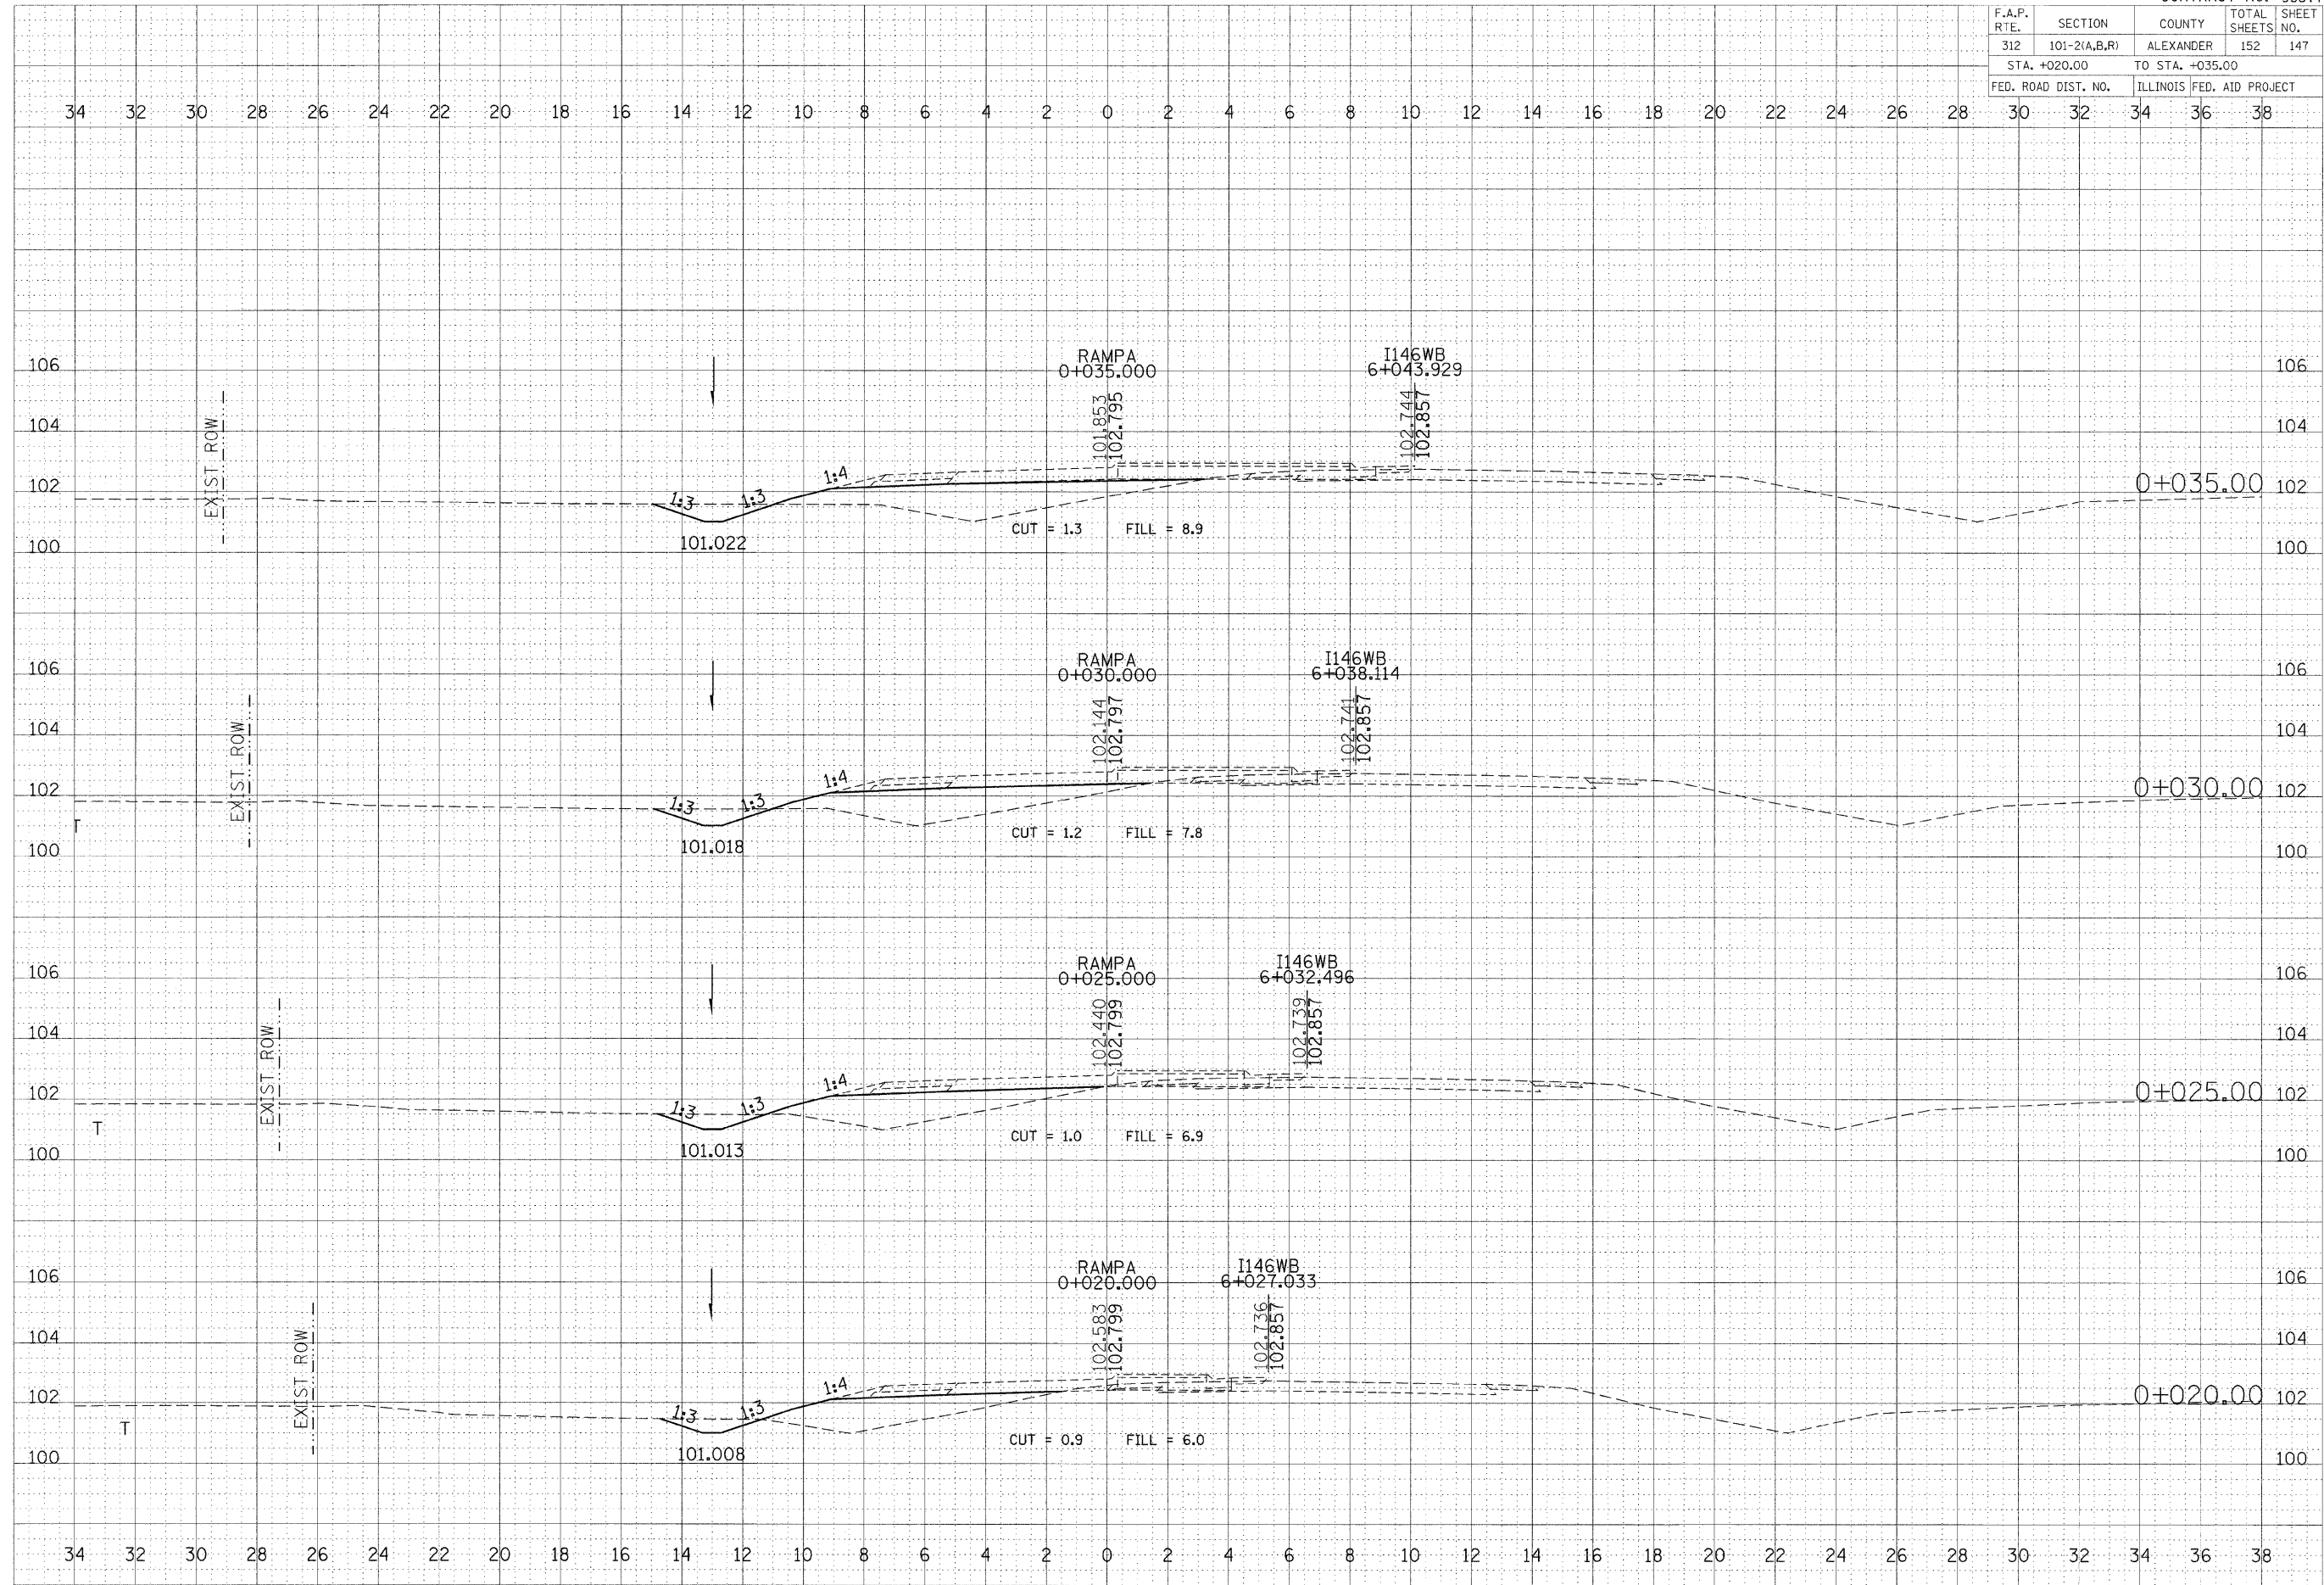

Ramp A: STA 0+020.00 TO STA 0+035.00

BY	DATE

BY	DATE

PLOT DATE = 10/27/2008
 FILE NAME = c:\pva\work\101001\101001.dwg
 PLOT SCALE = 1/8" = 1'-0"
 USER NAME = jef@acorn