


F.A.P. RTE.	SECTION	COUNTY	TOTAL SHEETS	SHEET NO.
312	101-2(A,B,R)	ALEXANDER	152	150
STA. +080.00 TO STA. +095.00				
FED. ROAD DIST. NO.			ILLINOIS FED. AID PROJECT	

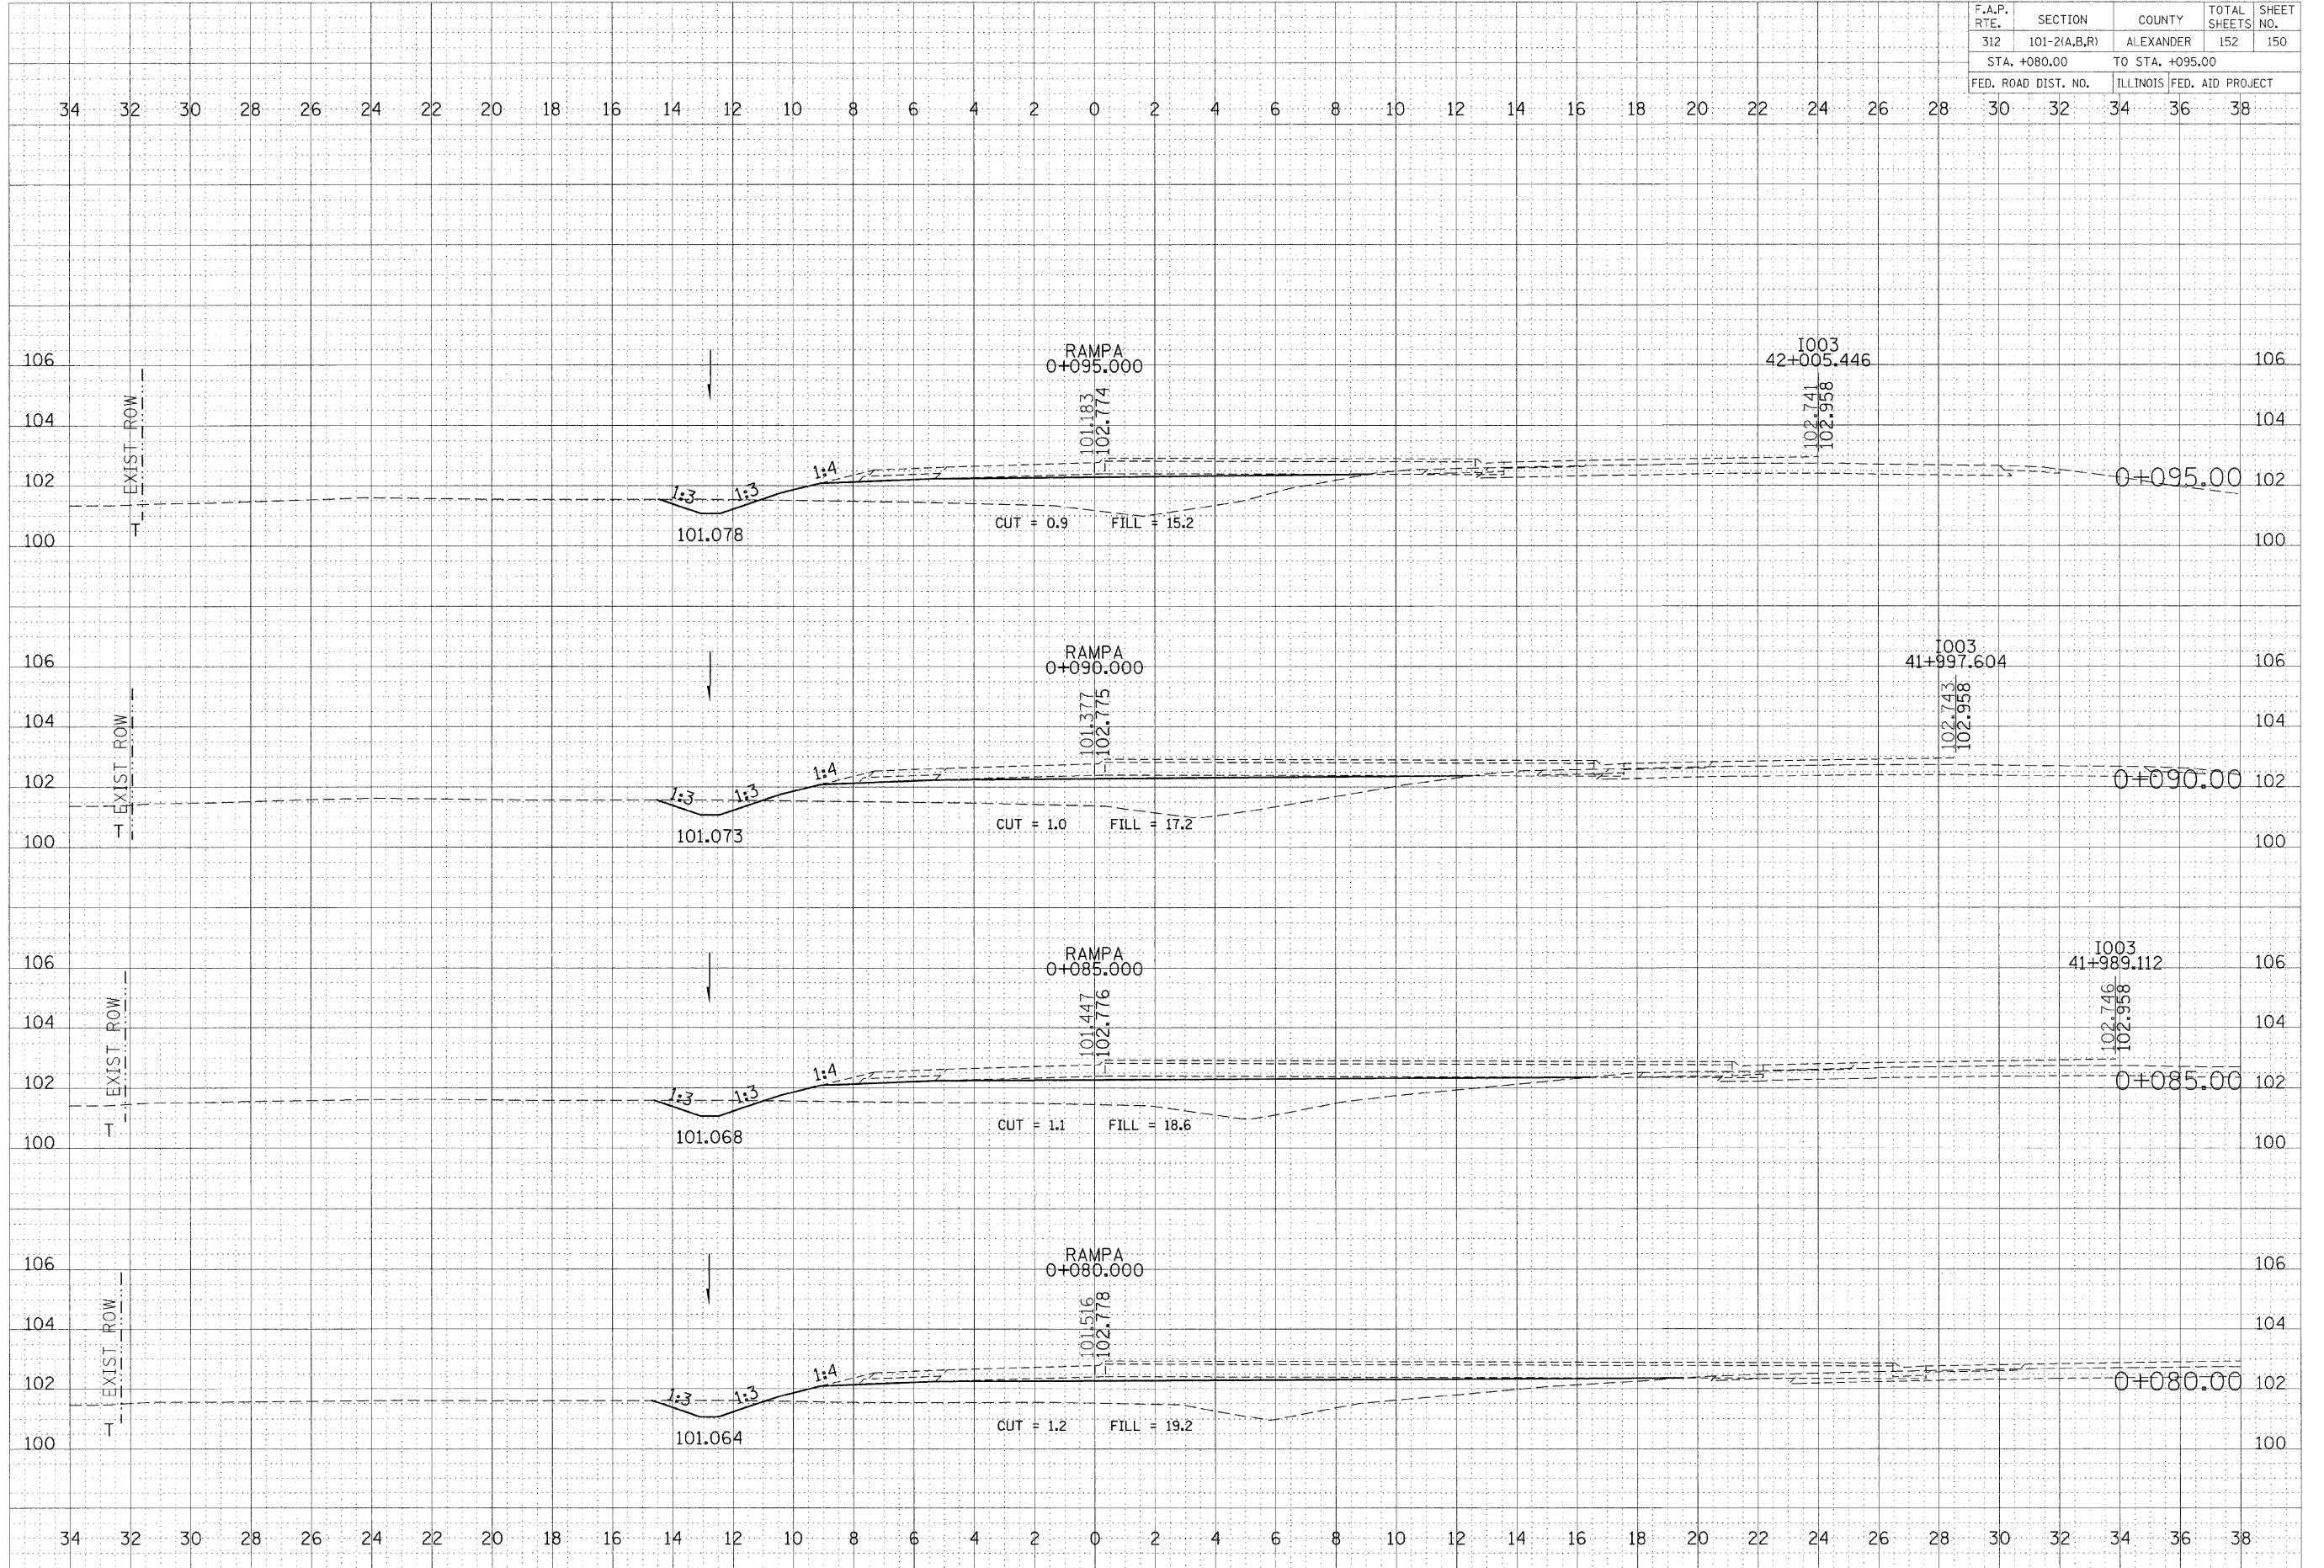

Ramp A: STA 0+080.00 TO STA 0+095.00

DATE	BY

DATE	BY

PLOT DATE = 10/27/2008
 FILE NAME = c:\pva\pva\pva\DDOT\LEFT\WIDEN\080-095\080-095-RampA\csm32
 PLOT SCALE = 1:20000 m / M.
 USER NAME = jefurichd