
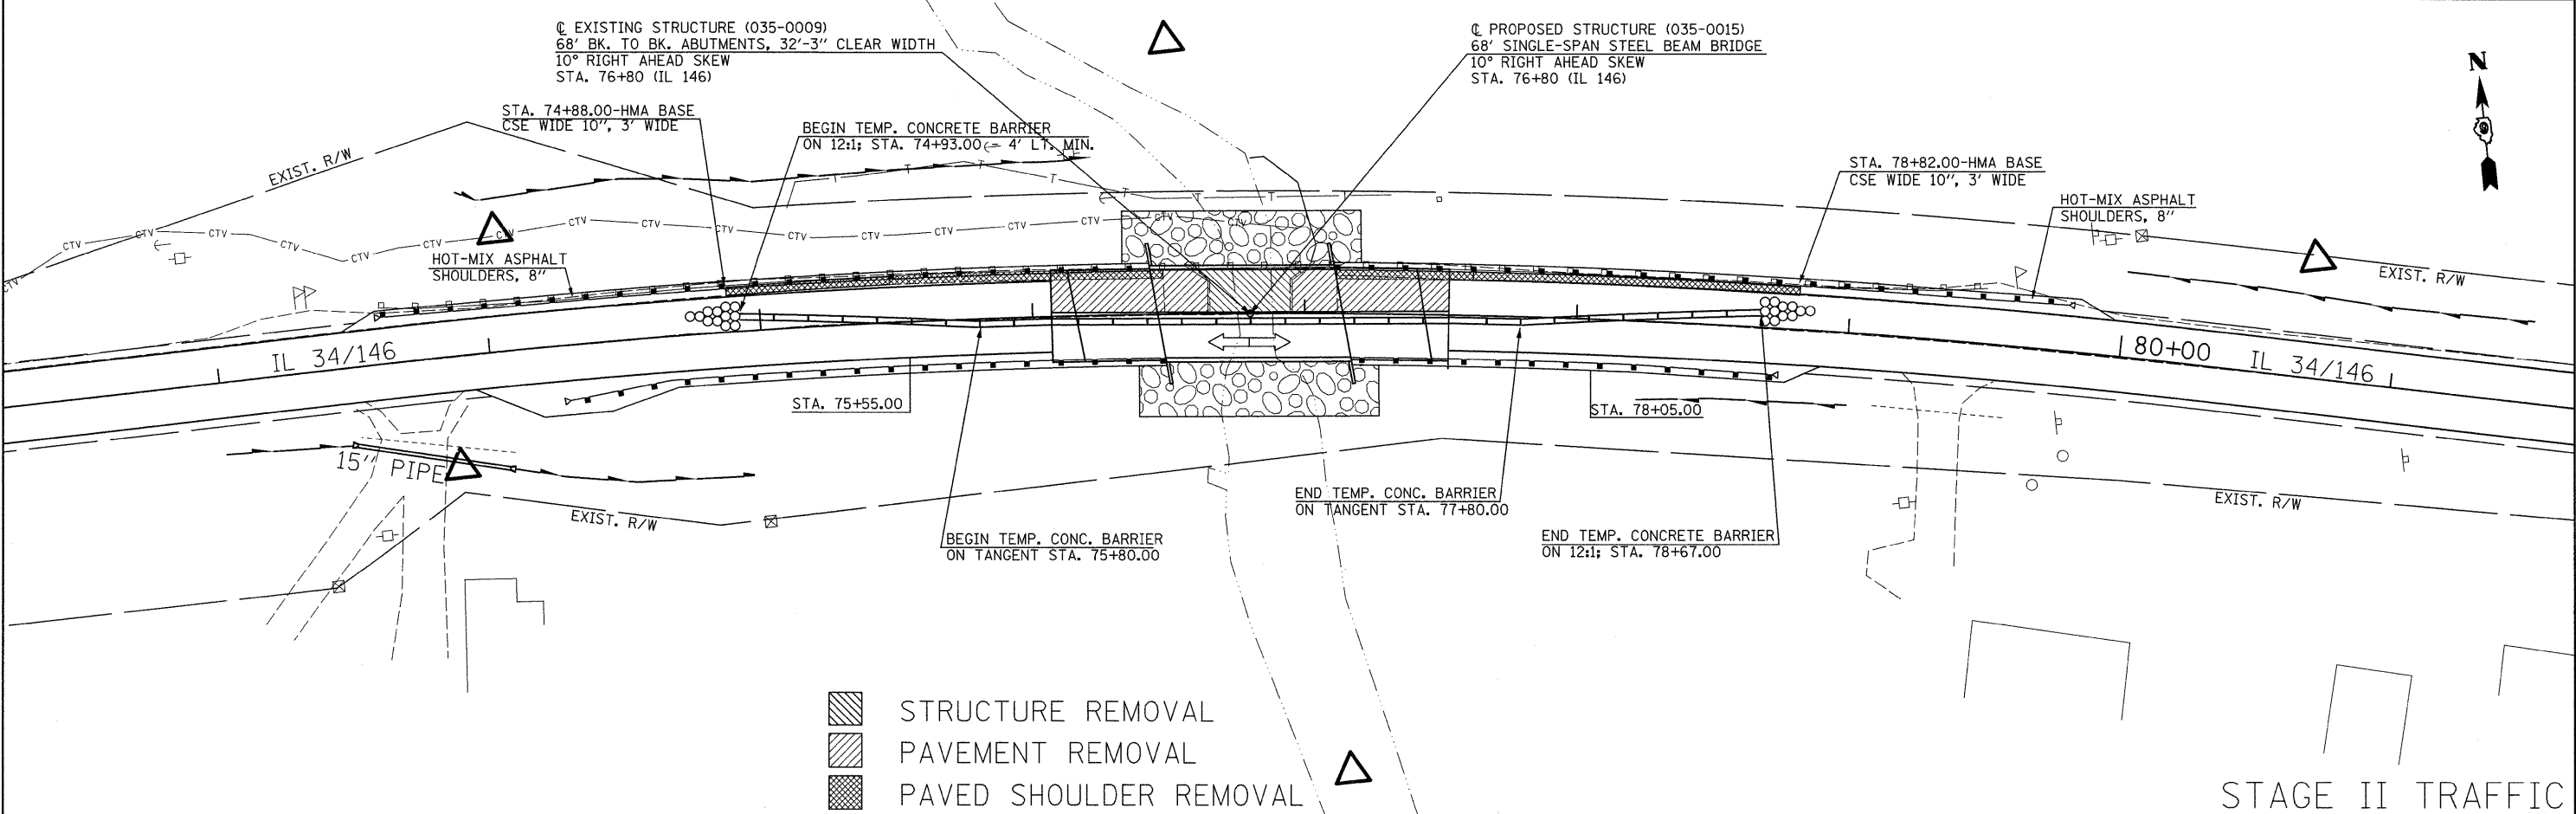


PRIOR TO STAGE I, THE CONTRACTOR SHALL GRADE THE PROPOSED DITCH FROM THE INLET OF THE EXISTING BOX CULVERT TO THREE MILE CREEK. IL 146 SHALL BE CLOSED TO TRAFFIC FOR UP TO 12 HOURS TO REMOVE THE TOP SLAB AND TO BACK FILL THE EXISTING BOX CULVERT.

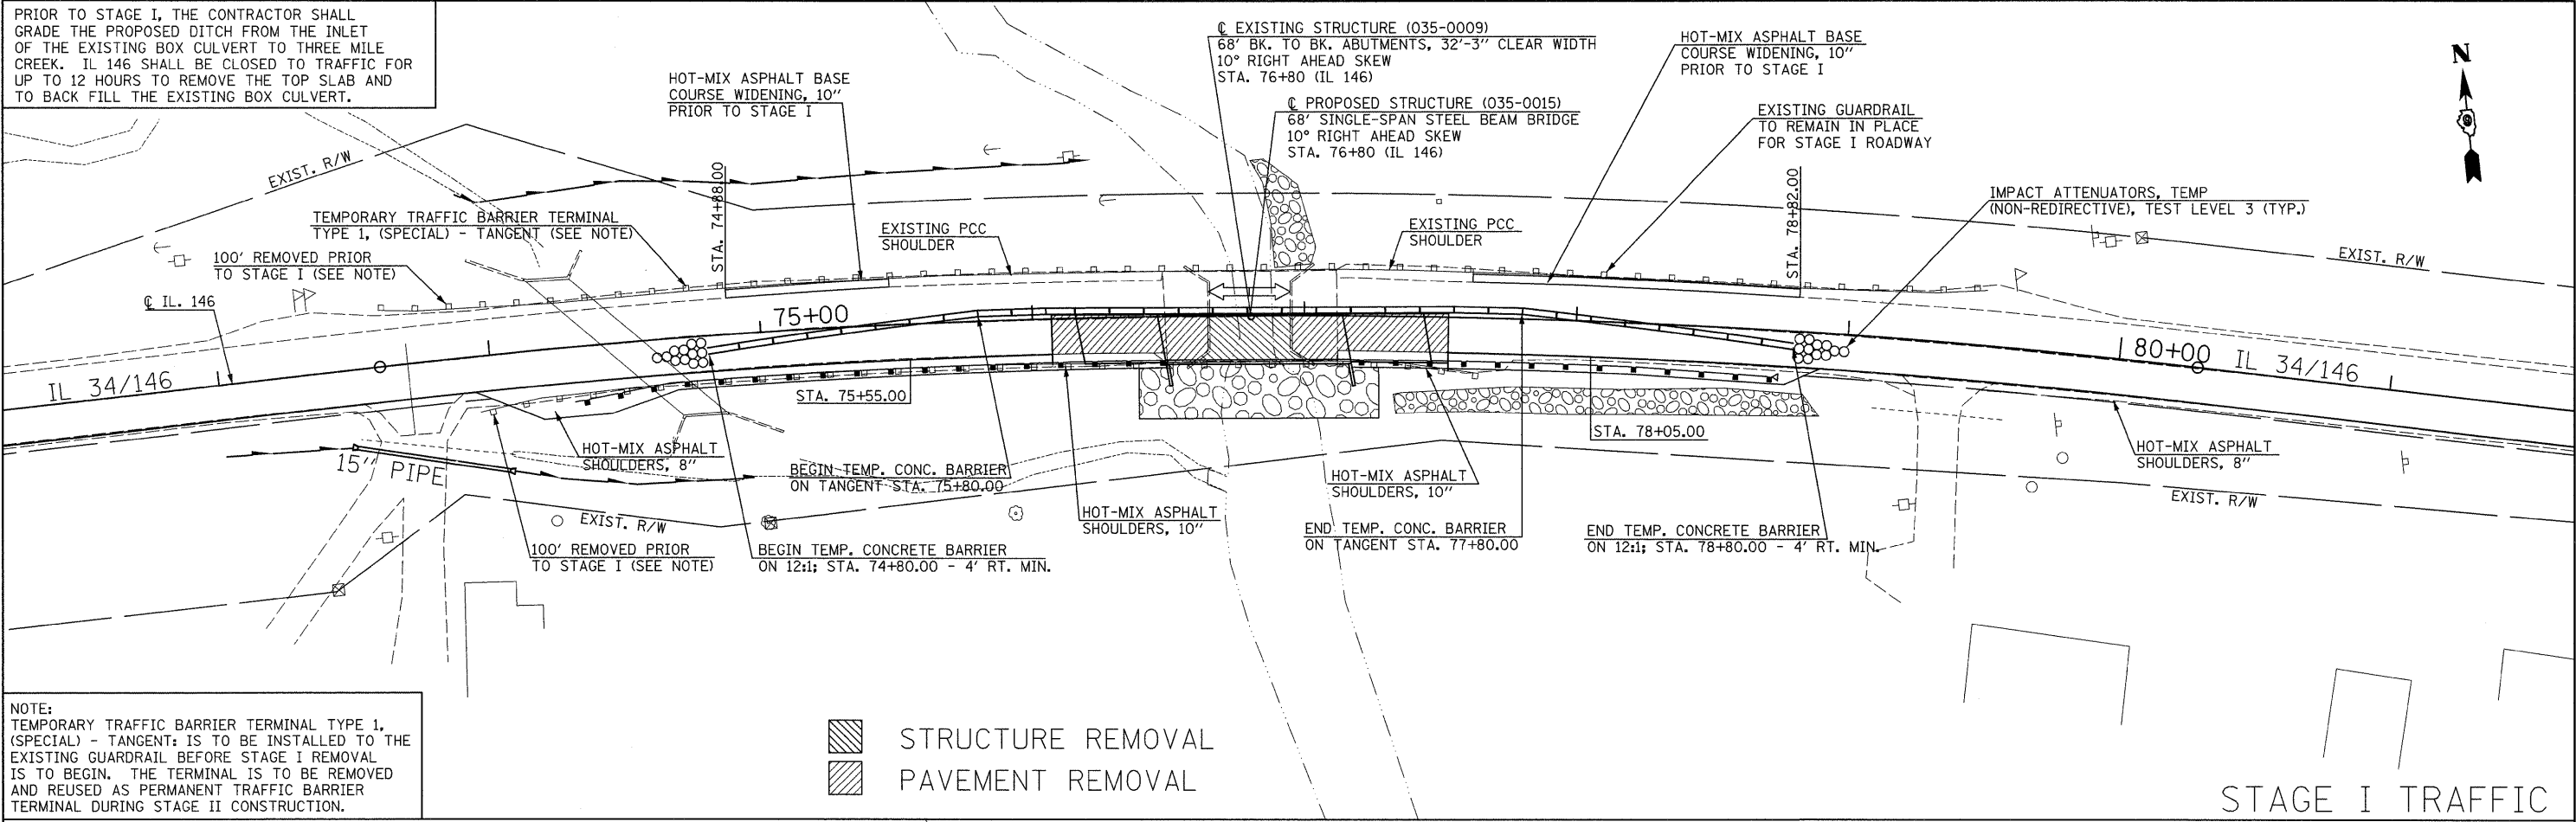

FILE NAME = #FILE#	USER NAME = #USER#	DESIGNED -	REVISED -	STATE OF ILLINOIS DEPARTMENT OF TRANSPORTATION	STAGE CONSTRUCTION IL 34/146 OVER THREE MILE CREEK	F.A. RTE. 885	SECTION 5B-1	COUNTY HARDIN	TOTAL SHEETS 48	SHEET NO. 9	
	PLOT SCALE = #SCALE#	DRAWN -	REVISED -			SCALE:	SHEET NO. OF SHEETS	STA. 69+00 TO STA. 84+00	FED. ROAD DIST. NO.	ILLINOIS FED. AID PROJECT	CONTRACT NO. 98949
	PLOT DATE = #DATE#	CHECKED -	REVISED -								
		DATE -	REVISED -								