



* Order a(E), a₁(E), a₂(E) and a₃(E) bars full length.
Cut to fit skew and use remainder of bars in
opposite end.

STATE OF ILLINOIS
DEPARTMENT OF TRANSPORTATION

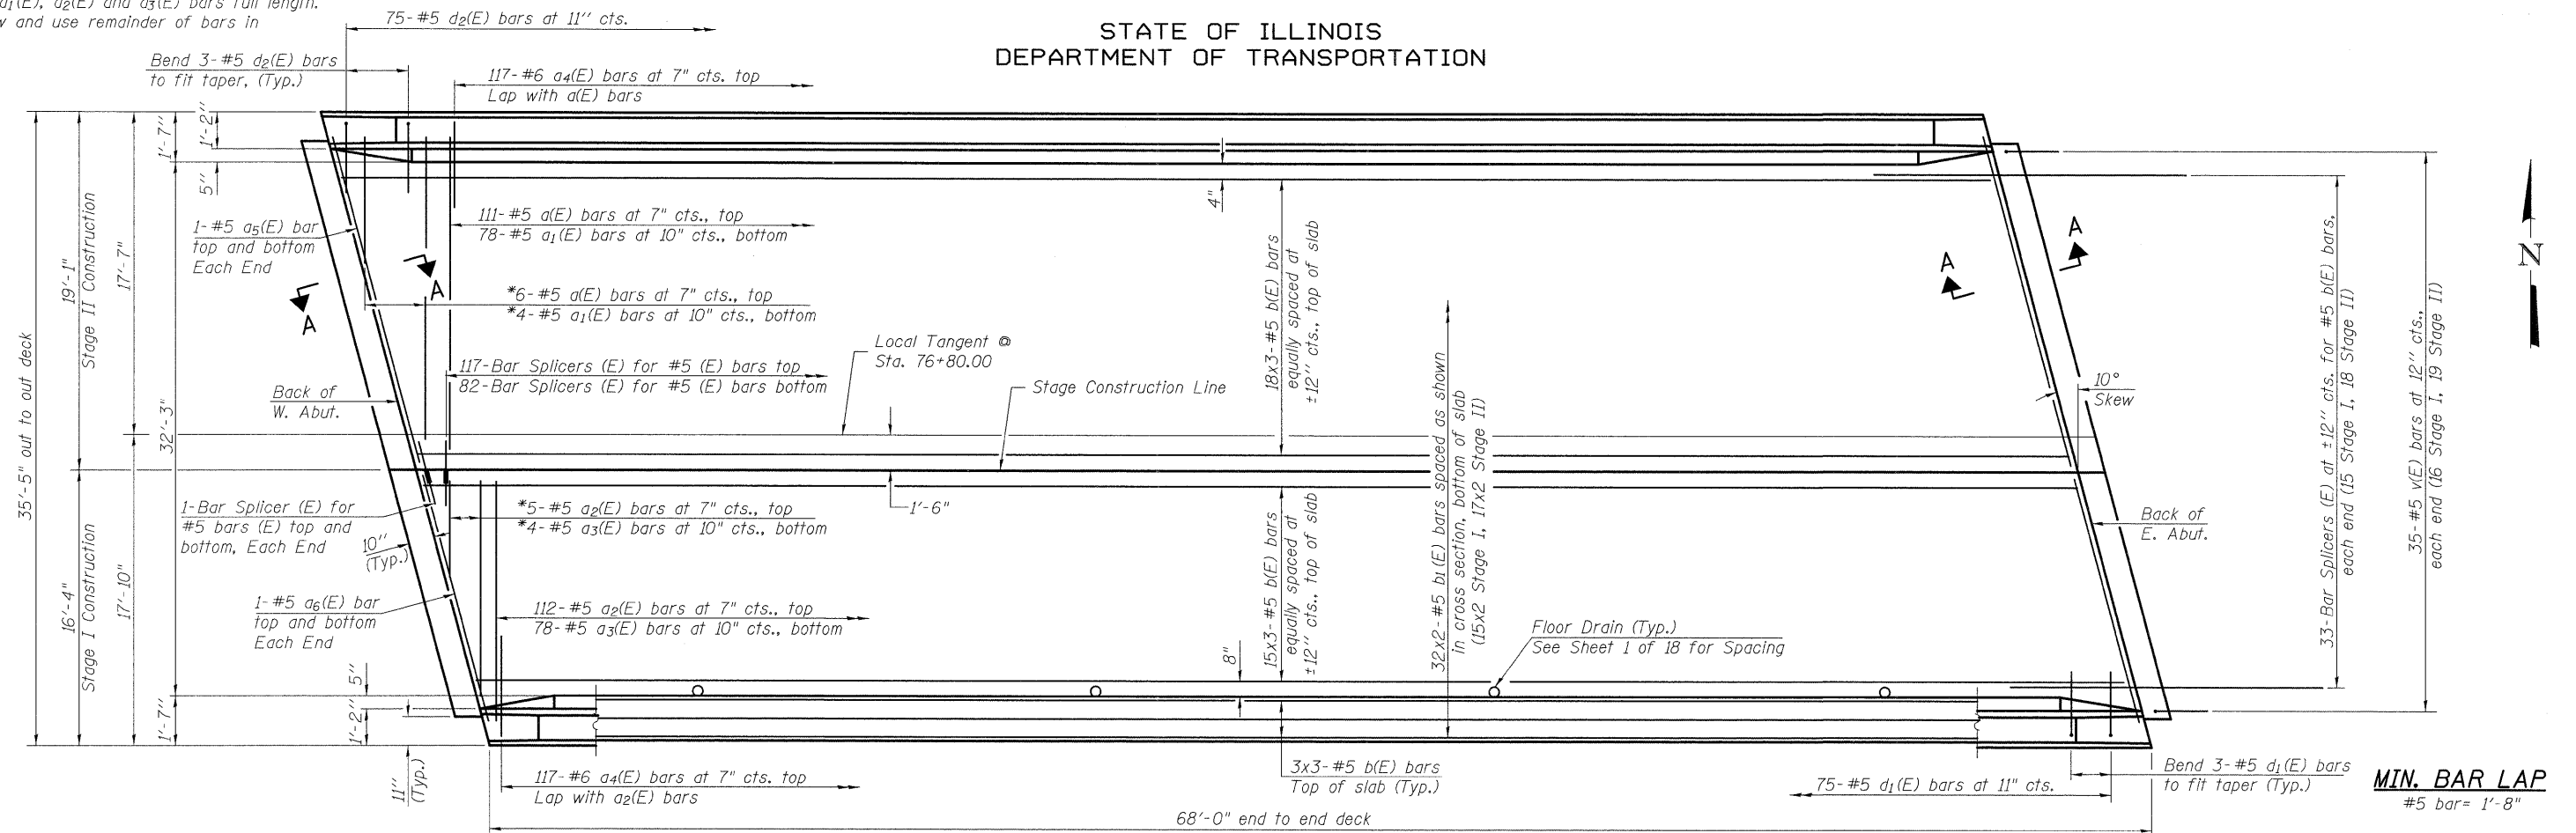

PLAN

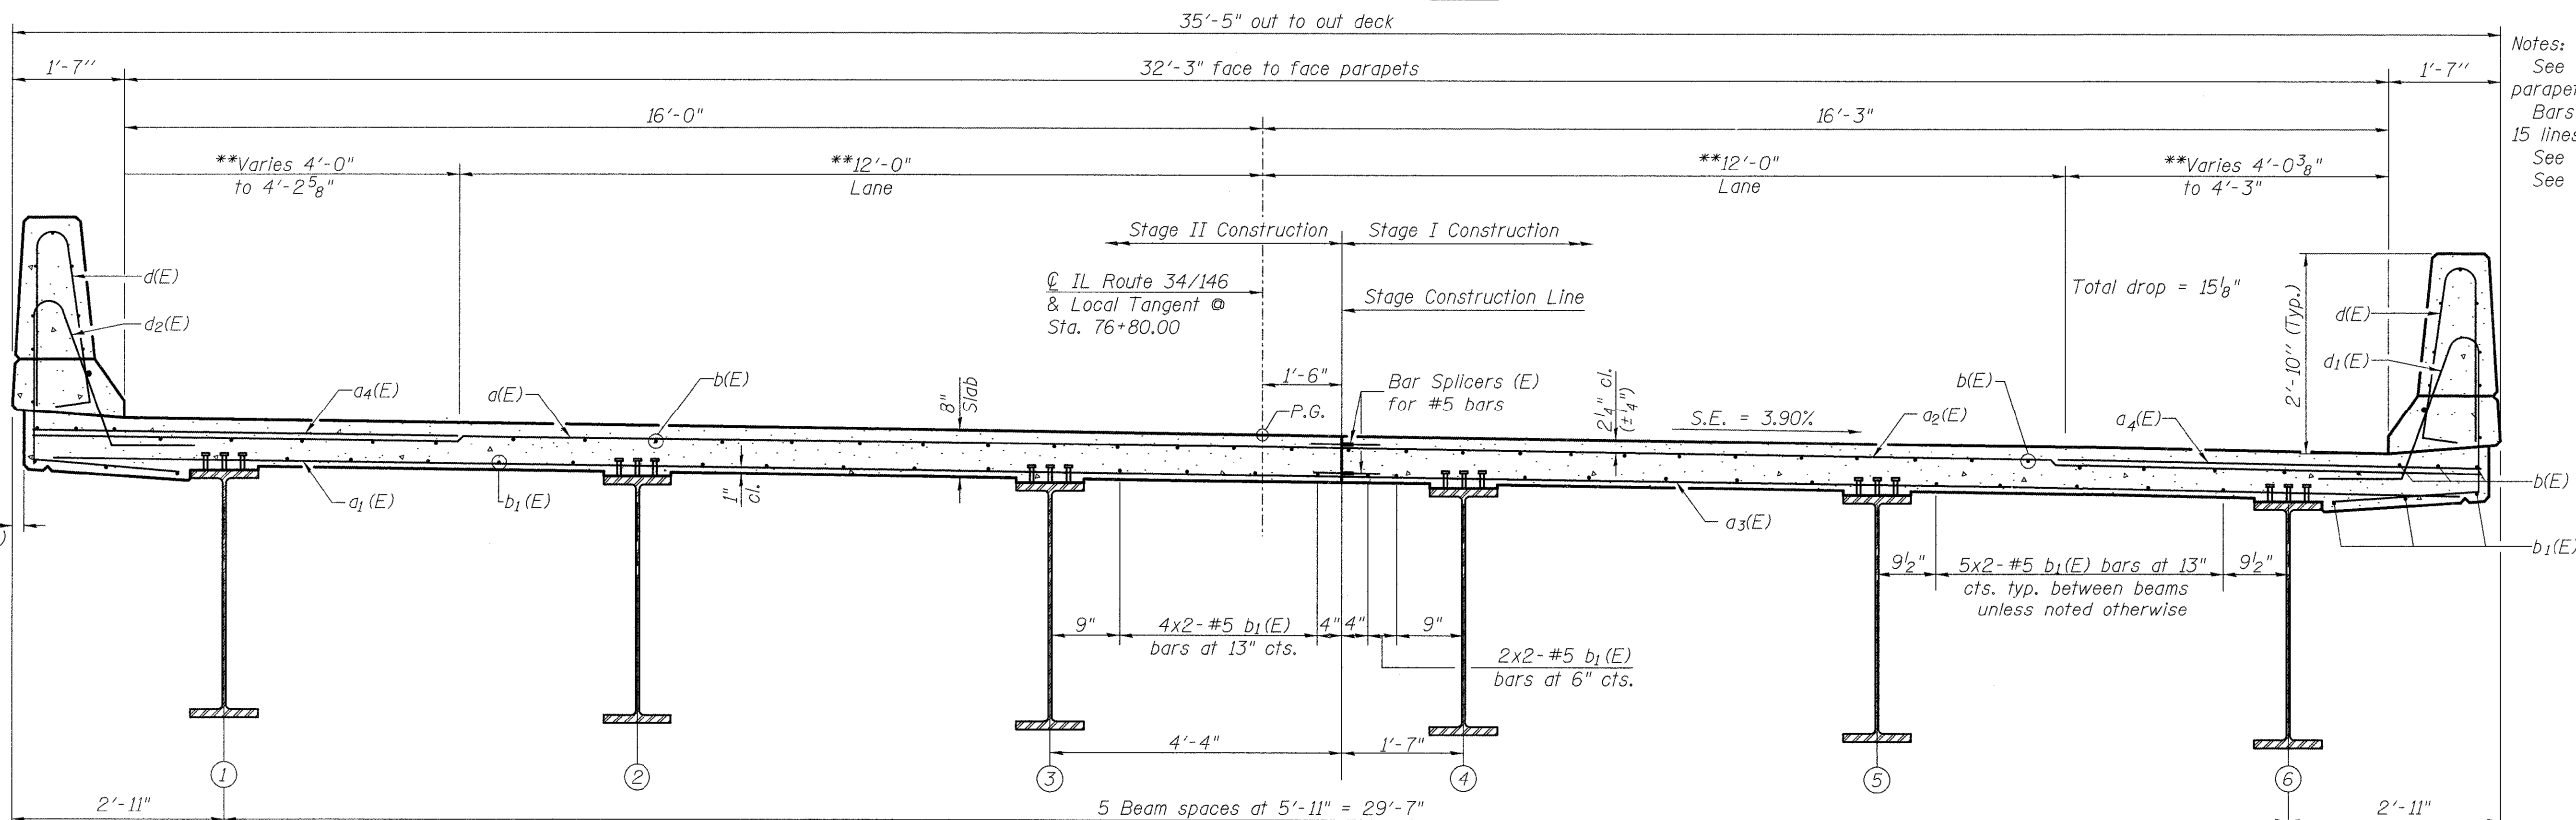

Notes:
See Sheet 7 of 18 for superstructure details,
parapet reinforcement and Bill of Material.
Bars indicated thus 15 x 3-#5 etc. indicates
15 lines of bars with 3 lengths per line.
See Sheet 8 of 18 for section A-A.
See Sheet 13 of 18 for Bar Splicer Details.

SUPERSTRUCTURE
IL 34/146 OVER
THREE MILE CREEK
STATION 76+80.00

**Measured radially from ϕ Roadway

CROSS SECTION @ Sta. 76+80.00
(Looking East)

E LIN ENGINEERING, LTD.
Consulting Engineers
Chatham, Illinois

SHEET NO. 6
18 SHEETS

F.A.P. RTE. 885	SECTION 5B-1	COUNTY Hardin	TOTAL SHEETS 48	SHEET NO. 19
S.N. 035-0015		CONTRACT NO. 98949		
FED. ROAD DIST. NO. -		ILLINOIS FED. AID PROJECT		