


DATE	
BY	
NO.	
AREAS CHECKED	
TEMPLATES	
NOTE BOOK	
PLOTTED	
SURVEY	
FINAL	

DATE	
BY	
NO.	
AREAS CHECKED	
TEMPLATES	
NOTE BOOK	
PLOTTED	
SURVEY	
ORIGINAL	

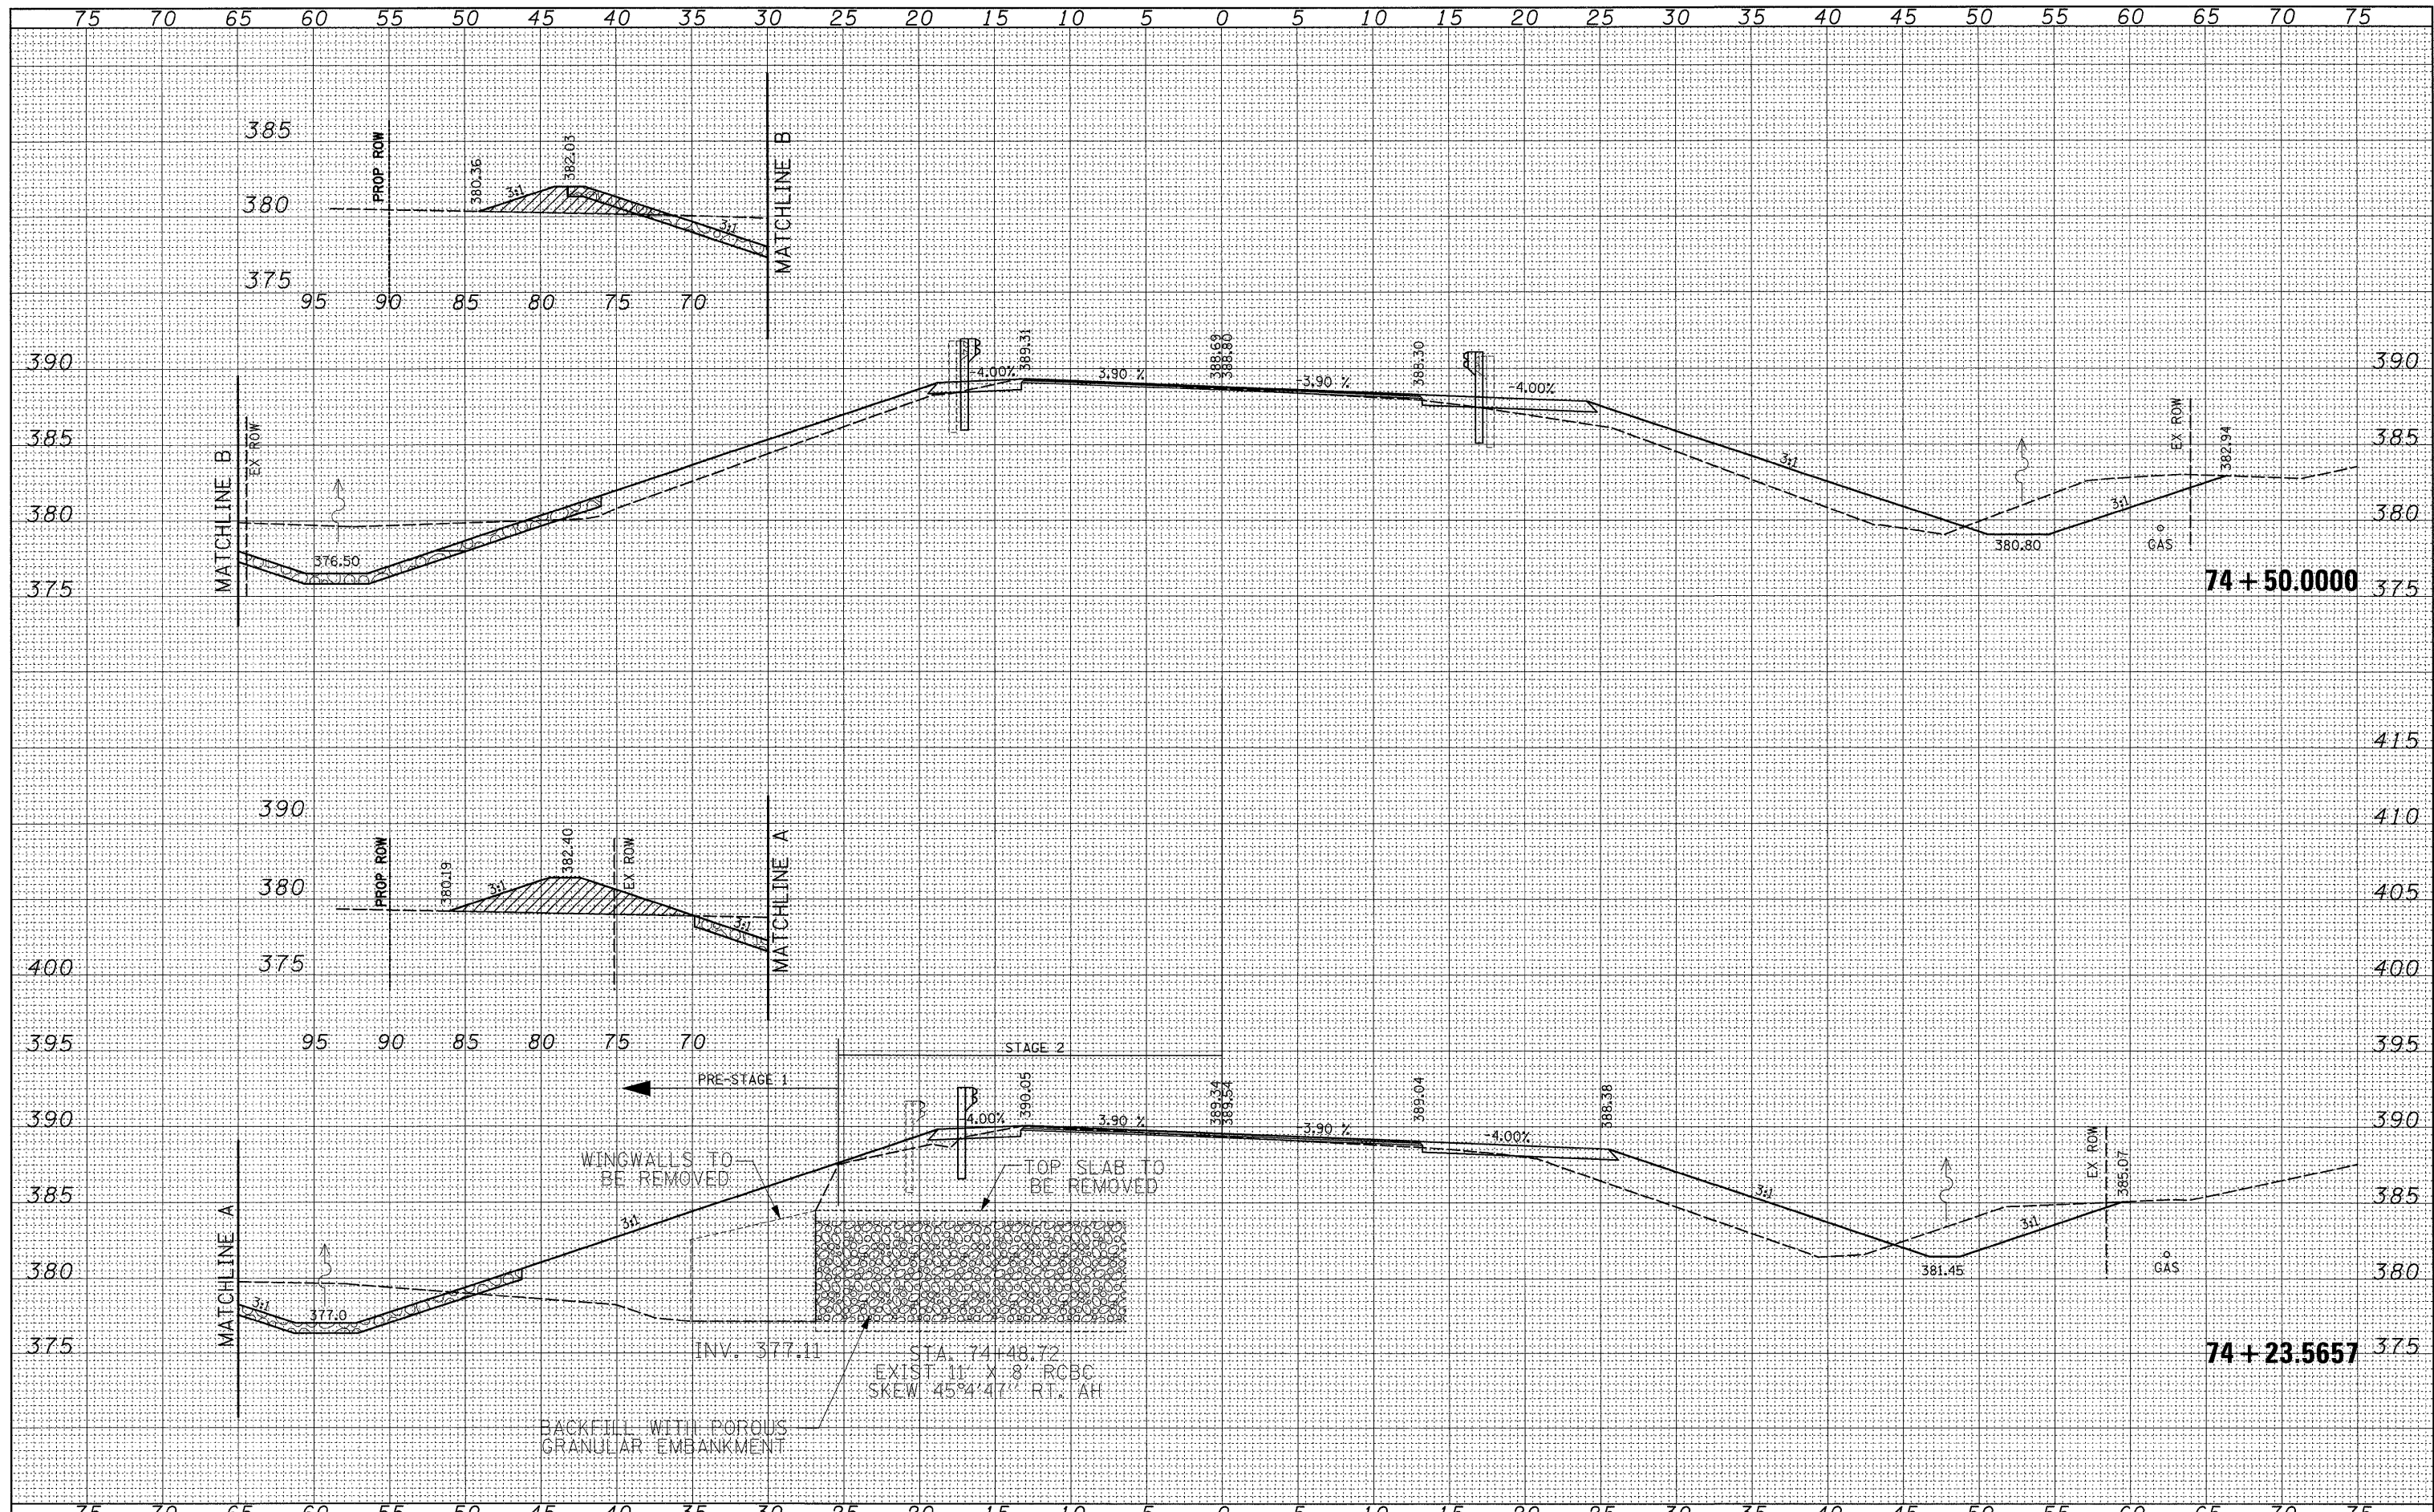

FILE NAME =	USER NAME = #USER#	DESIGNED -	REVISED -	<b>STATE OF ILLINOIS</b> <b>DEPARTMENT OF TRANSPORTATION</b>	<b>CROSS SECTIONS</b> <b>IL 34 /146 OVER THREE MILE CREEK</b>	F.A.P. RTE.	SECTION	COUNTY	TOTAL SHEETS	SHEET NO.	
#FILE#		DRAWN -	REVISED -			885	5B-1	HARDIN	48	42	
PLOT SCALE = #SCALE#		CHECKED -	REVISED -			CONTRACT NO. 98949					
PLOT DATE = #DATE#		DATE -	REVISED -			FED. ROAD DIST. NO. ILLINOIS FED. AID PROJECT					