


DATE	
BY	
FINAL SURVEY	SURVEYED
NOTE BOOK	PLOTTED
NO.	TEMPLATE
	AREAS CHECKED

DATE	
BY	
ORIGINAL SURVEY	SURVEYED
NOTE BOOK	PLOTTED
NO.	TEMPLATE
	AREAS CHECKED

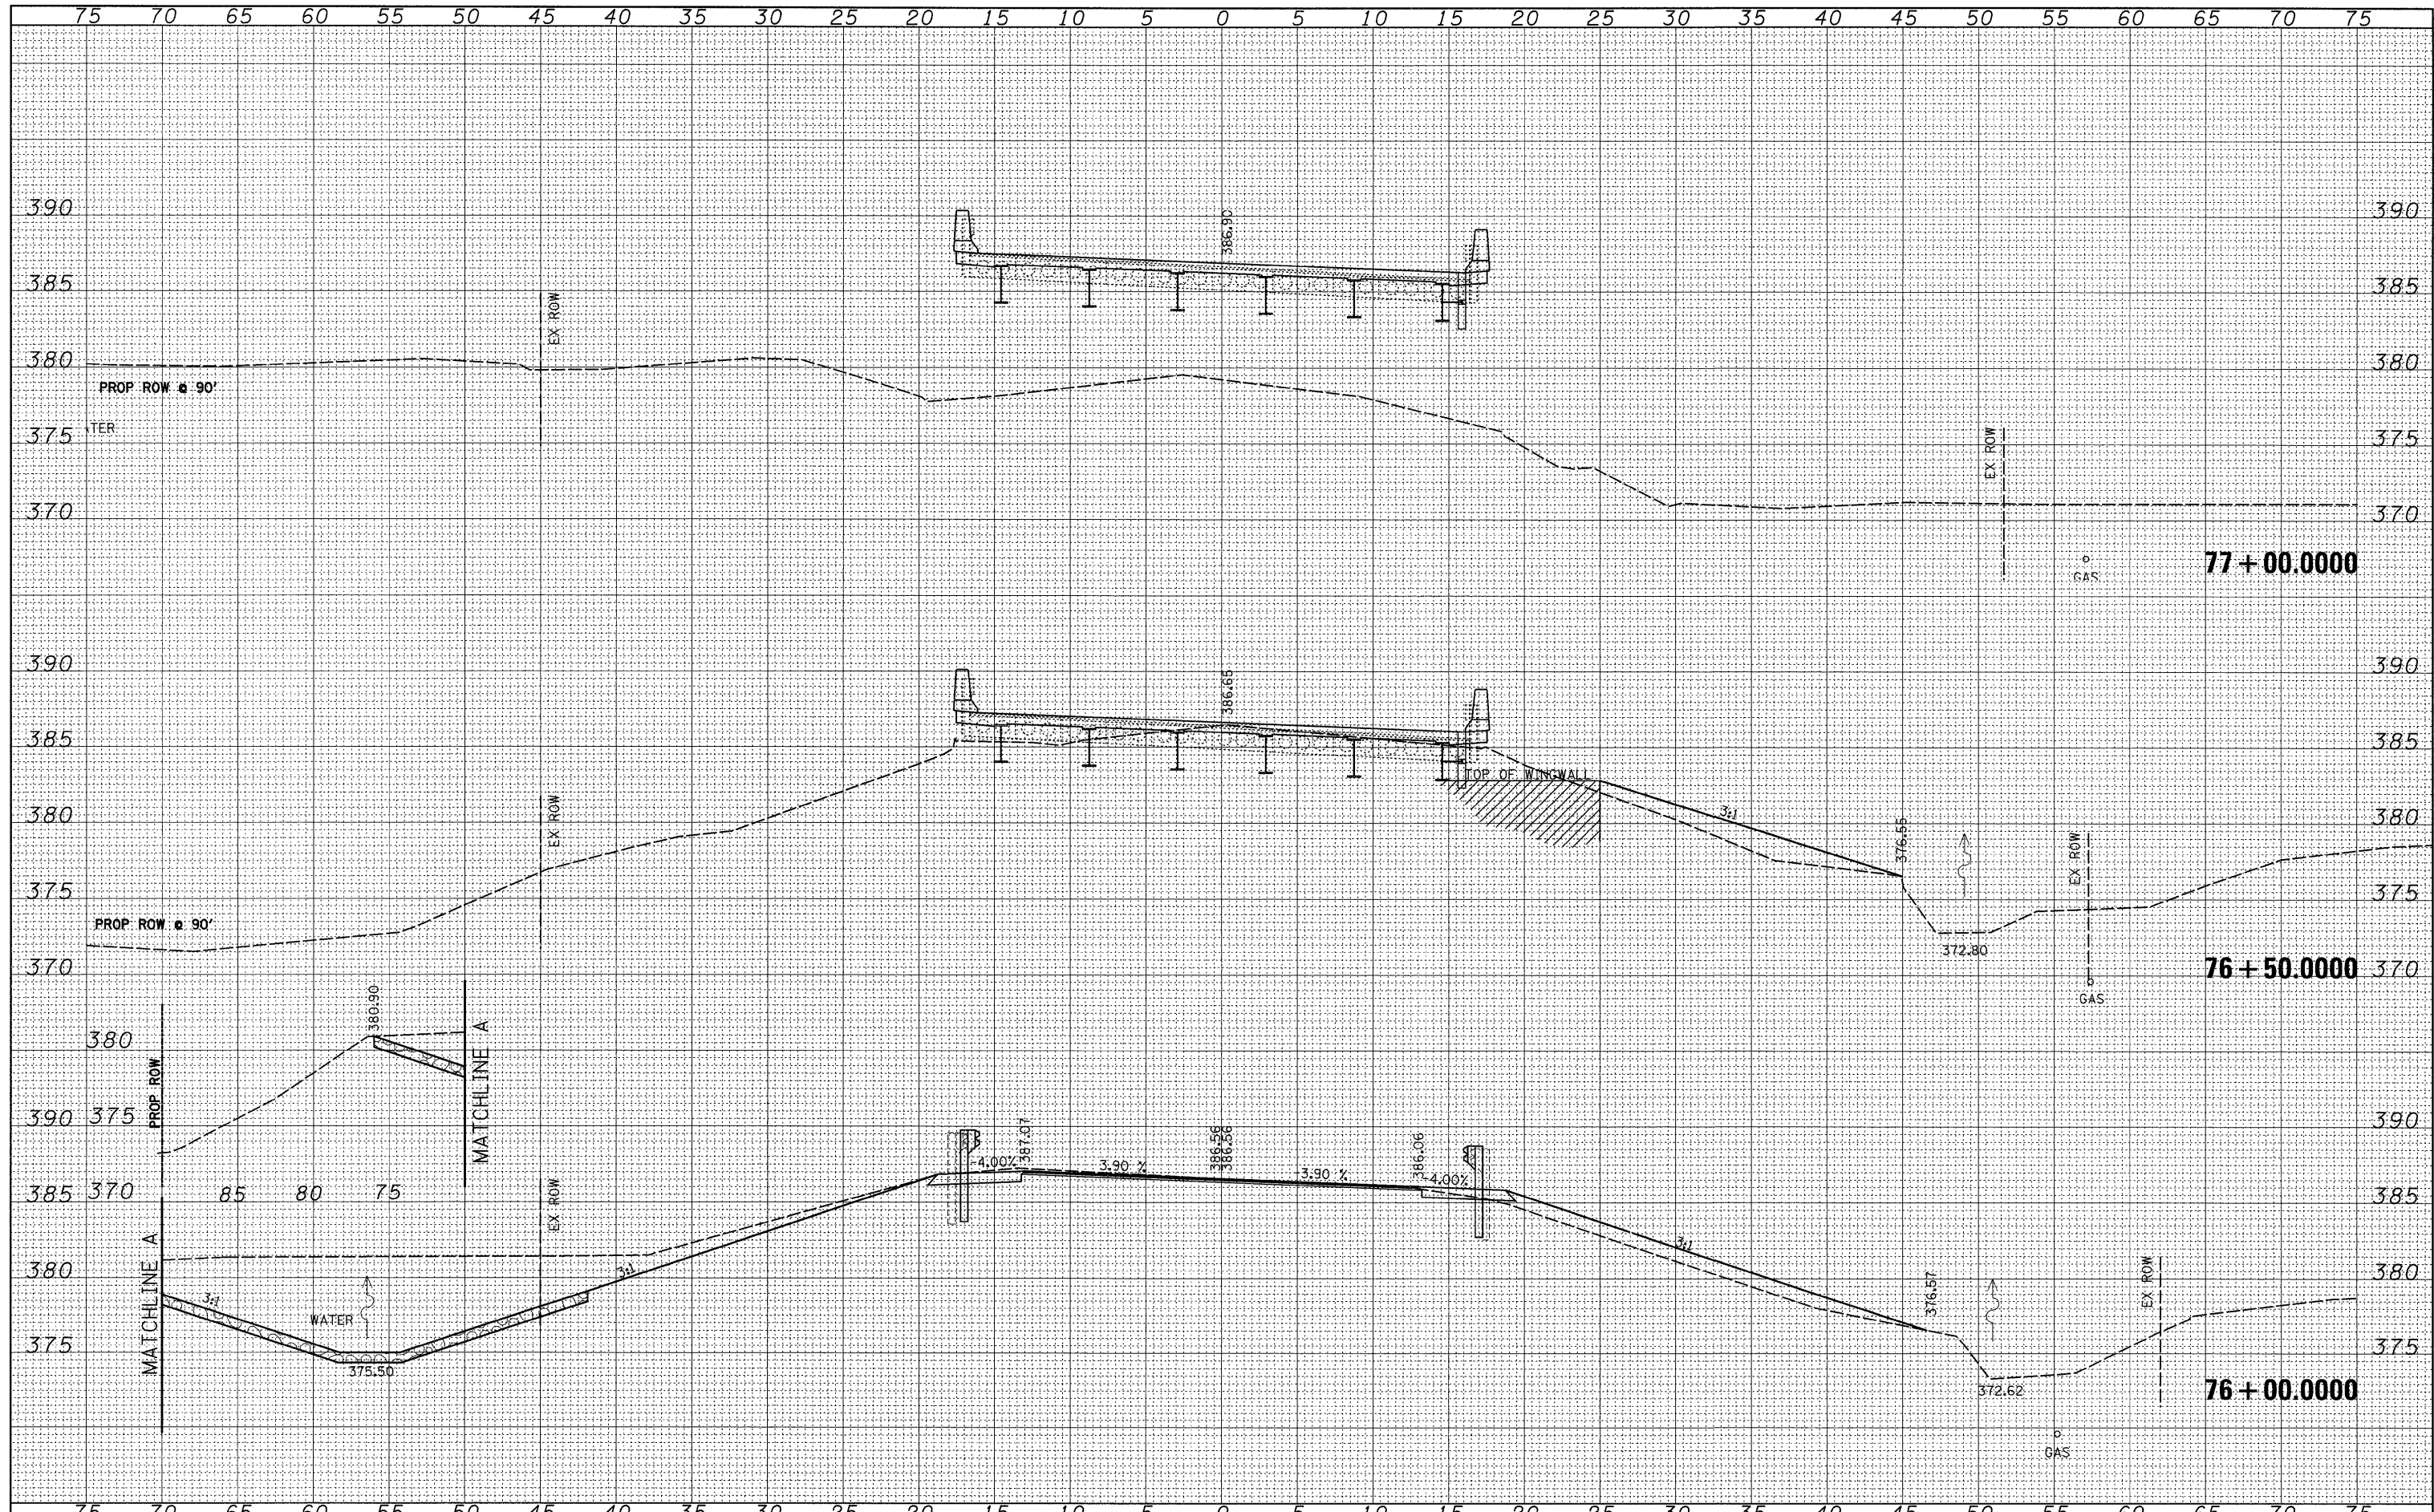

FILE NAME =	USER NAME = #USER#	DESIGNED -	REVISED -	STATE OF ILLINOIS DEPARTMENT OF TRANSPORTATION	CROSS SECTIONS IL 34 /146 OVER THREE MILE CREEK			F.A.P. RTE.	SECTION	COUNTY	TOTAL SHEETS	SHEET NO.
#FILE#		DRAWN -	REVISED -		885	5B-1	HARDIN	48	44			
PLOT SCALE = #SCALE#		CHECKED -	REVISED -		CONTRACT NO. 98949							
PLOT DATE = #DATE#		DATE -	REVISED -		SCALE:	SHEET NO.	OF SHEETS	STA. 76+00.0000 TO STA. 77+00.0000	FED. ROAD DIST. NO.	ILLINOIS FED. AID PROJECT		