


DATE: _____
 BY: _____
 FINAL SURVEY SURVEYED PLOTTED
 NOTE BOOK TEMPLATE
 AREAS CHECKED

DATE: _____
 BY: _____
 ORIGINAL SURVEY SURVEYED PLOTTED
 NOTE BOOK TEMPLATE
 AREAS CHECKED

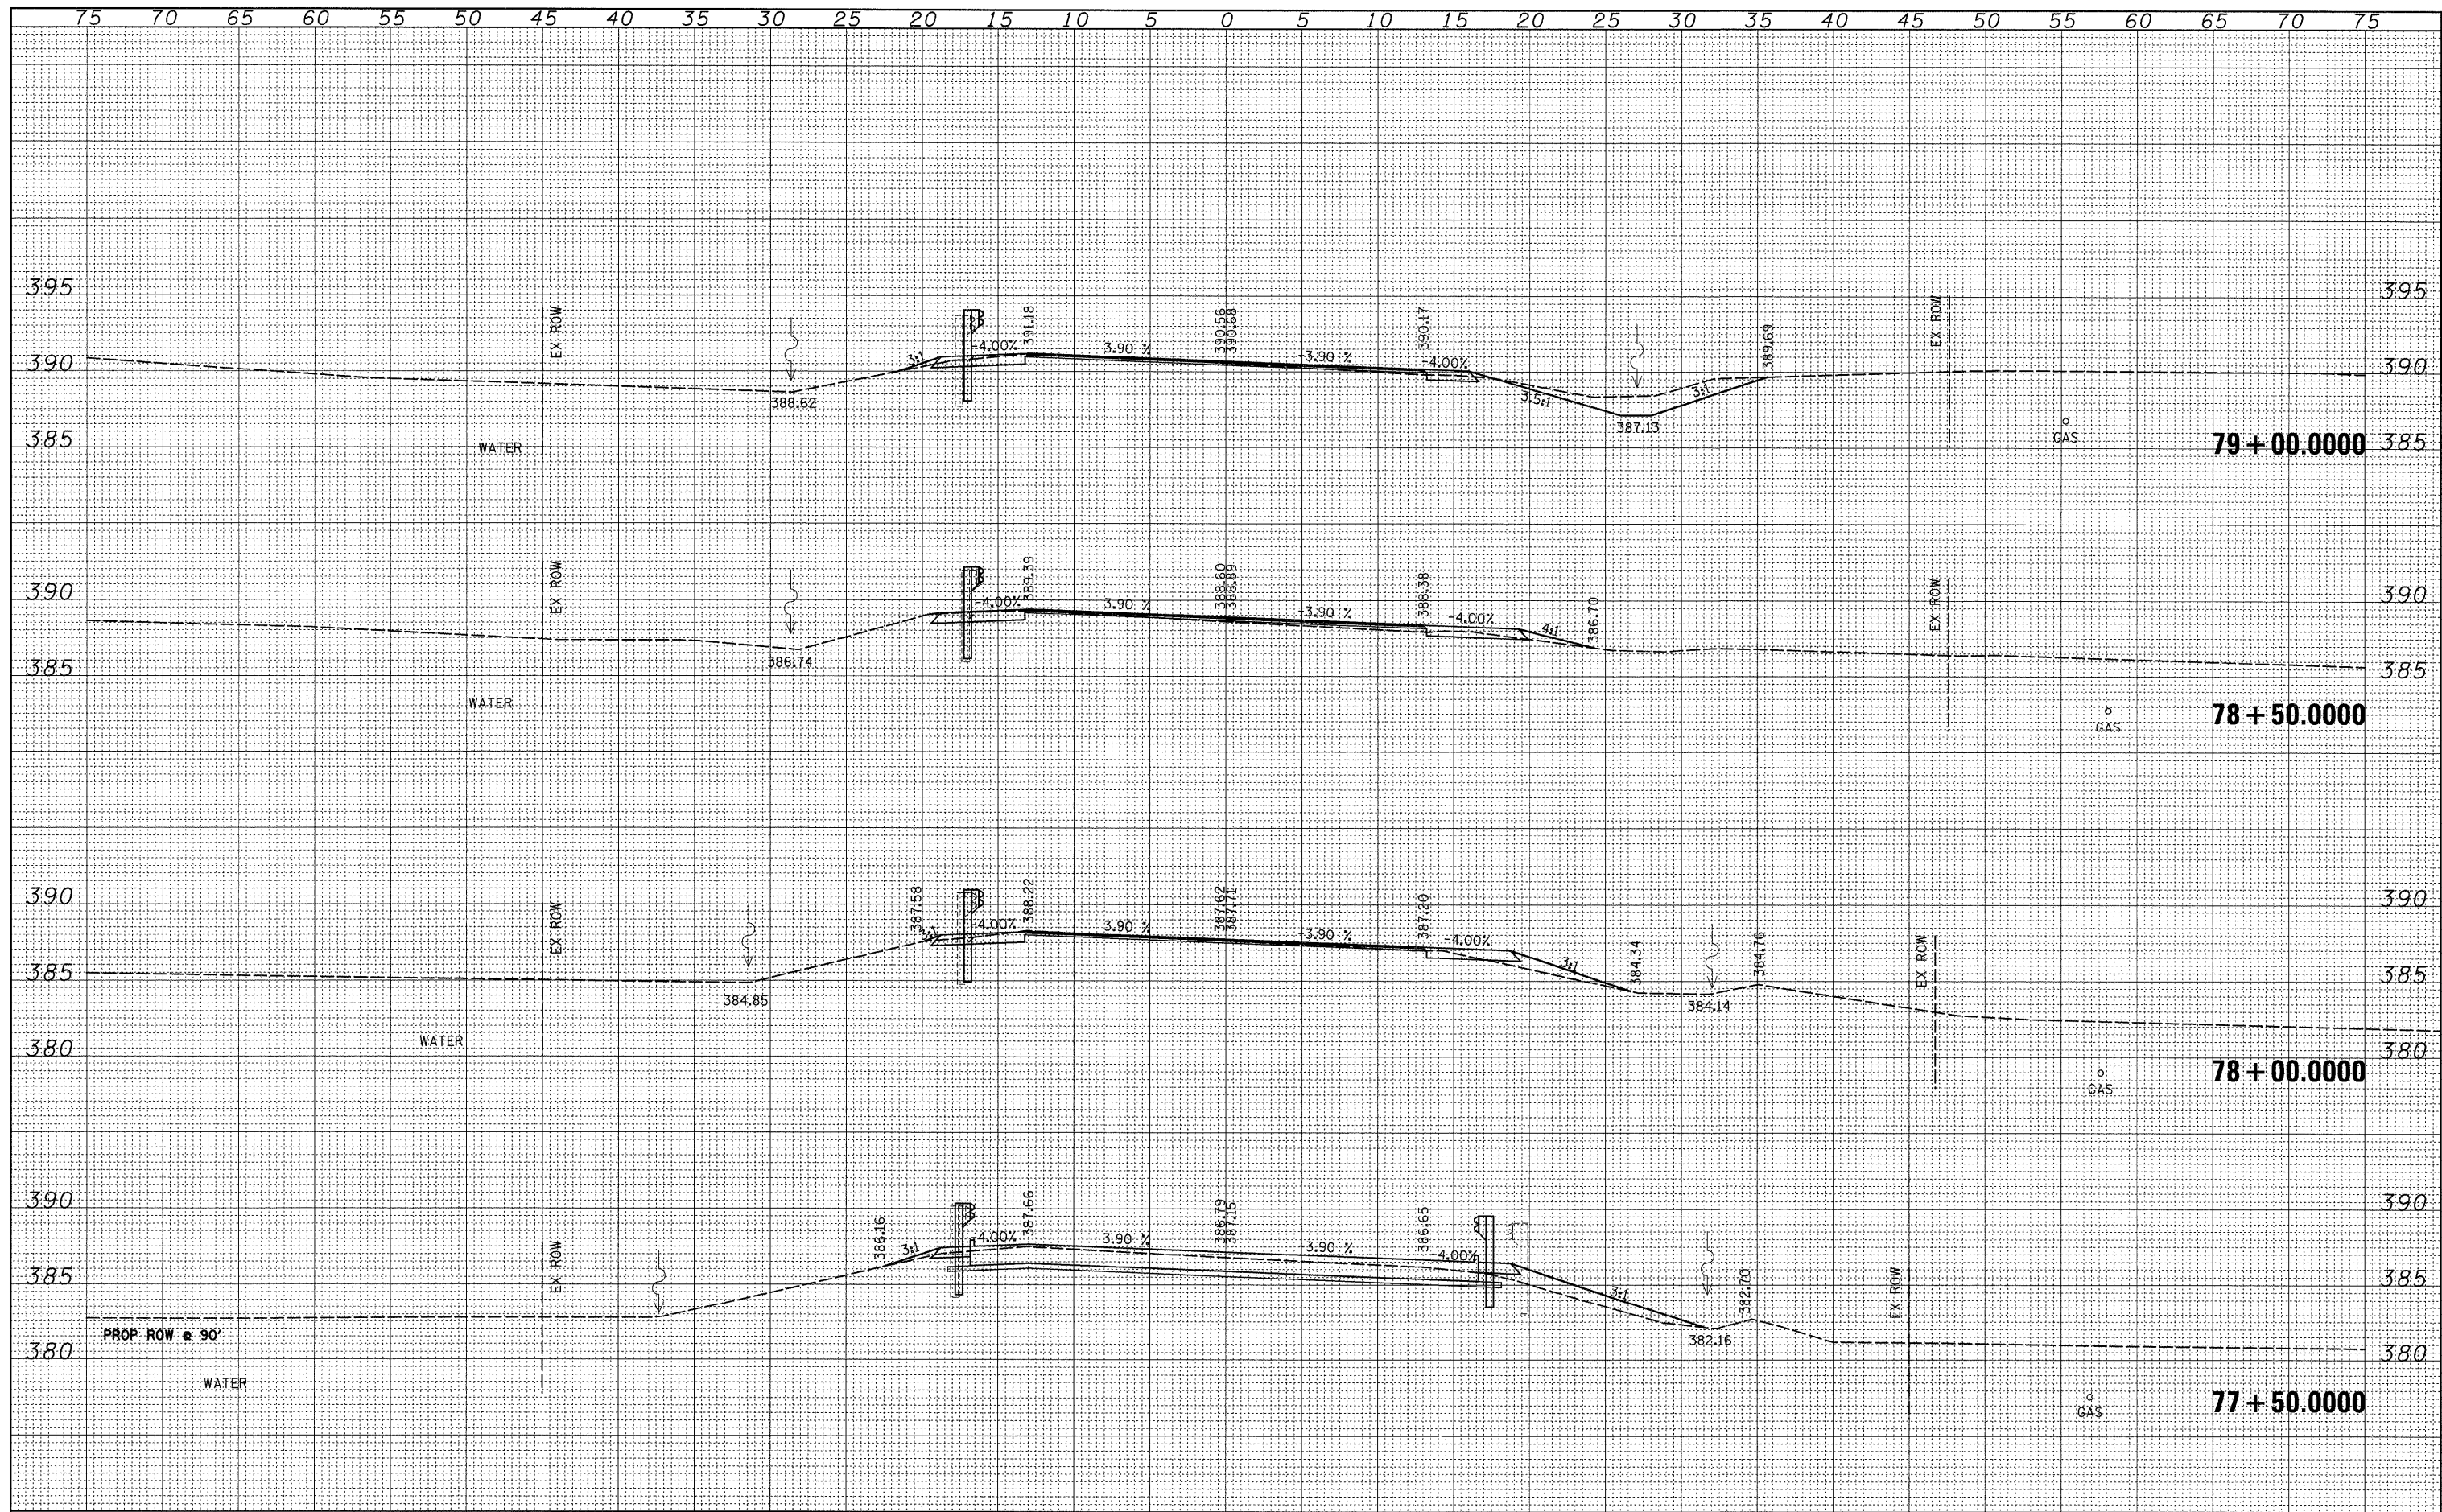

FILE NAME = #FILEL#

USER NAME = #USER#
 PLOT SCALE = #SCALE#
 PLOT DATE = #DATE#

DESIGNED -
 DRAWN -
 CHECKED -
 DATE -

REVISED -
 REVISED -
 REVISED -
 REVISED -

**STATE OF ILLINOIS
 DEPARTMENT OF TRANSPORTATION**

**CROSS SECTIONS
 IL 34 /146 OVER THREE MILE CREEK**
 SCALE: SHEET NO. OF SHEETS STA. 77+50.0000 TO STA. 79+00.0000

F.A.P. RTE. 885	SECTION 5B-1	COUNTY HARDIN	TOTAL SHEETS 48	SHEET NO. 45
CONTRACT NO. 98949				
FED. ROAD DIST. NO. [ILLINOIS] FED. AID PROJECT				