


F.A.S.	SECTION	COUNTY	TOTAL SHEETS	SHEET NO.
880	06-00097-00-FP	HAMILTON	25	19
FED. ROAD DIST. NO. 9		ILLINOIS	BELLE PRAIRIE ROAD	
PROJECT# SR-880(106)		CONTRACT# 99339		
LEC JOB # H0810033M				

323 W. 3RD ST.
P.O. BOX 160
MT. CARMEL, IL
62863
PHONE:
(618)-262-8651
FAX:
(618)-263-3327

405 W. STATE ST
SUITE 1
PRINCETON, IN
47670
PHONE:
(812)-386-7611
FAX:
(812)-385-2812



PROFESSIONAL DESIGN FIRM
LAND SURVEY & PROFESSIONAL ENGINEERING CORPORATION
184-000887
(62-032435)(35-002769)

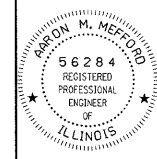

AARON M. MEFFORD
NAME
SIGNATURE
DATE
11-30-09
EXPIRES

F.A.S. 880 (CH 8)
BELLE PRAIRIE ROAD
SECTION 06-00097-00-FP
HAMILTON COUNTY, ILLINOIS


SHEET TITLE:

CROSS-SECTIONS


SCALE: 1" = 5'
BY: AMM
DATE: 11/9/08
REV:

19 OF 25 SHEETS


SHEET NO. 19

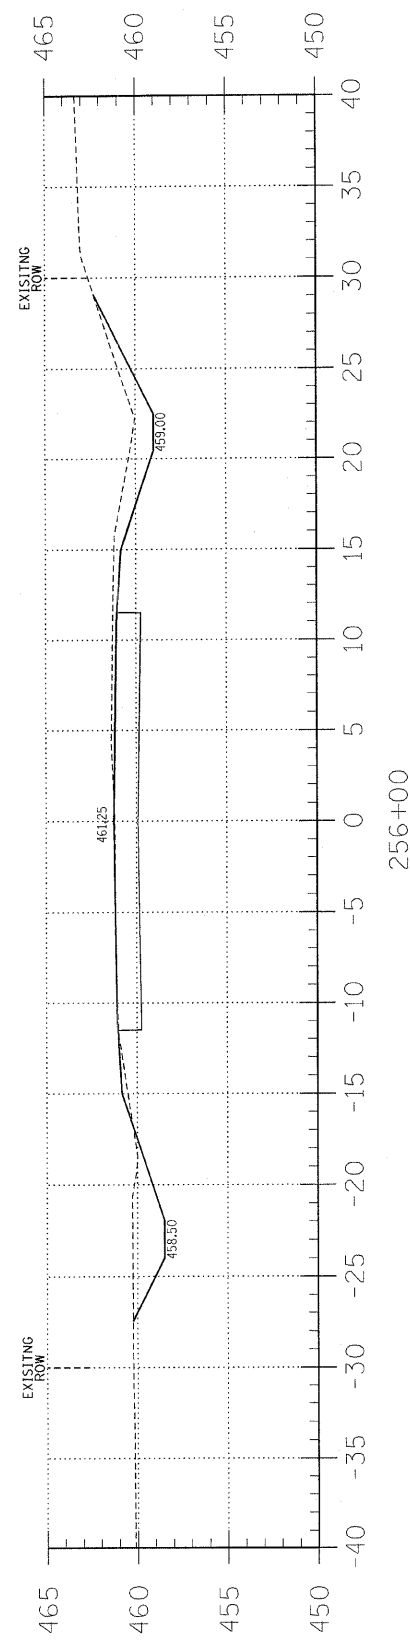


Area Cut : 24.4
Area Fill: 1.2

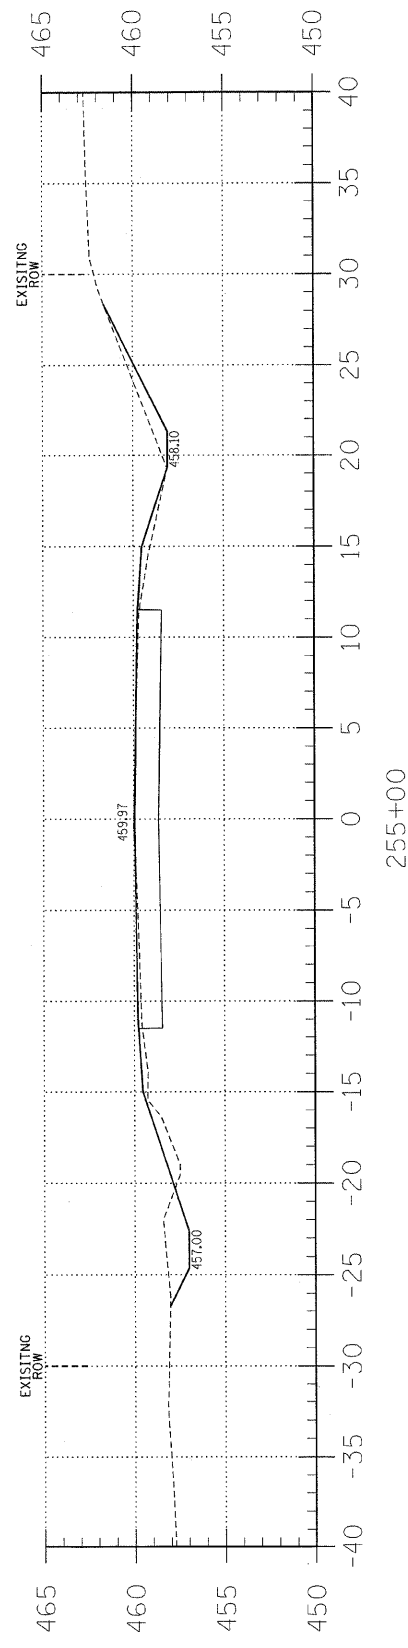


Area Cut : 9.4
Area Fill: 7.2

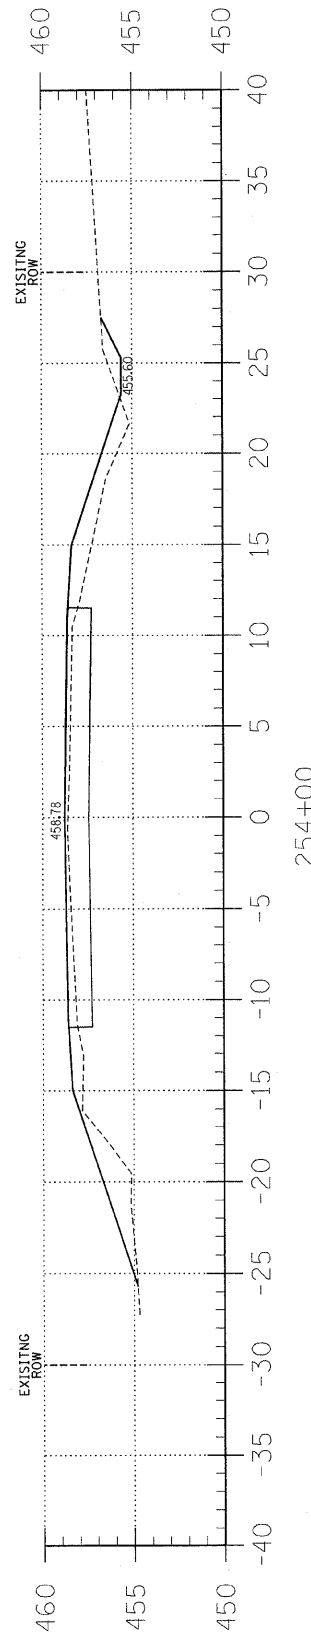


Area Cut : 2.0
Area Fill: 27.0

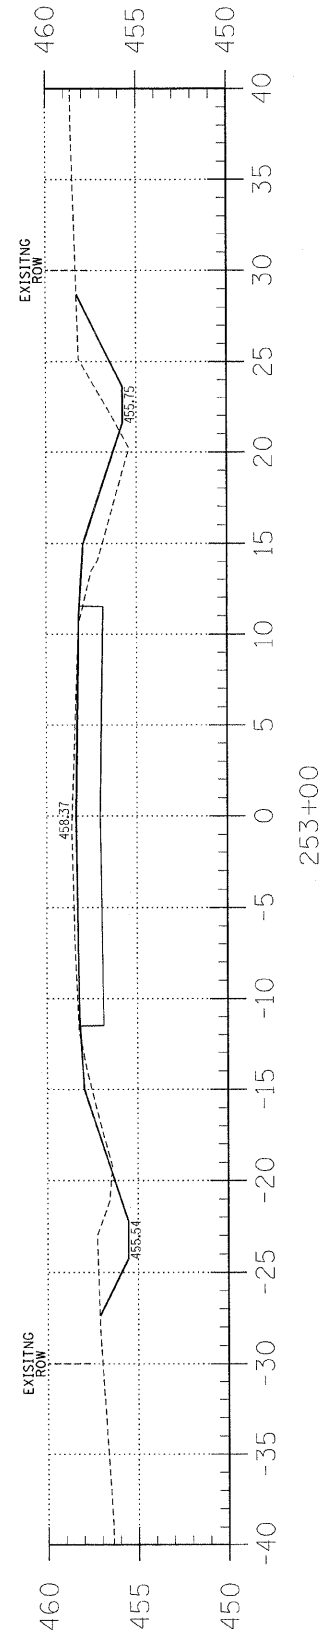

Area Cut : 18.3
Area Fill: 9.0

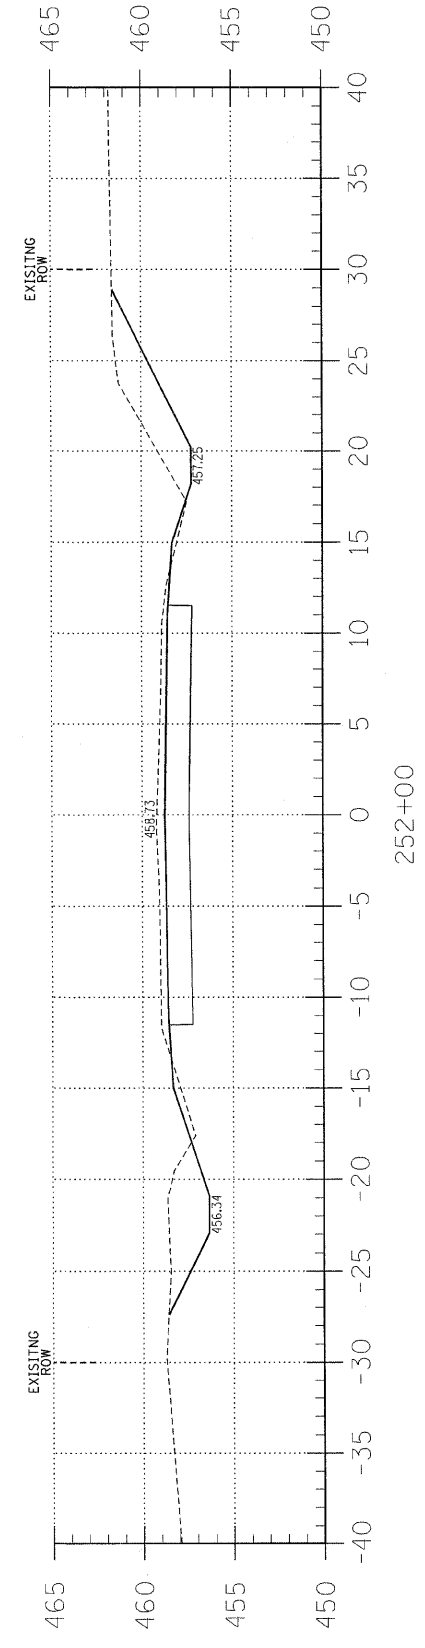

Area Cut : 39.0
Area Fill: 2.0

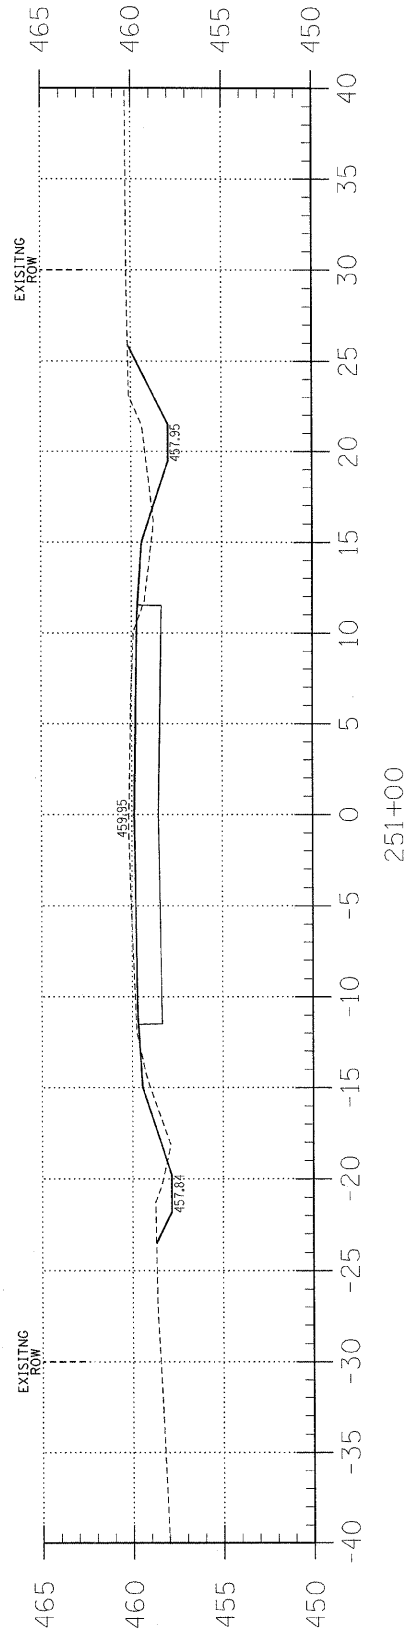

Area Cut : 16.2
Area Fill: 4.5