


DATE	BY

DATE	BY

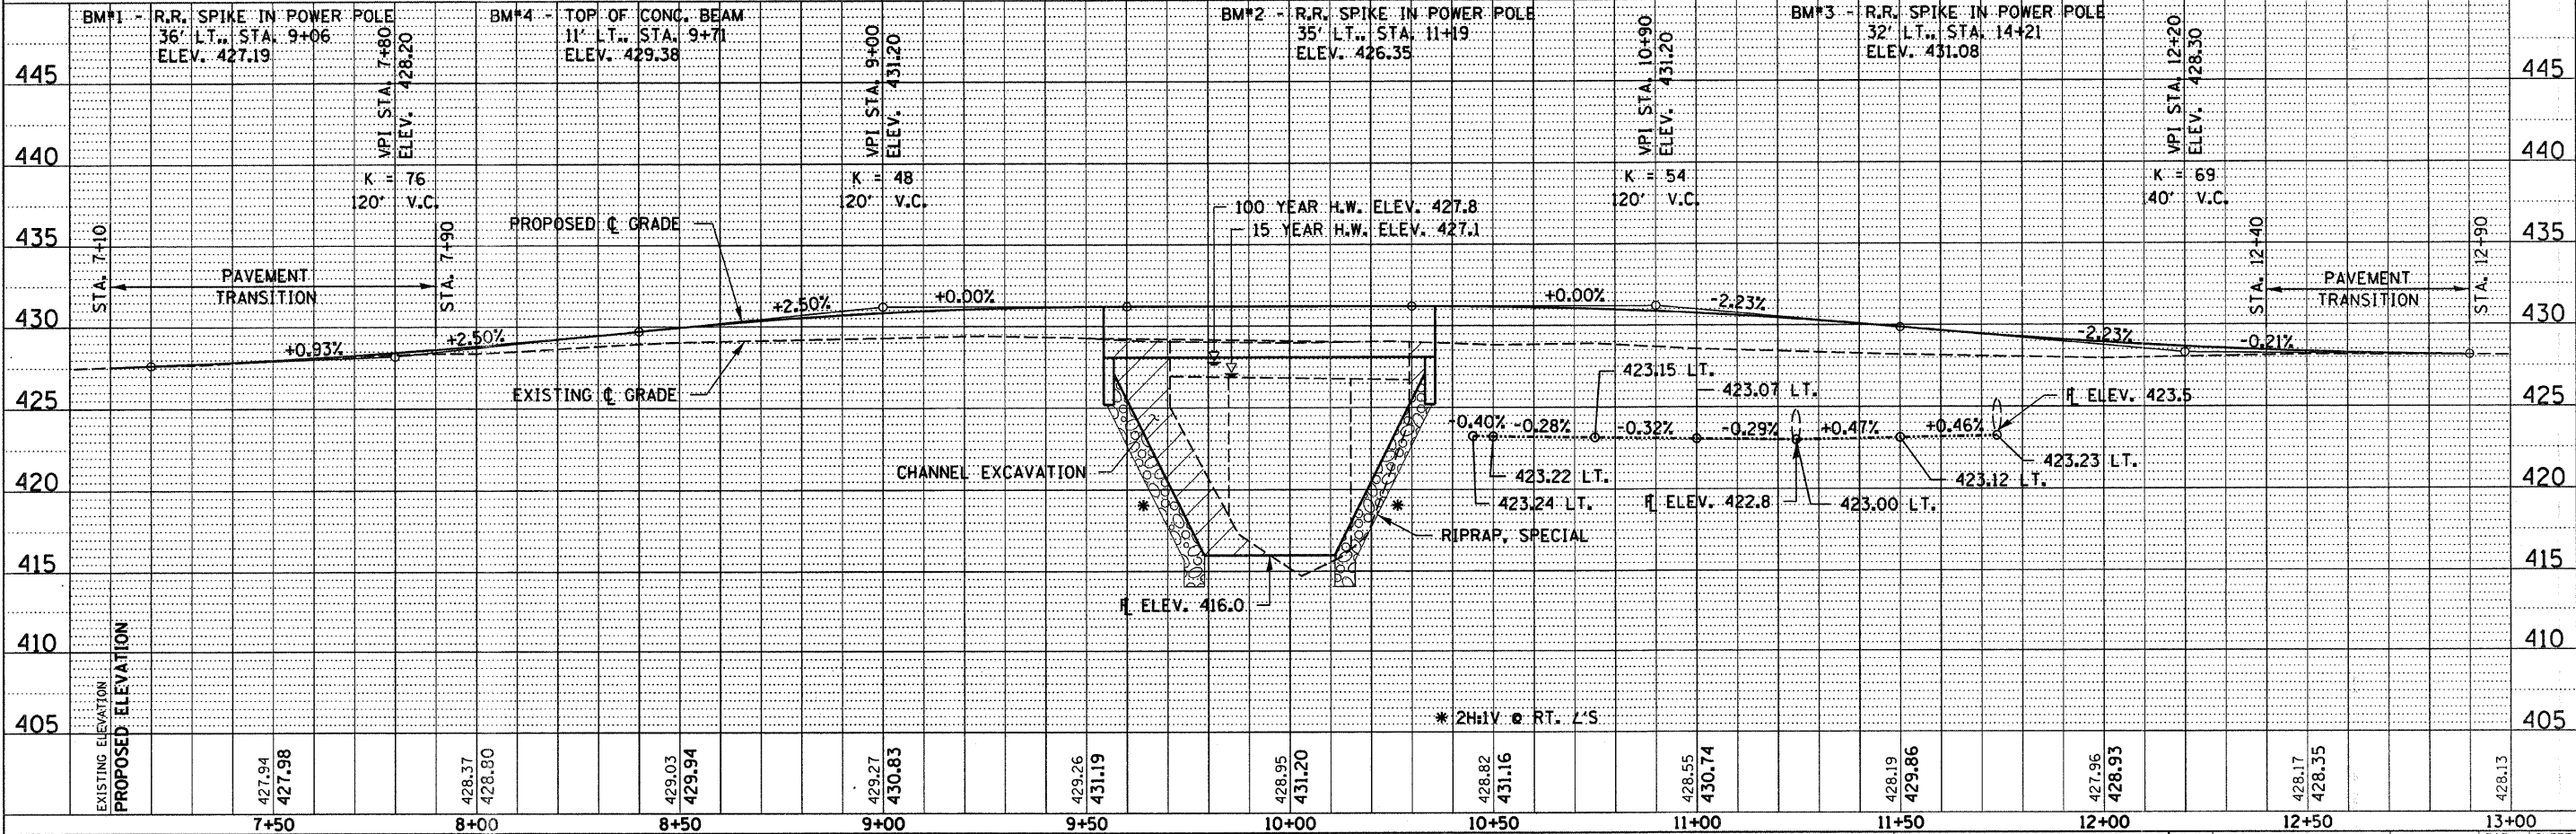

FILE NAME = 880129-shr-pp1.dgn	DESIGNED - J.W.F.	REVISED -	<p align="center">STATE OF ILLINOIS JEFFERSON COUNTY HIGHWAY DEPARTMENT</p> <p align="center">HAMPTON, LENZINI & RENWICK, INC. CIVIL & STRUCTURAL ENGINEERS LAND SURVEYORS</p> <p align="center">PLAN & PROFILE SPRING GARDEN ROAD</p>	FAS	SECTION	COUNTY	TOTAL SHEETS	SHEET NO.
PLOT SCALE =	DRAWN - D.T.M.	REVISED -		824	05-00183-00-BR	JEFFERSON	23	6
PLOT DATE = 2/6/2009	CHECKED - S.W.M.	REVISED -		CONTRACT NO. 99361				
	DATE - 10/20/08	REVISED -		SCALE: 1" = 20'	SHEET NO. 1 OF 1 SHEETS	STA. 7+00 TO STA. 13+00	FED. ROAD DIST. NO.	ILLINOIS FED. AID PROJECT