


BY		DATE	
FINAL SURVEY	SURVEYED	PLOTTED	DATE
NOTE BOOK NO.	TEMP. AS	AREAS	CHECKED


BY		DATE	
ORIGINAL SURVEY	SURVEYED	PLOTTED	DATE
NOTE BOOK NO.	TEMP. AS	AREAS	CHECKED

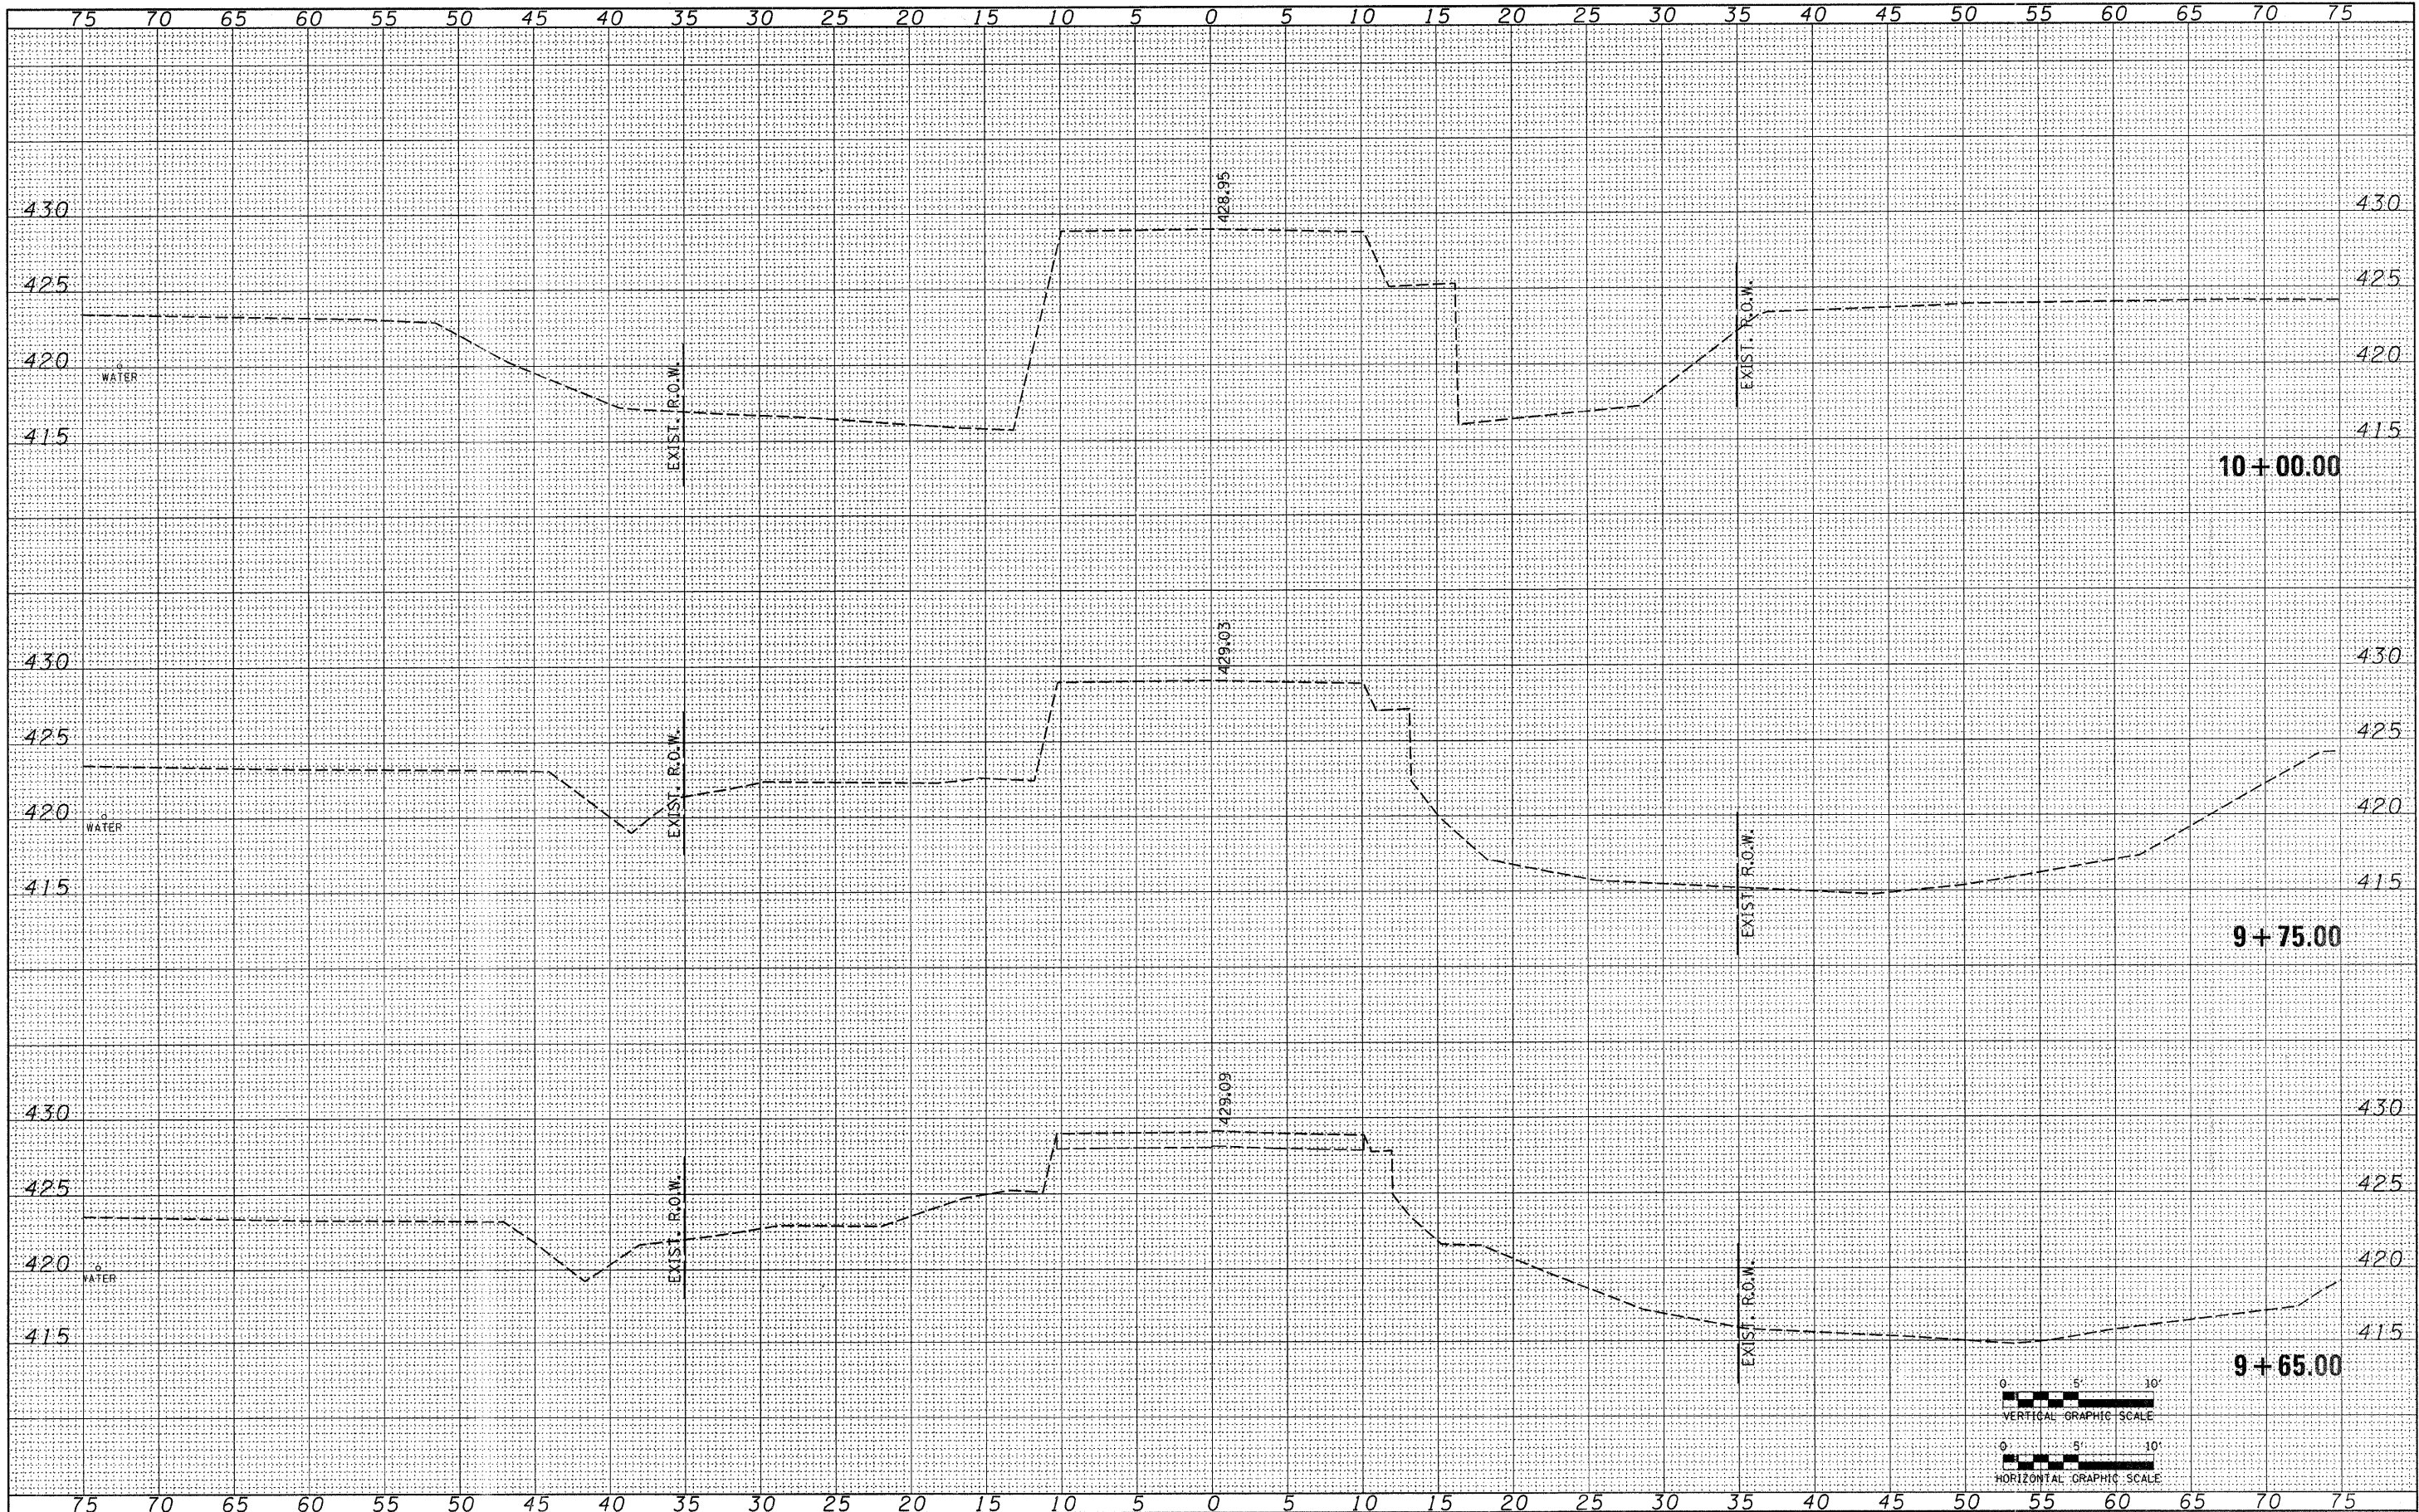

FILE NAME = 000129-sht-sxs.dgn

USER NAME =	DESIGNED - J.W.F.	REVISED -
	DRAWN - D.T.M.	REVISED -
	CHECKED - S.W.M.	REVISED -
	DATE - 10/20/08	REVISED -

STATE OF ILLINOIS
JEFFERSON COUNTY HIGHWAY DEPARTMENT


HAMPTON, LENZINI & RENWICK, INC.
 CIVIL & STRUCTURAL ENGINEERS
 LAND SURVEYORS

CROSS SECTIONS
SPRING GARDEN ROAD

FAS	SECTION	COUNTY	TOTAL SHEETS	SHEET NO.
824	05-00183-00-BR	JEFFERSON	23	11
FED. ROAD DIST. NO.		ILLINOIS FED. AID PROJECT		

SCALE: 1" = 5' SHEET NO. OF SHEETS STA. 9+65.00 TO STA. 10+00.00 CONTRACT NO. 99361