

LE040



HANSON PROFESSIONAL SERVICES INC.

815 Commerce Drive, Suite 200  
Oak Brook, Illinois 60523  
Telephone: 630.990.3800  
Fax: 630.990.3801

Illinois Professional Design Firm  
Registration No. 184-001084

© Copyright Hanson Professional Service Inc. 2008





JOLIET REGIONAL PORT DISTRICT


1 George Michas Drive  
Romeoville, Illinois 60446  
Telephone: 815.838.9497  
Fax: 815.838.9524

COMPLETE TAXIWAY G

AIP PROJECT NO. 3-17-0140-B43  
IDA PROJECT NO. LOT-3883

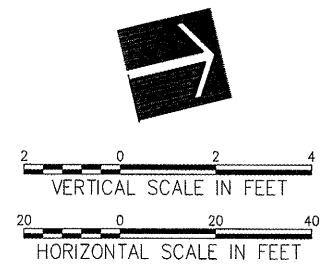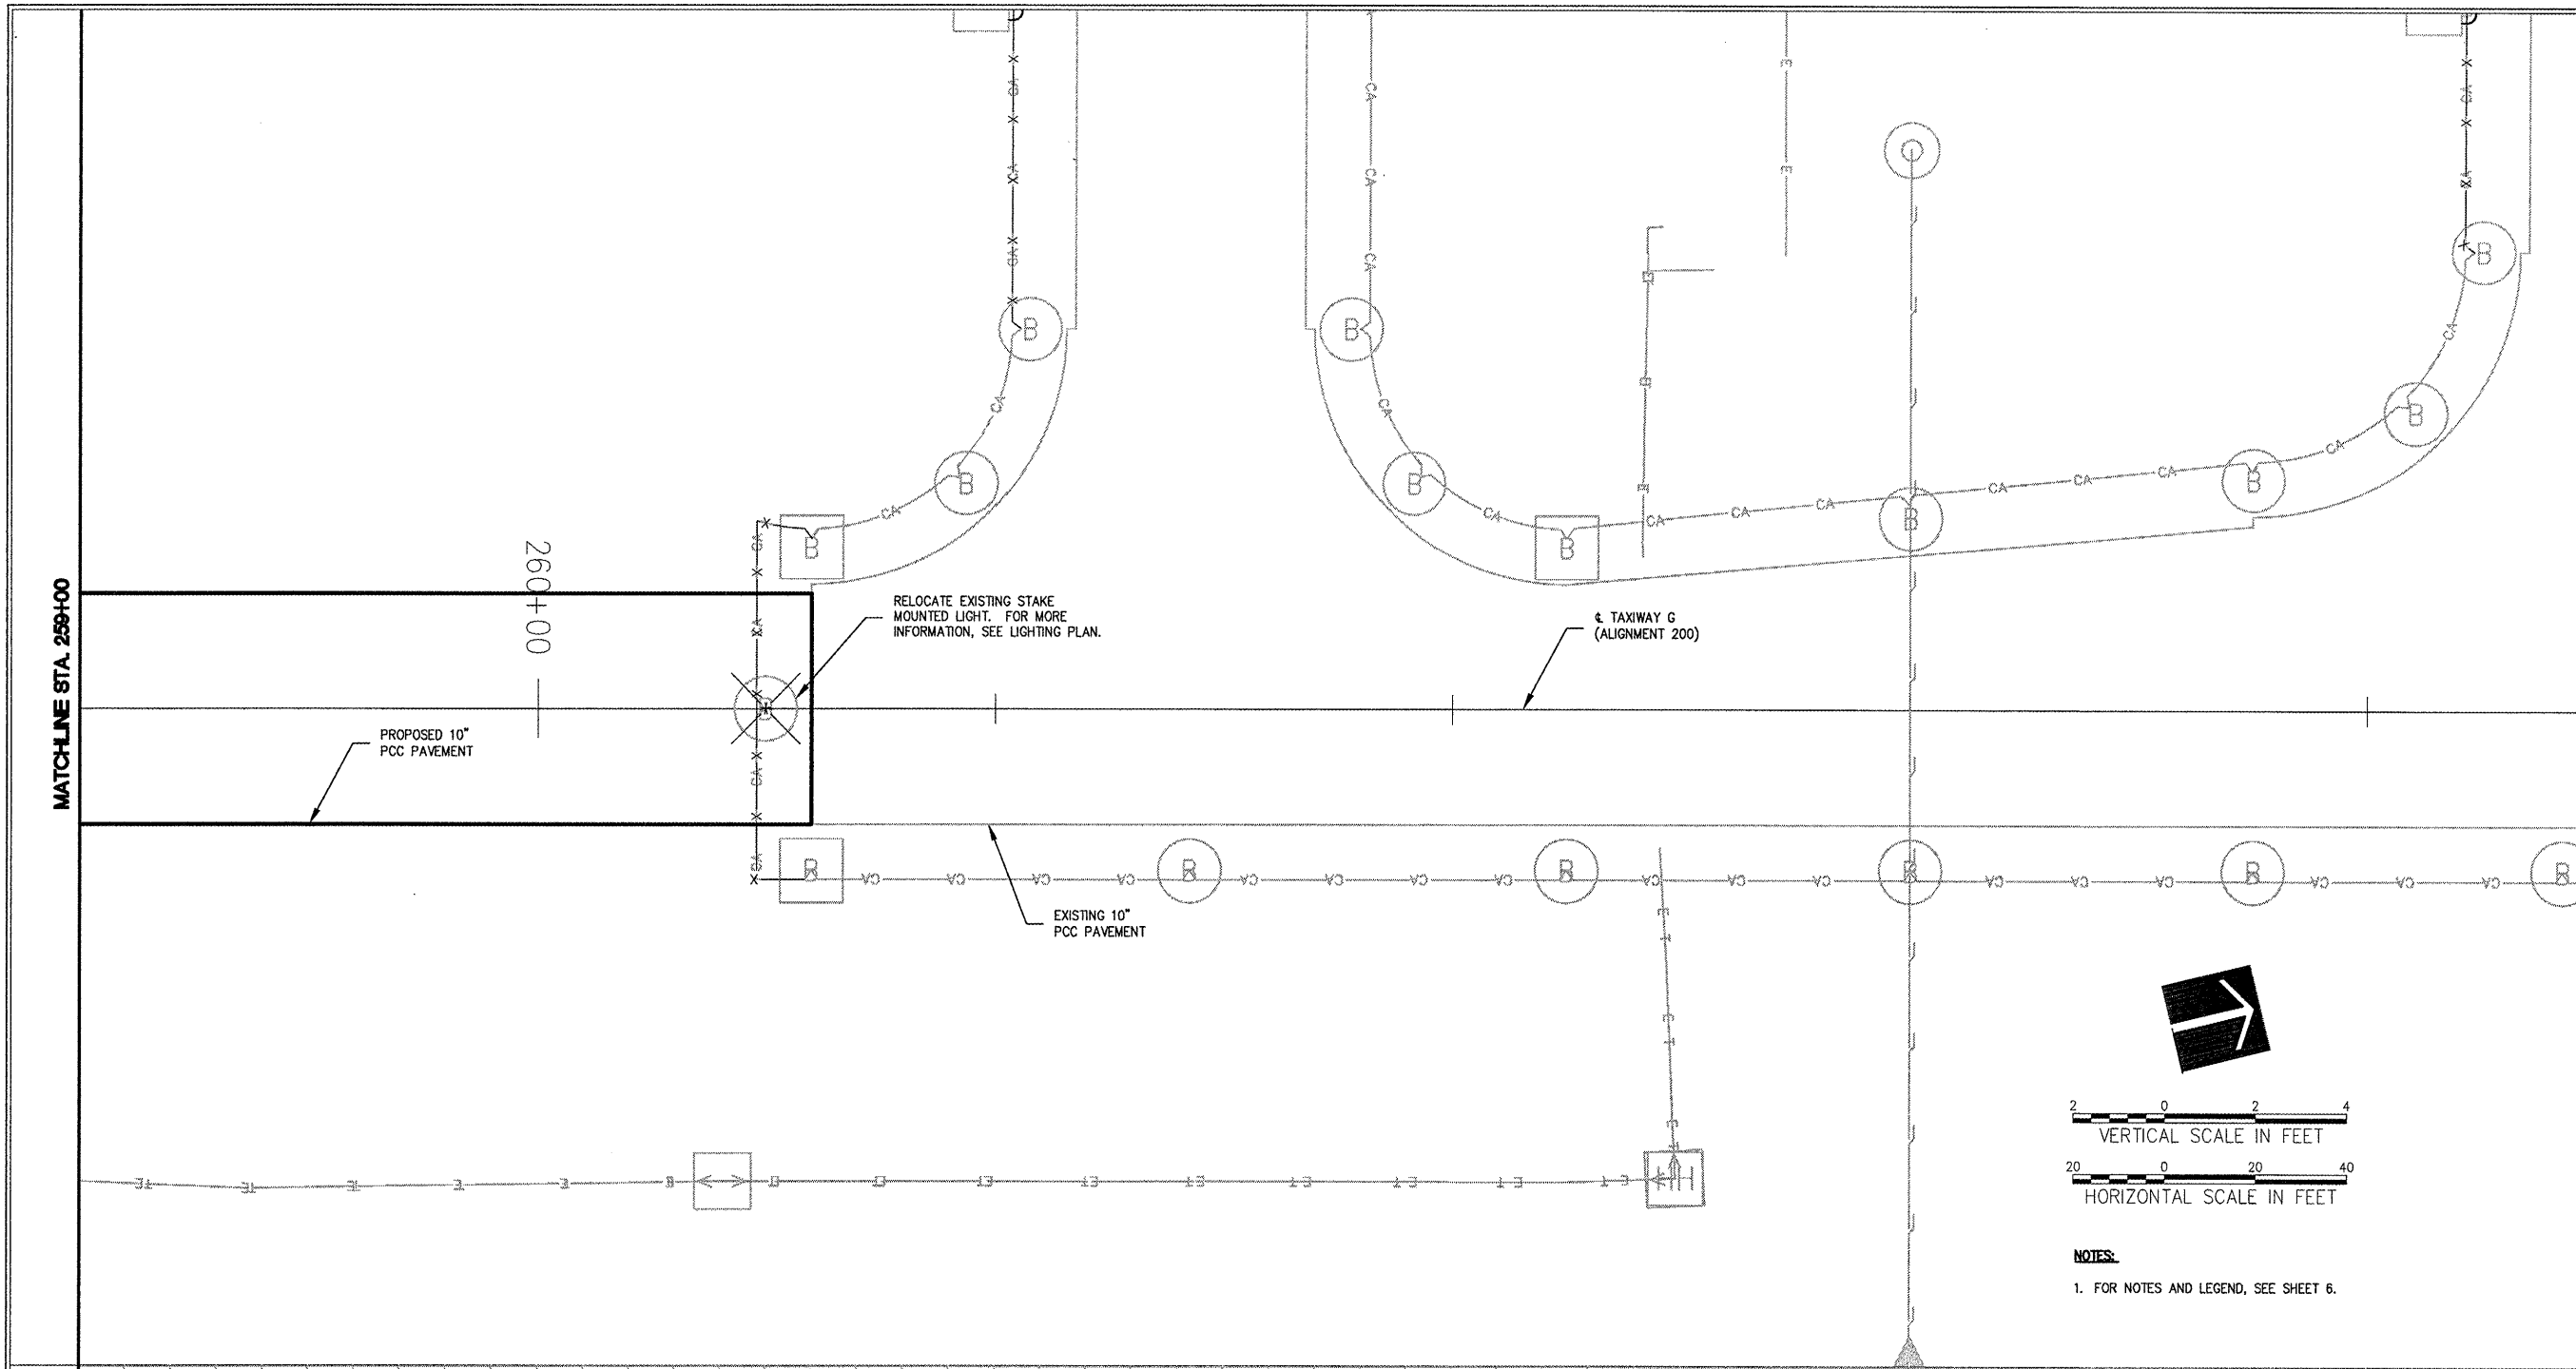

**NOTES:**  
1. FOR NOTES AND LEGEND, SEE SHEET 6.

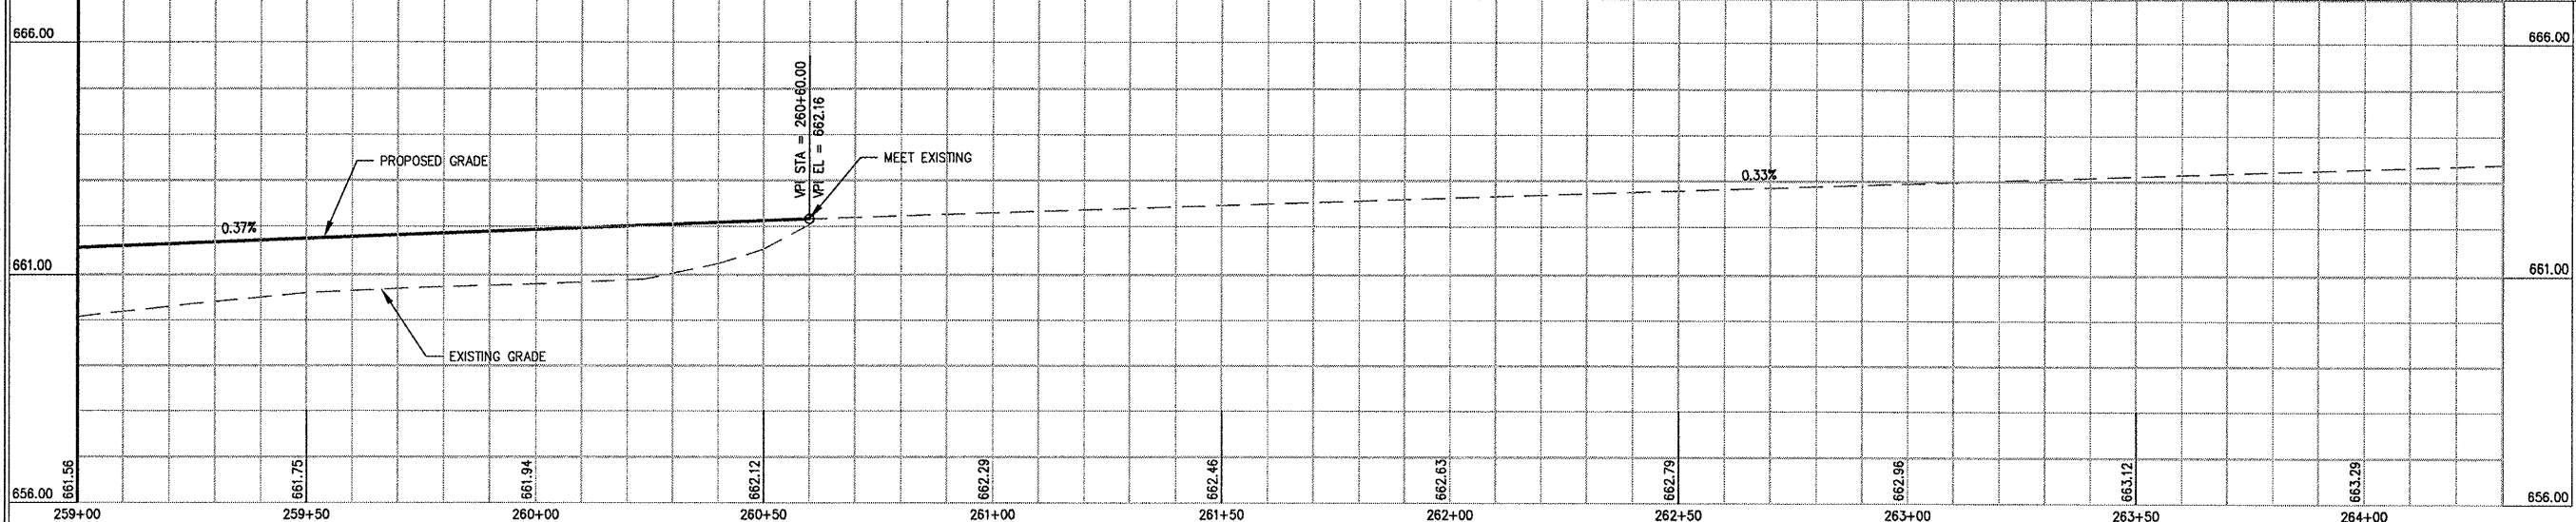

X:\080005\08040\08A0122\DRAWINGS\SHEETS\08-PLAN & PROFILE 200.DWG FEB 27, 2009 11:02AM HAUSKOHDEB

No.	Drawing Issue Description	Date	By

Date  
JANUARY 30, 2009  
Sheet Title

**PLAN AND RPROFILE  
TAXIWAY G  
STA. 259+00 THRU  
STA. 264+00**

08A0122  
Project Number  
LDH 06/24/08  
Layout By Date  
LDH 06/24/08  
Designed By Date  
RMH 01/30/09  
Reviewed By Date  
Drawn By \_\_\_\_\_  
Sheet No. \_\_\_\_\_