



HANSON PROFESSIONAL SERVICES INC.

815 Commerce Drive, Suite 200  
Oak Brook, Illinois 60523  
Telephone: 630.990.3800  
Fax: 630.990.3801

Illinois Professional Design Firm  
Registration No. 184-001084

© Copyright Hanson Professional Service Inc. 2008



JOLIET REGIONAL PORT DISTRICT


1 George Michas Drive  
Romeoville, Illinois 60446  
Telephone: 815.838.9497  
Fax: 815.838.9524

COMPLETE TAXIWAY G


AIP PROJECT NO. 3-17-0140-B43  
IDA PROJECT NO. LOT-3883

MATCHLINE STA. 252+50

MATCHLINE STA. 258+00

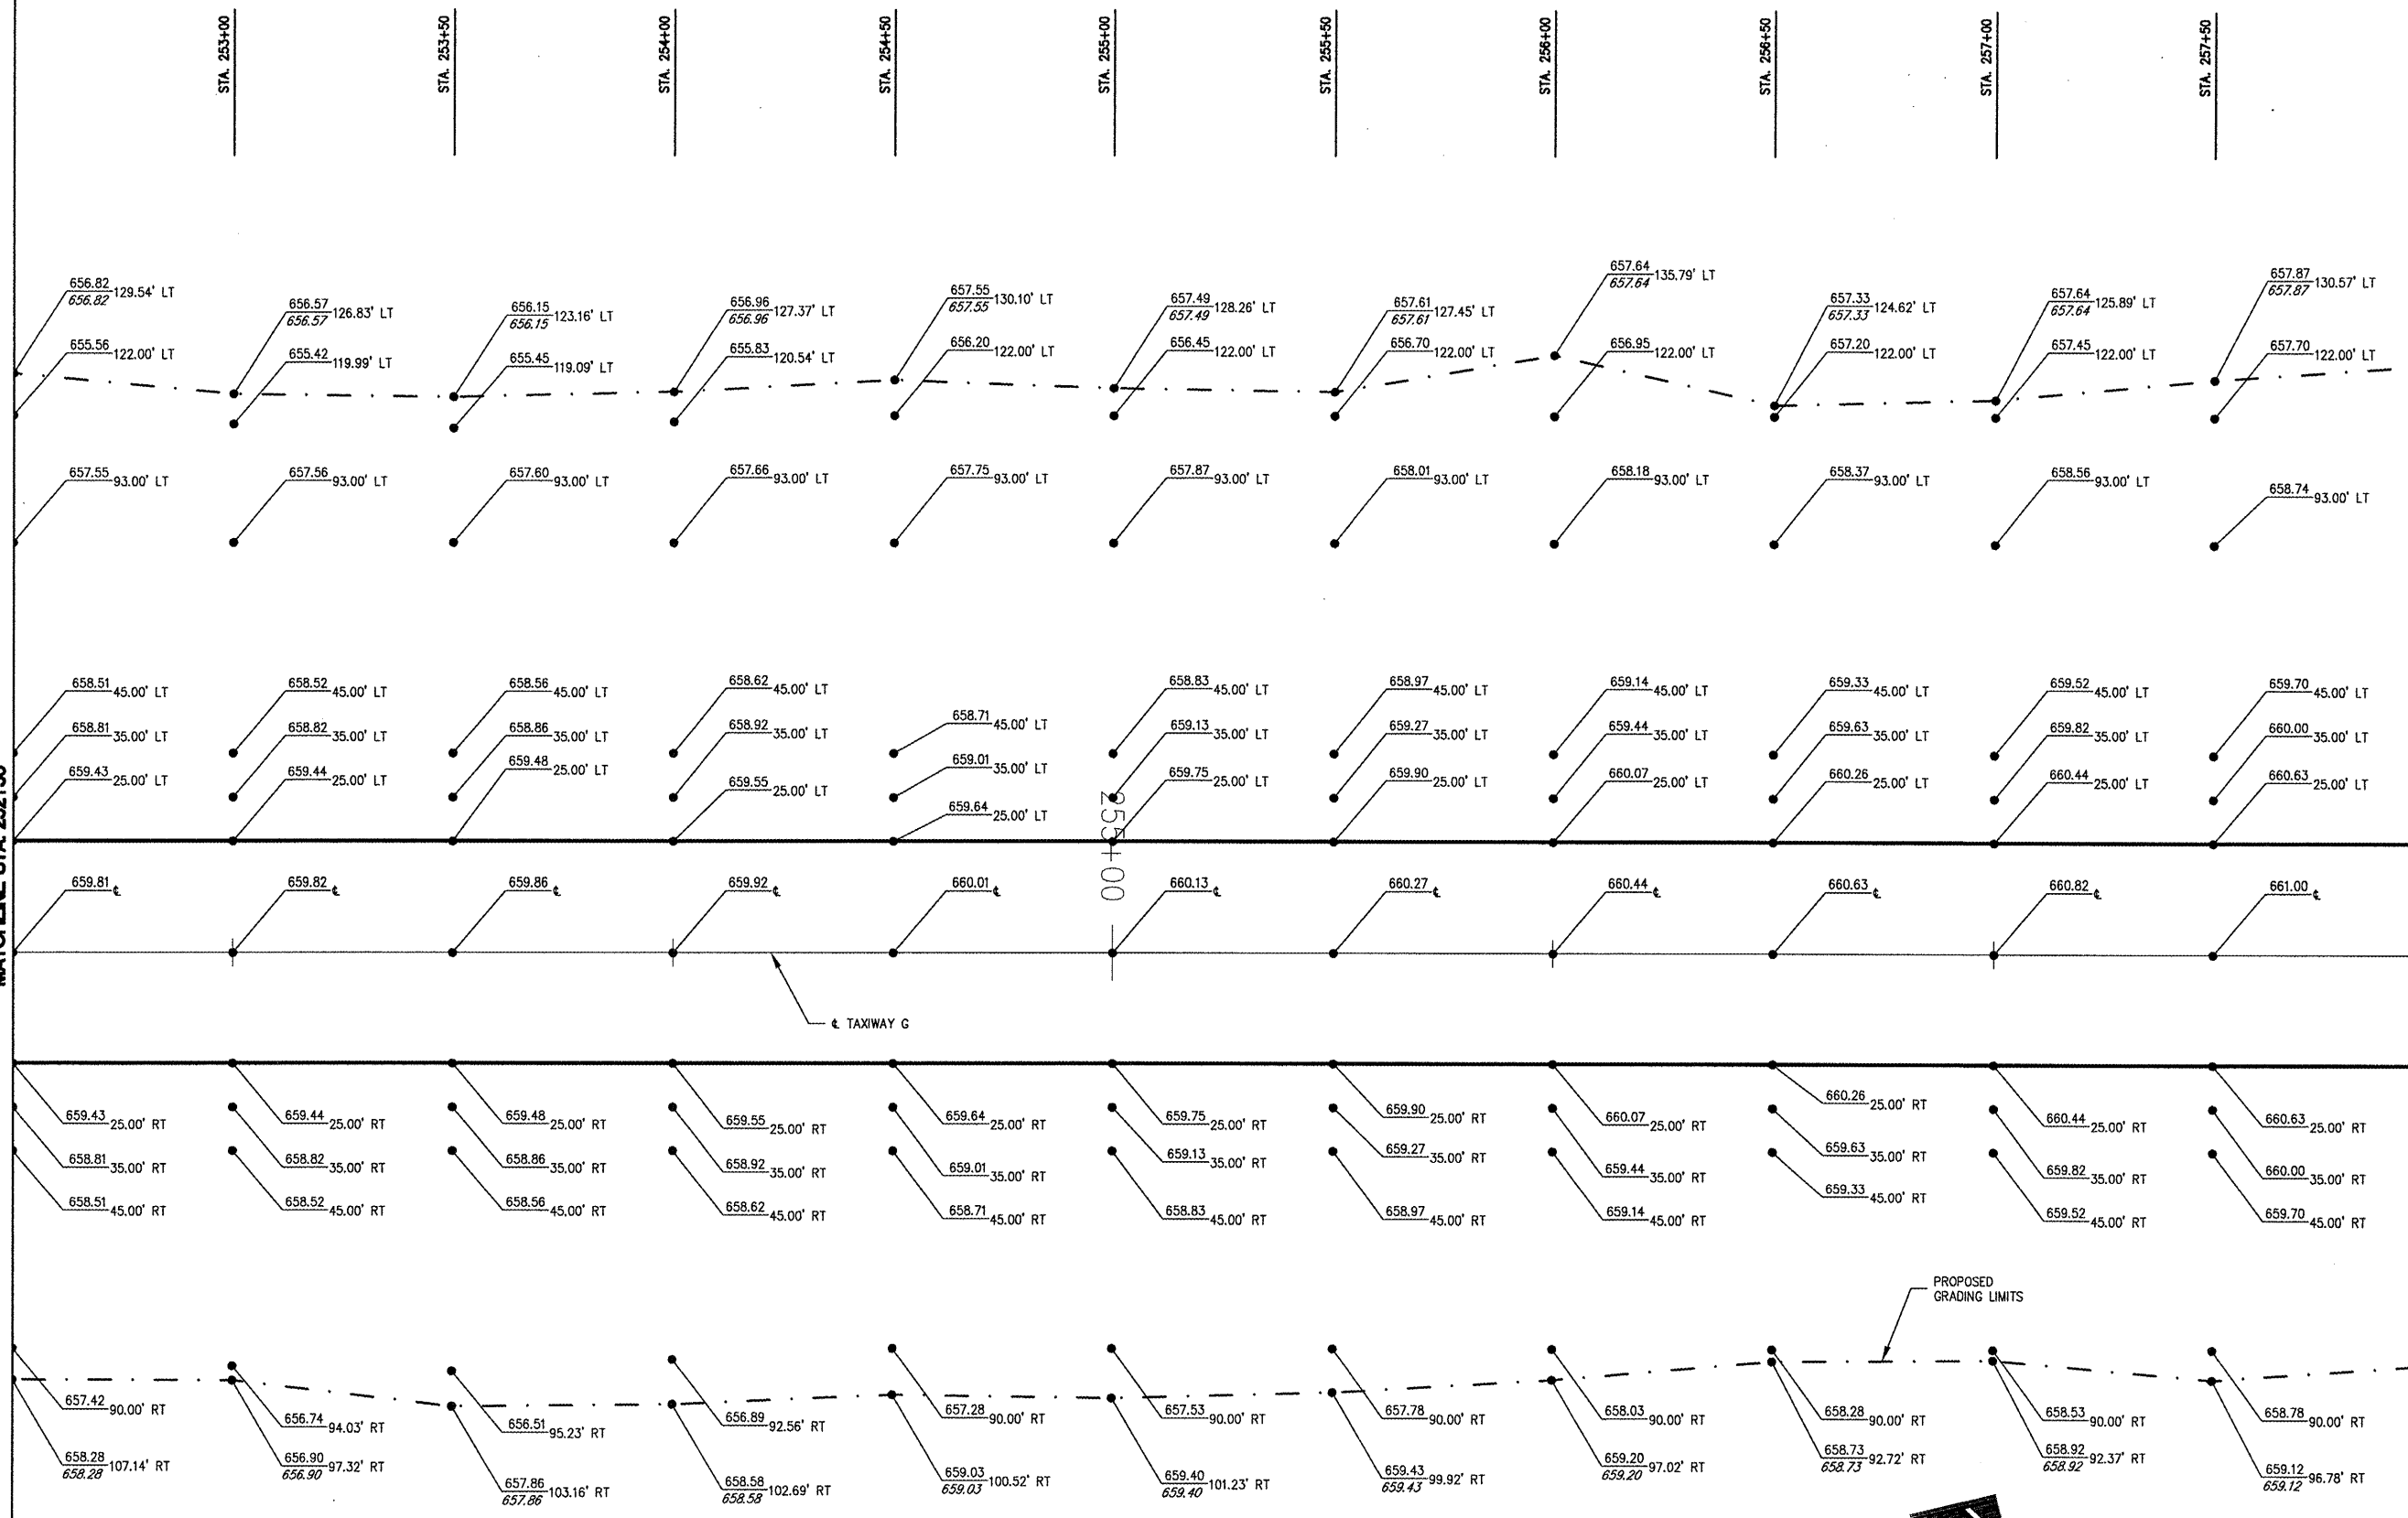

F:\08\085\08040\08A0122\DRAWINGS\LSH\10-STAKING\PLANDWG FEB 27, 2009 11:02AM HAUSM0602

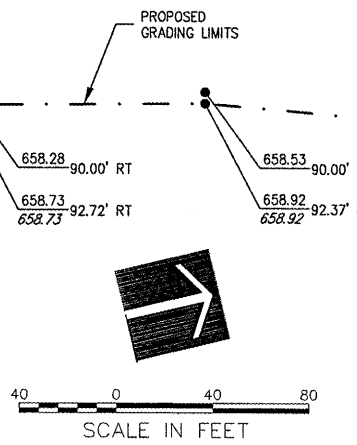

**NOTES:**  
1. FOR NOTES AND LEGEND, SEE SHEET 9.

No.	Drawing Issue Description	Date	By

Date  
JANUARY 30, 2009  
Sheet Title

**STAKING PLAN  
TAXIWAY G  
STA. 252+50 THRU  
STA. 258+00**

08A0122  
Project Number  
LDH 06/27/08  
Layout By Date  
LDH 06/27/08  
Designed By Date  
RMH 01/30/09  
Reviewed By Date  
LDH  
Drawn By Sheet No.

10