



P:\08\085\08A0122\DRAWINGS\SHEETS\18-CROSS SECTIONS 2009 FEB 27, 2009 11:03AM HAUSKOBEB

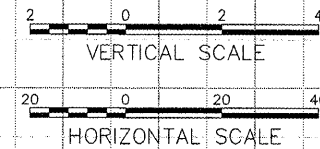

LE040

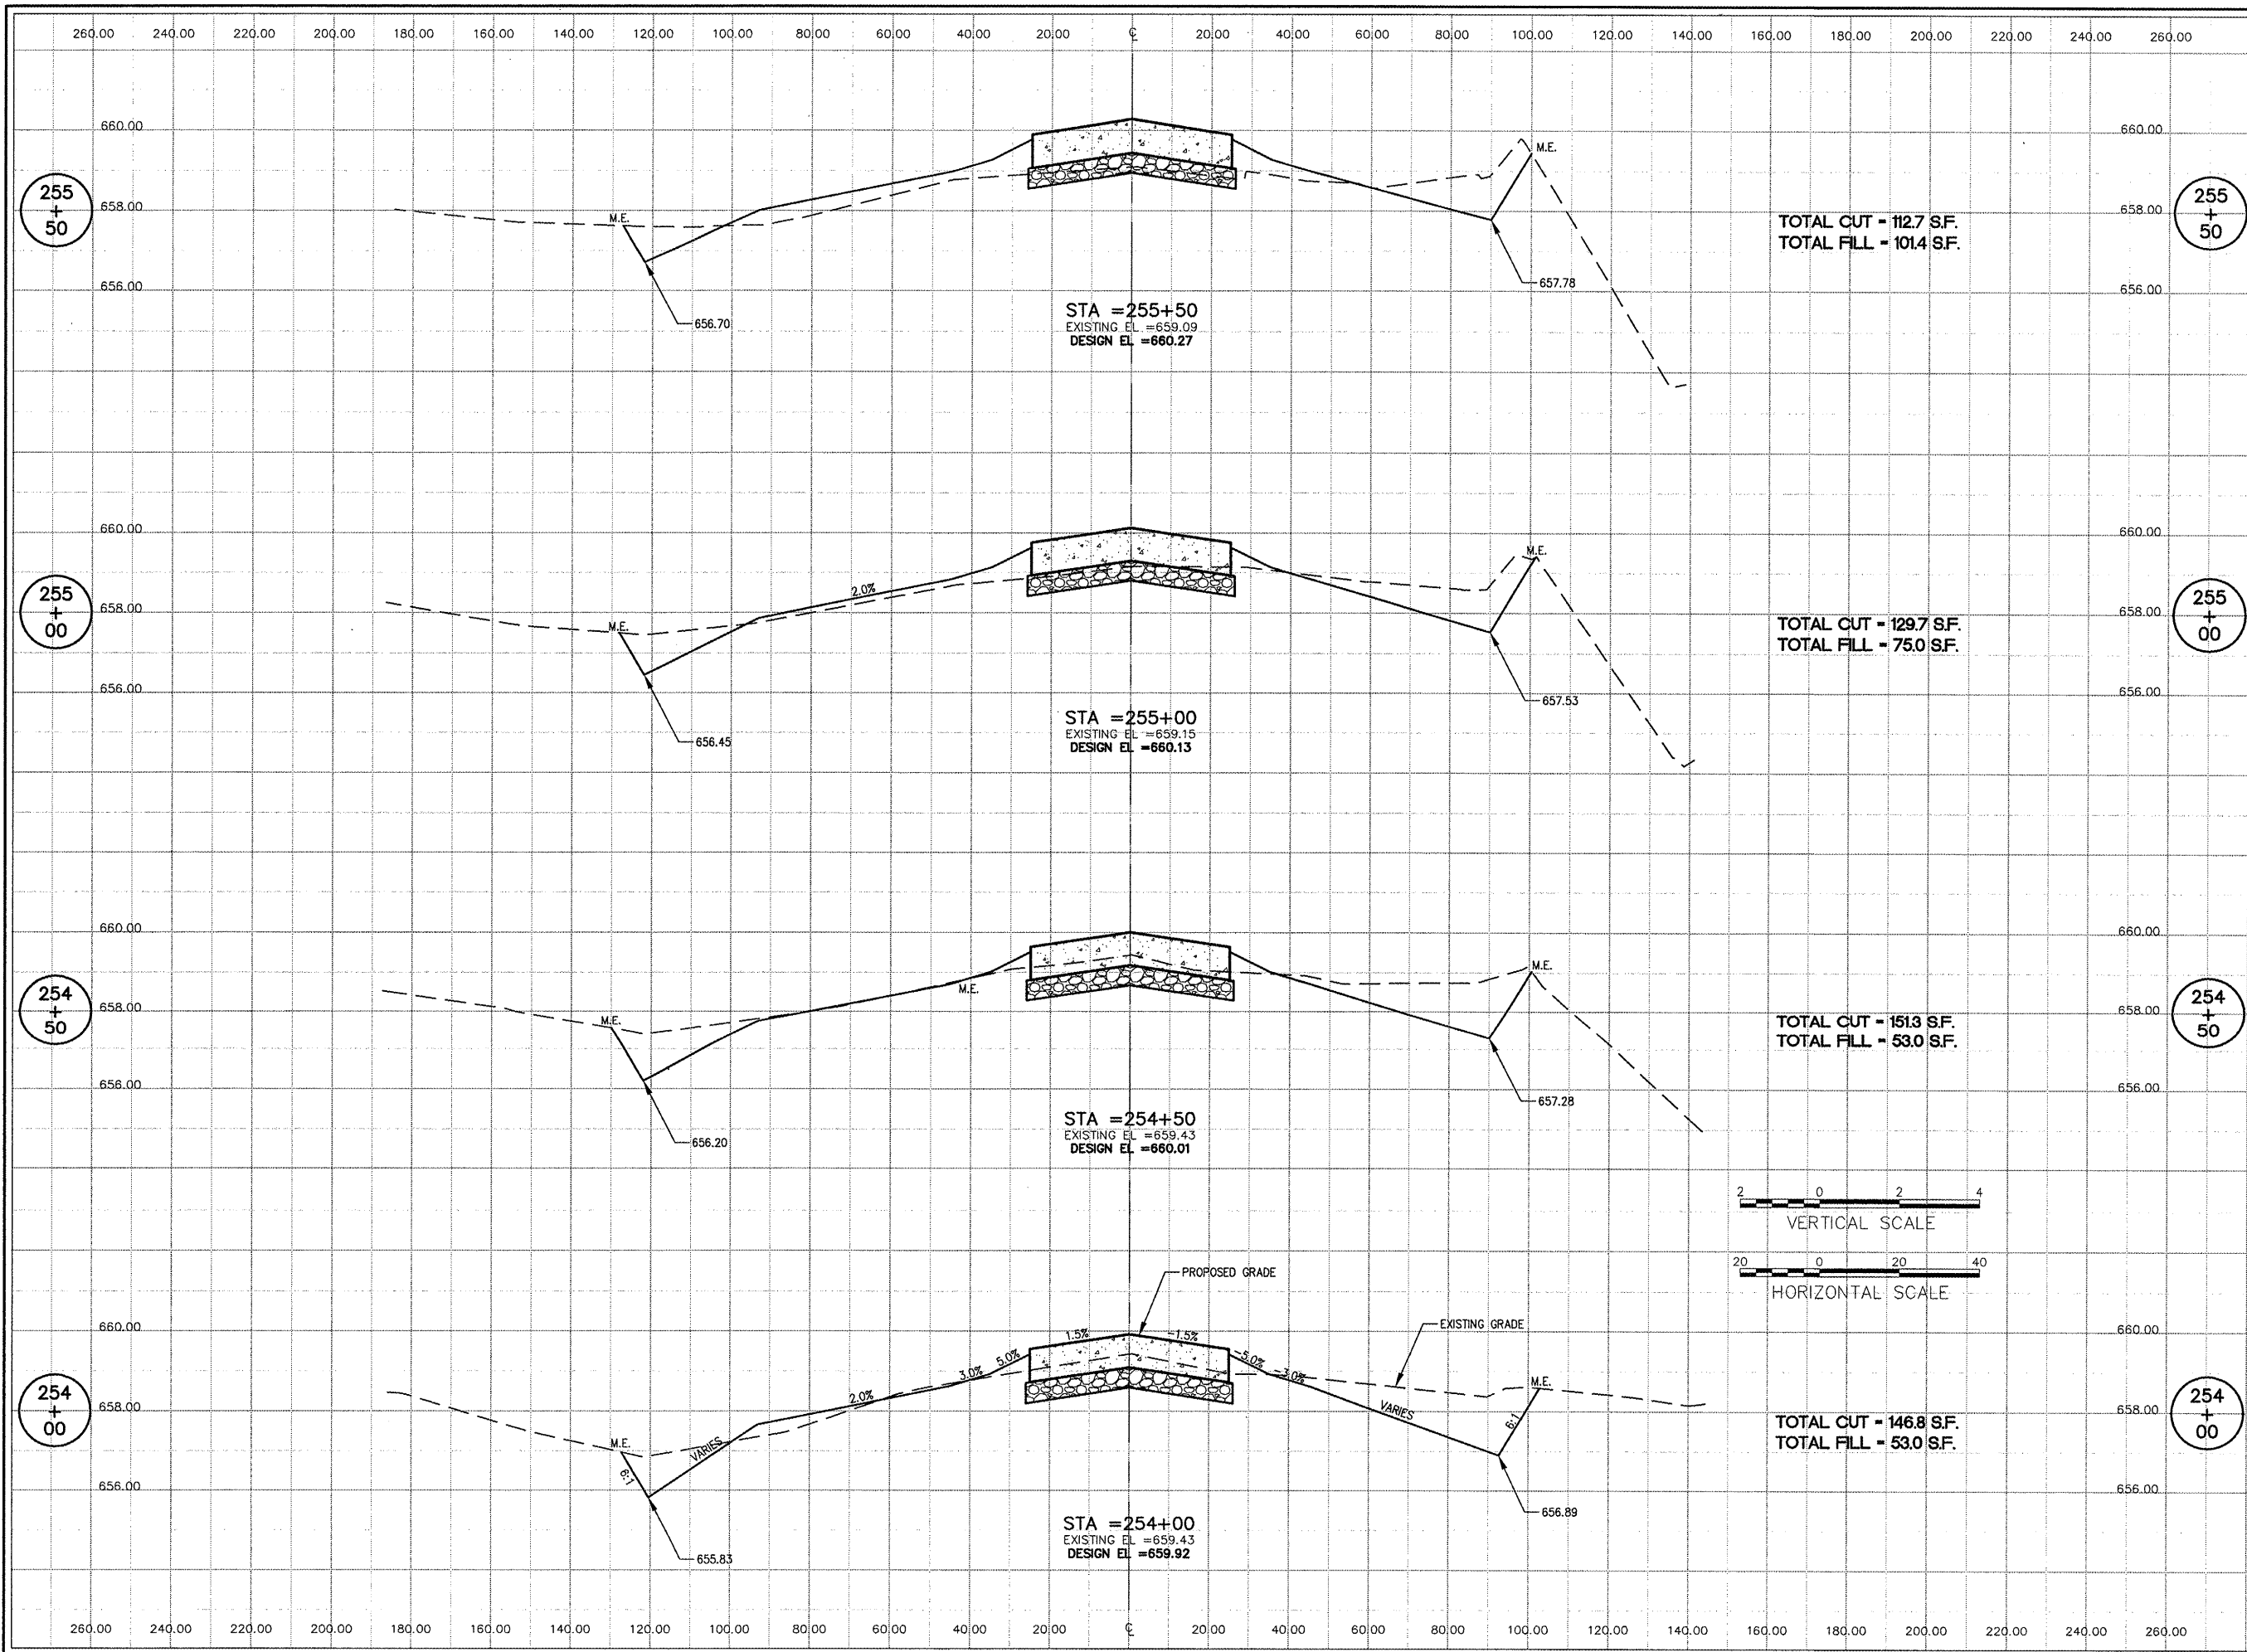

HANSON PROFESSIONAL SERVICES INC.

815 Commerce Drive, Suite 200
Oak Brook, Illinois 60523
Telephone: 630.990.3800
Fax: 630.990.3801

Illinois Professional Design Firm
Registration No. 184-001084

© Copyright Hanson Professional Service Inc. 2008



JOLIET REGIONAL PORT DISTRICT

1 George Michas Drive
Romeoville, Illinois 60446
Telephone: 815.838.9497
Fax: 815.838.9524

COMPLETE TAXIWAY G

AIP PROJECT NO. 3-17-0140-B43
IDA PROJECT NO. LOT-3883

No.	Drawing Issue Description	Date	By

Date: JANUARY 30, 2009
Sheet Title:

TAXIWAY G
CROSS SECTIONS
254+00 - 255+50

08A0122
Project Number
LDH 01/12/09
Layout By Date
LDH 01/12/09
Designed By Date
RMH 01/30/09
Reviewed By Date
Drawn By