



HANSON PROFESSIONAL SERVICES INC.

815 Commerce Drive, Suite 200
Oak Brook, Illinois 60523
Telephone: 630.990.3800
Fax: 630.990.3801

Illinois Professional Design Firm
Registration No. 184-001084

© Copyright Hanson Professional Service Inc. 2008





JOLIET REGIONAL PORT DISTRICT

1 George Michas Drive
Romeoville, Illinois 60446
Telephone: 815.838.9497
Fax: 815.838.9524

COMPLETE TAXIWAY G

AIP PROJECT NO. 3-17-0140-B43
IDA PROJECT NO. LOT-3883

MATCHLINE STA. 257+00

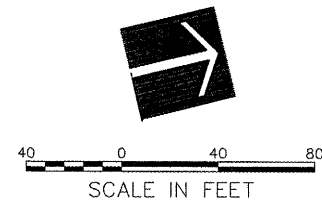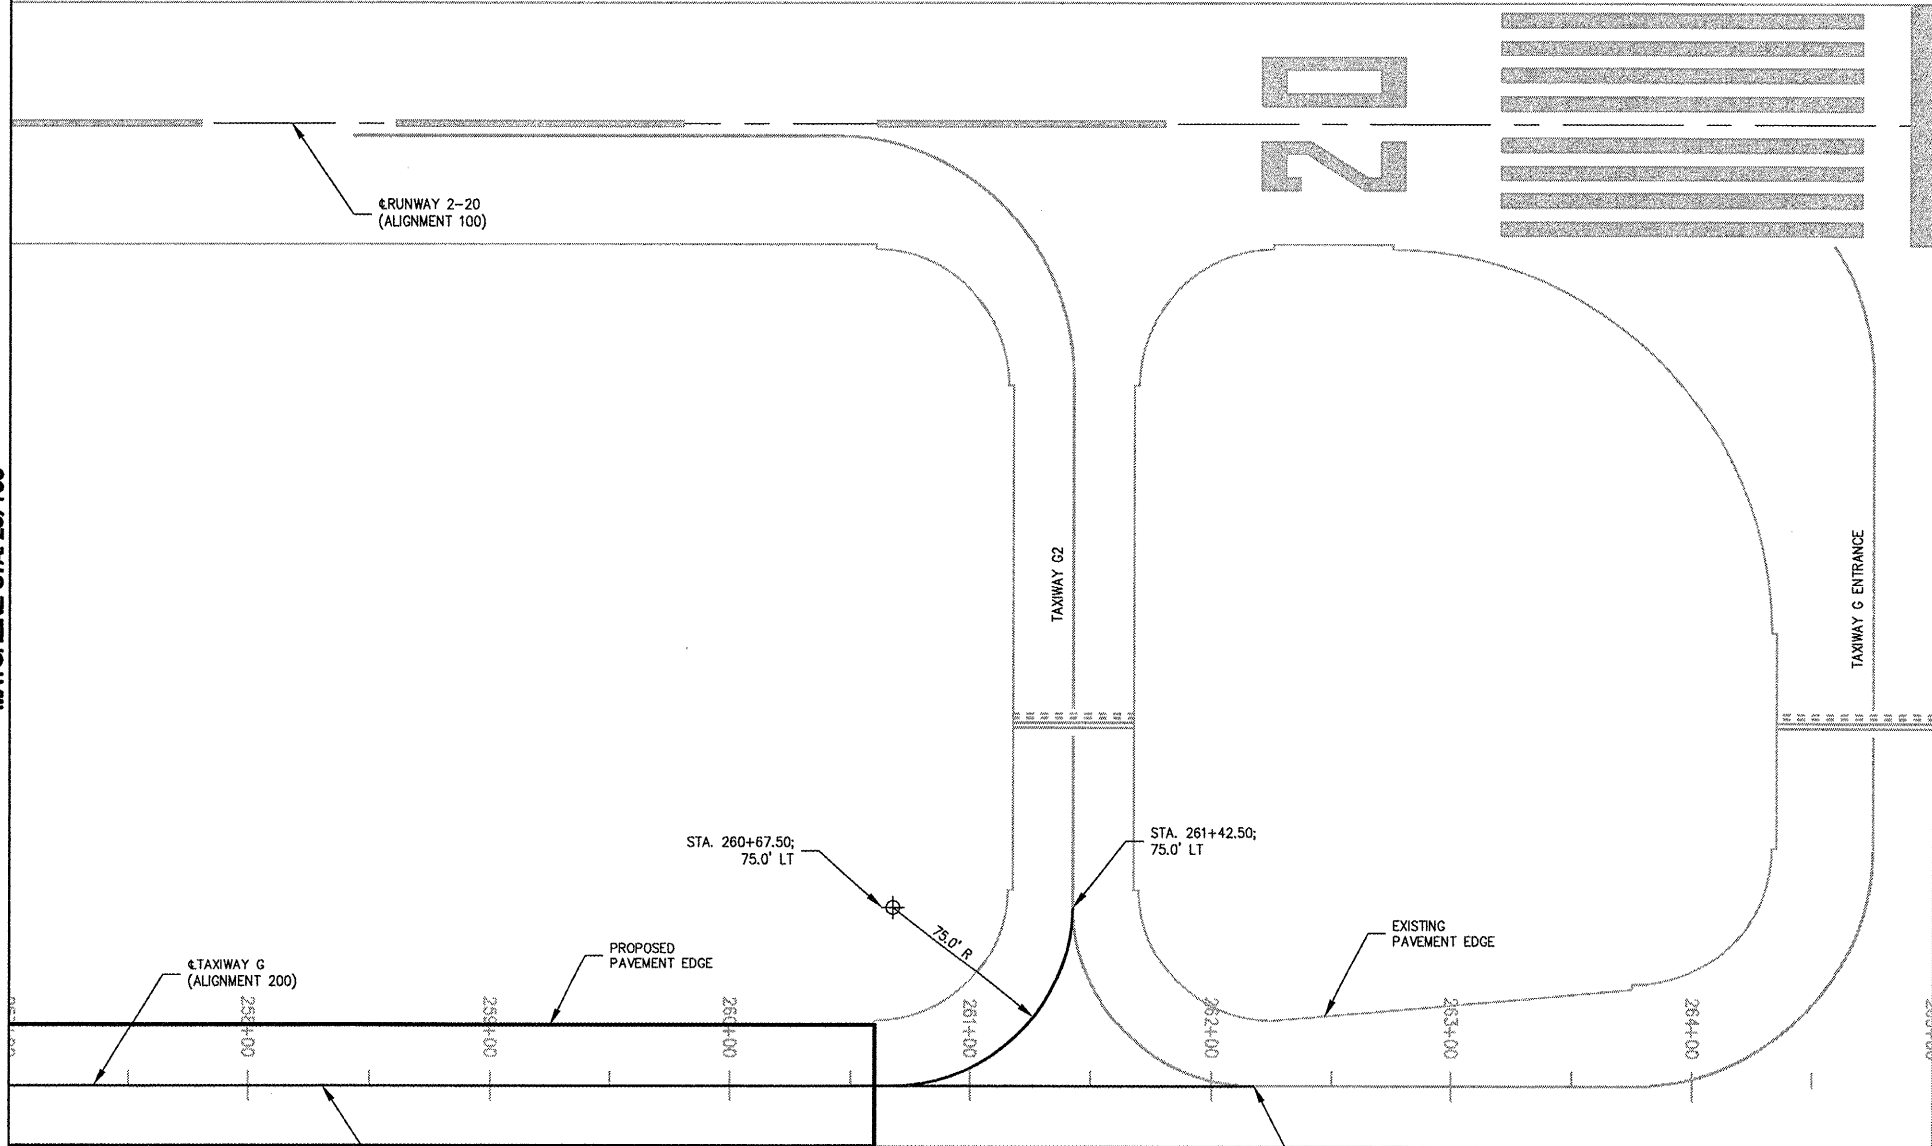

NOTES:

1. ALL MARKINGS ON PCC PAVEMENT TO BE OUTLINED WITH 6" BLACK PAINT.
2. GLASS SPHERES REQUIRED FOR ALL YELLOW AND WHITE MARKINGS. GLASS SPHERES NOT REQUIRED FOR BLACK MARKING.

I:\08\085\08040\08A0122\DRAWINGS\SHEETS\37-MARKING PLAN\FEB 27, 2009 11:04AM HAUSM0662

No.	Drawing Issue Description	Date	By

Date
JANUARY 30, 2009

Sheet Title
**MARKING PLAN
TAXIWAY G
STA. 257+00 THRU
STA. 268+00**

08A0122
Project Number
LDH 06/26/08
Layout By Date
LDH 06/26/08
Designed By Date
RMH 01/30/09
Reviewed By Date
LDH
Drawn By