



Hanson Professional Services Inc.
 Suite 200, 815 Commerce Drive
 Oak Brook, Illinois 60521
 © Copyright Hanson Professional Services Inc. 2009

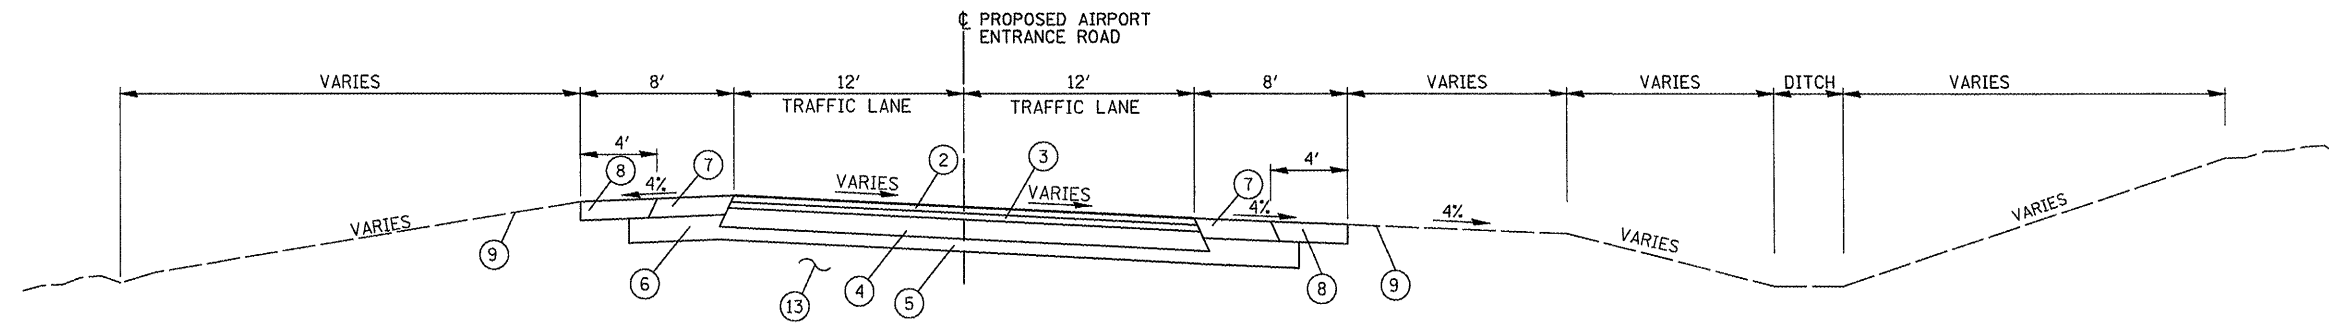


AIRPORT ENTRANCE ROAD
STA. 52+03.56 TO STA 52+85.56

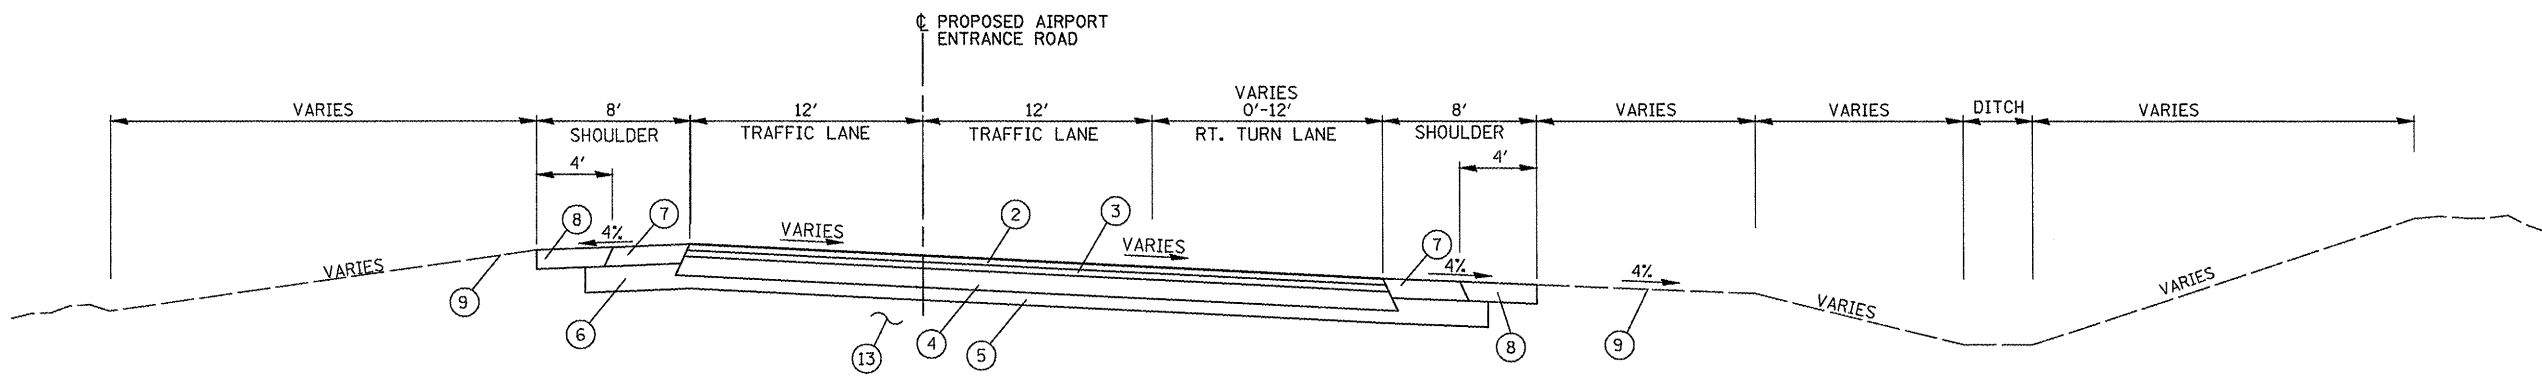

SE TRANSITION:
STA. 53+75.93 TO STA 55+17.93

AIRPORT ENTRANCE ROAD
STA. 52+85.56 TO STA 55+08.16

RIGHT TURN LANE:
0' TO 12' TRANSITION:
STA. 52+85.56 TO STA. 54+20.56
12':
STA. 54+20.56 TO STA. 55+12.33

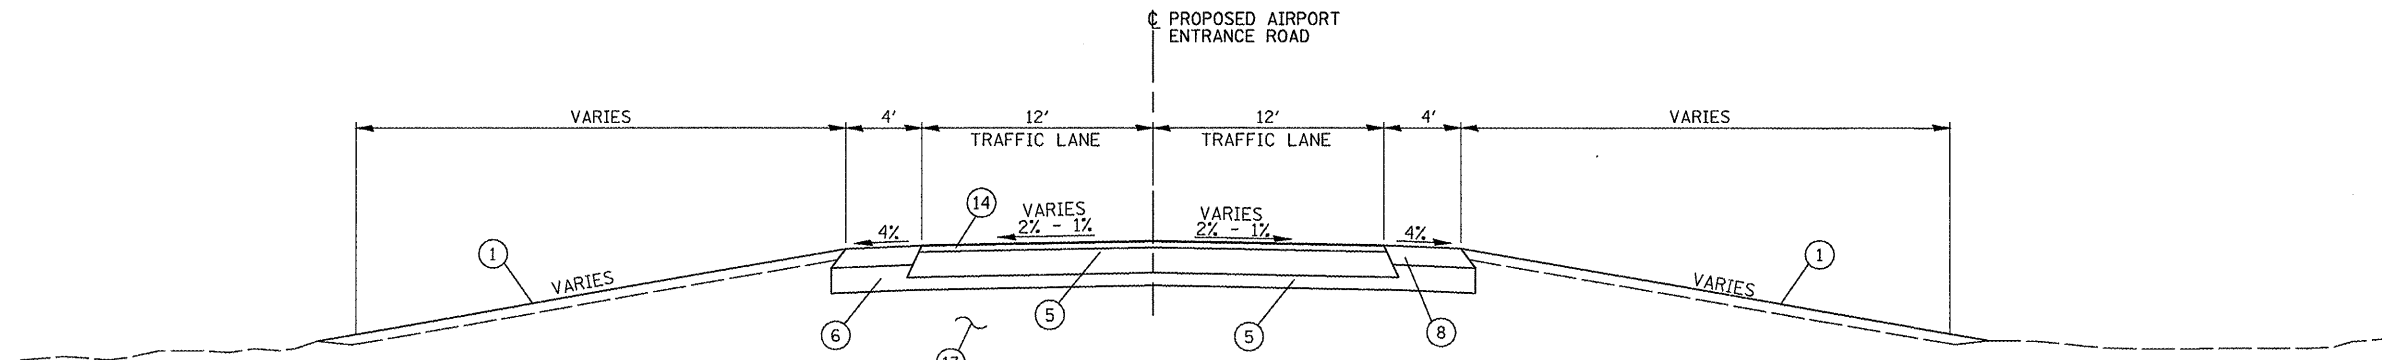

AIRPORT ENTRANCE ROAD
STA. 56+35.81 TO STA 57+21.16

NOTES:

- FOR NOTES AND LEGEND, SEE SHEET 18

FILE NAME =	USER NAME = B1e1n01219	DESIGNED - BLB	REVISED -	VILLAGE OF LAKE IN THE HILLS, ILLINOIS	PROPOSED TYPICAL SECTIONS AIRPORT ROAD	COUNTY	TOTAL SHEETS	SHEET NO.
\\05jobs\00841\05b002\civil part b\aher\c-502TYP5.sht	DRAWN - DSY	REVISED -	MCHENRY			143	21	
PLOT SCALE = 2.0000' / IN.	CHECKED - BLB	REVISED -	AIP NO. 3-17-0112-810 ILLINOIS IDA NO. 3CX-3807					
PLOT DATE = 02/25/2009, 11:39 AM	DATE - 05/21/08	REVISED -						