


Hanson Professional Services Inc.
 Suite 200, 815 Commerce Drive
 Oak Brook, Illinois 60521
 © Copyright Hanson Professional Services Inc. 2009

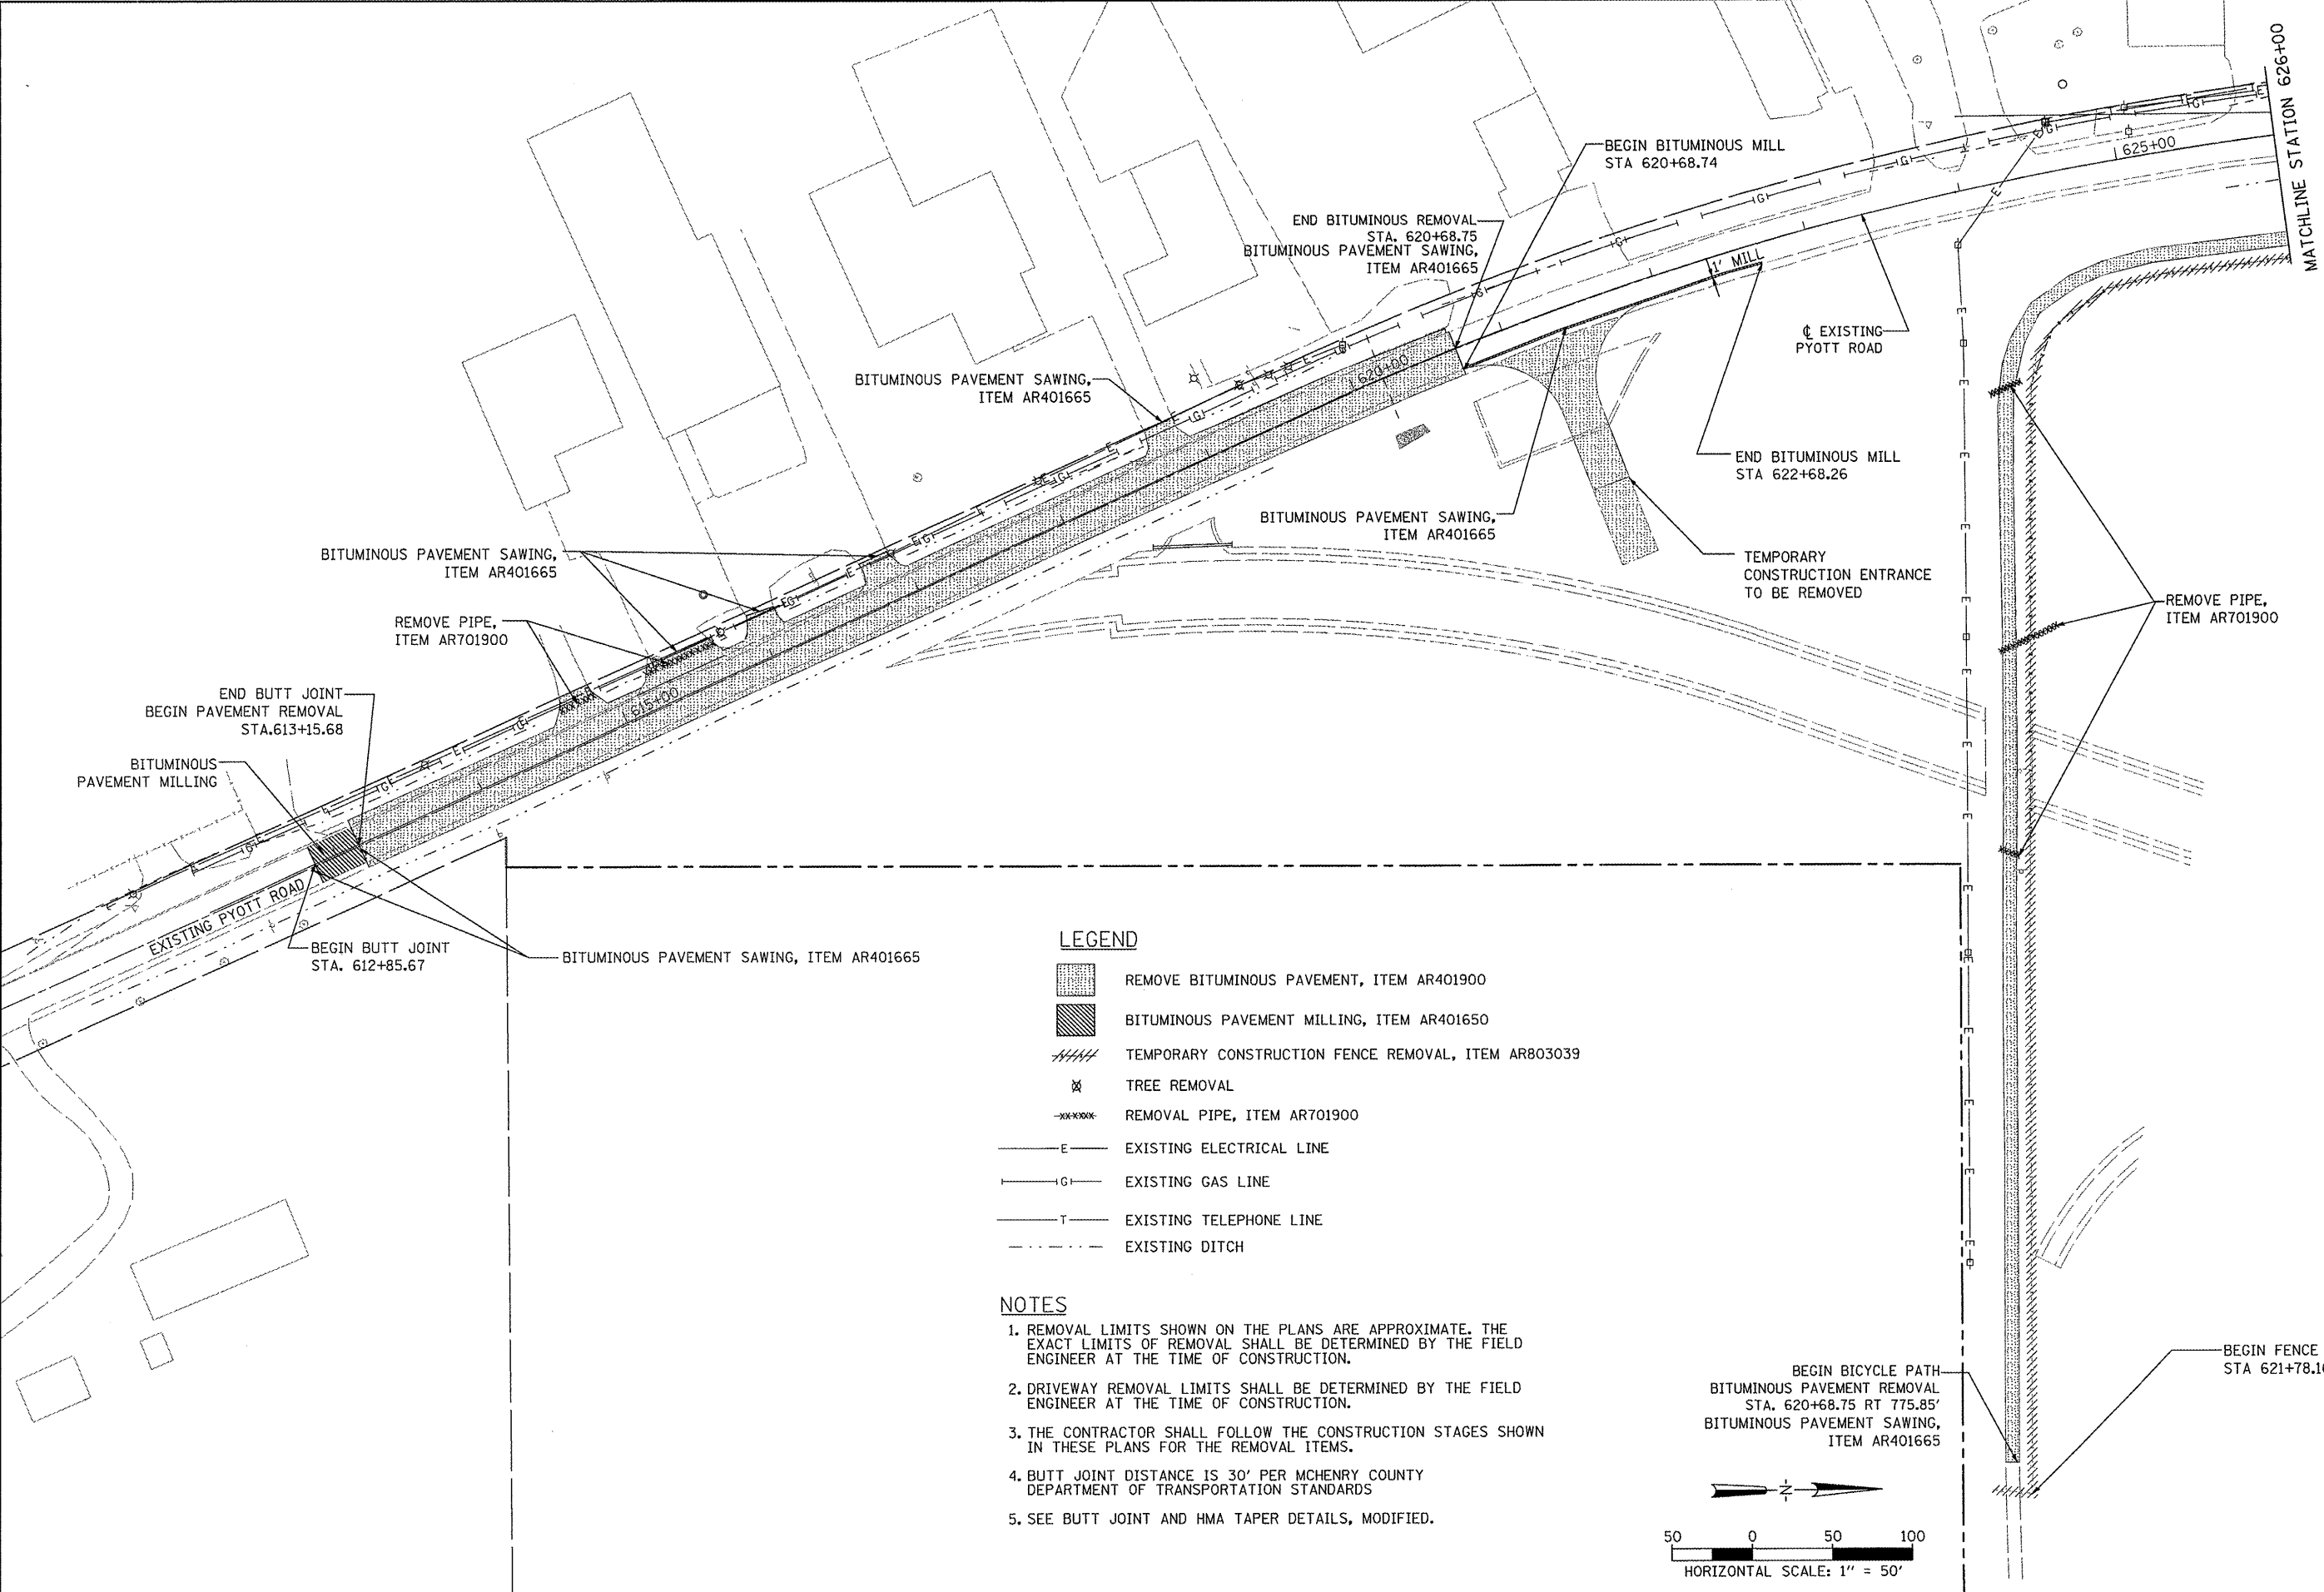


LEGEND

- REMOVE BITUMINOUS PAVEMENT, ITEM AR401900
- BITUMINOUS PAVEMENT MILLING, ITEM AR401650
- TEMPORARY CONSTRUCTION FENCE REMOVAL, ITEM AR803039
- TREE REMOVAL
- REMOVAL PIPE, ITEM AR701900
- EXISTING ELECTRICAL LINE
- EXISTING GAS LINE
- EXISTING TELEPHONE LINE
- EXISTING DITCH

NOTES

1. REMOVAL LIMITS SHOWN ON THE PLANS ARE APPROXIMATE. THE EXACT LIMITS OF REMOVAL SHALL BE DETERMINED BY THE FIELD ENGINEER AT THE TIME OF CONSTRUCTION.
2. DRIVEWAY REMOVAL LIMITS SHALL BE DETERMINED BY THE FIELD ENGINEER AT THE TIME OF CONSTRUCTION.
3. THE CONTRACTOR SHALL FOLLOW THE CONSTRUCTION STAGES SHOWN IN THESE PLANS FOR THE REMOVAL ITEMS.
4. BUTT JOINT DISTANCE IS 30' PER MCHENRY COUNTY DEPARTMENT OF TRANSPORTATION STANDARDS
5. SEE BUTT JOINT AND HMA TAPER DETAILS, MODIFIED.

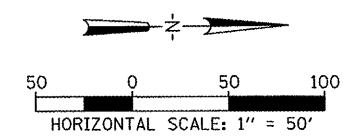

| | | | | | | | | |
|---|------------------------|----------------|---|---|---------------------|--------|--------------|-----------|
| FILE NAME = | USER NAME = Blain01219 | DESIGNED - CBP | REVISED - | VILLAGE OF LAKE IN THE HILLS, ILLINOIS | REMOVAL PLAN | COUNTY | TOTAL SHEETS | SHEET NO. |
| \\05jobs\00841\05b021\civil part b\sheet\C-REML.sht | DRAWN - CBP | REVISED - | MCHENRY | | | 143 | 24 | |
| PLOT SCALE = 99.9998' / IN. | CHECKED - BLB | REVISED - | AIP NO. 3-17-0112-910 ILLINOIS IDA NO. 3CK-3807 | | | | | |
| PLOT DATE = 02/25/2009, 11:44 AM | DATE - 05/21/08 | REVISED - | | | | | | |