


Hanson Professional Services Inc.
 Suite 200, 815 Commerce
 Dr., Oak Brook, Illinois 60451
 © Copyright Hanson Professional Services Inc. 2008

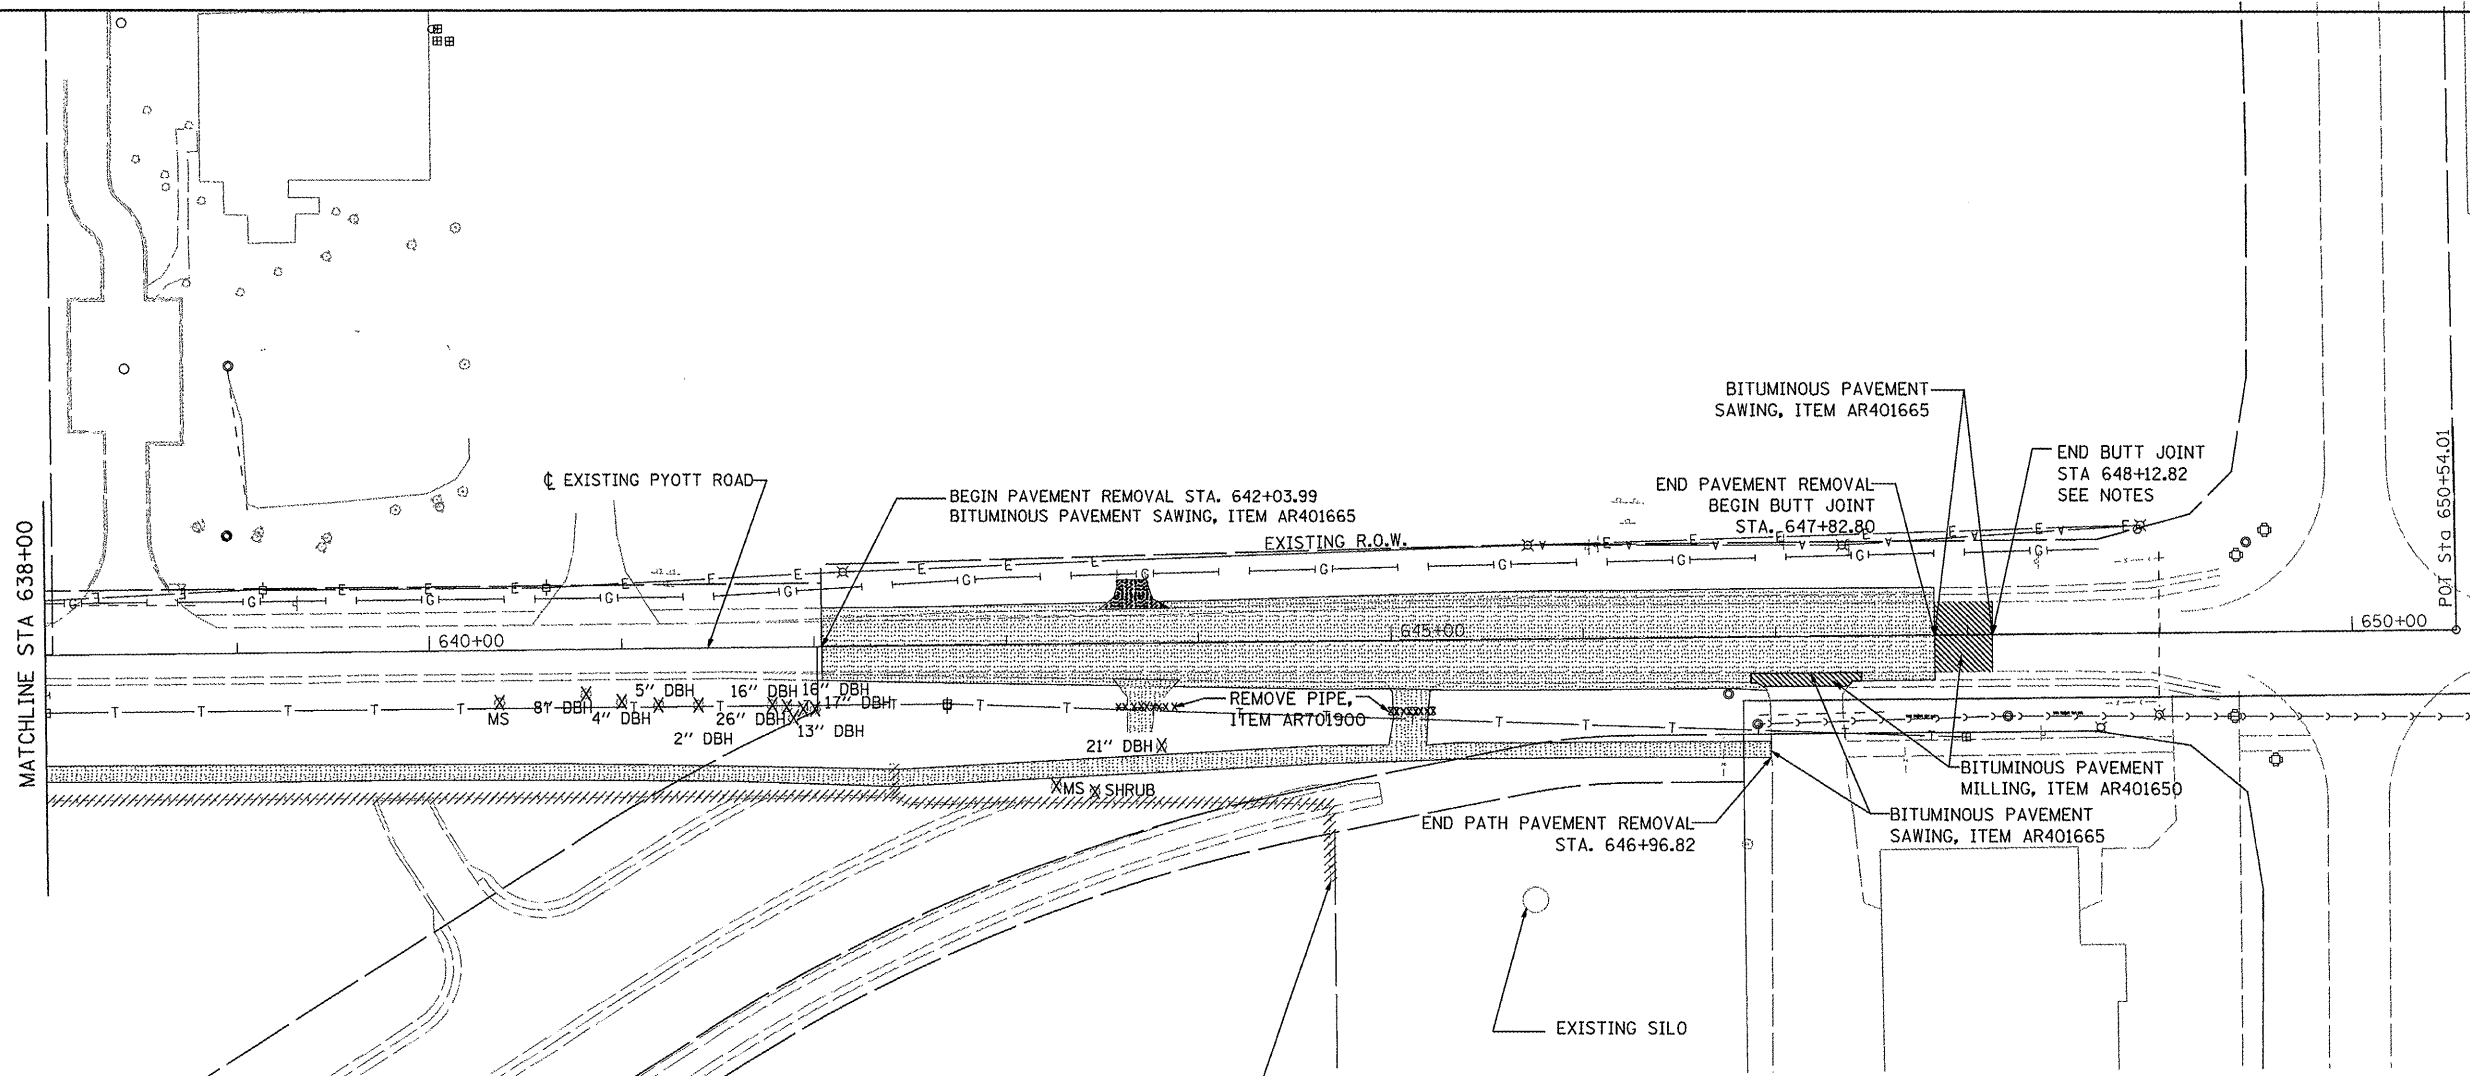

TREE REMOVAL LEGEND


ITEM NO.	DESCRIPTION
AR803004	CLEARING TREE 0-6" DBH, SHRUBS
AR803005	CLEARING TREE 6"-15" DBH, MS
AR803006	CLEARING TREE OVER 15" DBH
AR803007	STUMP REMOVAL 0-6" DBH, SHRUBS
AR803008	STUMP REMOVAL 6"-15" DBH, MS
AR803009	STUMP REMOVAL OVER 15" DBH

LEGEND

- REMOVE BITUMINOUS PAVEMENT, ITEM AR401900
- BITUMINOUS PAVEMENT MILLING, ITEM AR401650
- TEMPORARY CONSTRUCTION FENCE REMOVAL, ITEM AR803039
- TREE REMOVAL
- REMOVE PIPE, ITEM AR701900
- EXISTING ELECTRICAL LINE
- EXISTING GAS LINE
- EXISTING TELEPHONE LINE
- EXISTING DITCH

NOTES

1. REMOVAL LIMITS SHOWN ON THE PLANS ARE APPROXIMATE. THE EXACT LIMITS OF REMOVAL SHALL BE DETERMINED BY THE FIELD ENGINEER AT THE TIME OF CONSTRUCTION.
2. DRIVEWAY REMOVAL LIMITS SHALL BE DETERMINED BY THE FIELD ENGINEER AT THE TIME OF CONSTRUCTION.
3. THE CONTRACTOR SHALL FOLLOW THE CONSTRUCTION STAGES SHOWN IN THESE PLANS FOR THE REMOVAL ITEMS.
4. BUTT JOINT DISTANCE IS 30' PER MCHENRY COUNTY DEPARTMENT OF TRANSPORTATION STANDARDS
5. SEE BUTT JOINT AND HMA TAPER DETAIL, MODIFIED.

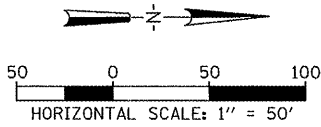

FILE NAME =	USER NAME = Blain01219	DESIGNED - CBP	REVISED -
\\05\jobs\08041\05b021\civil part b\shenry\LC-REM3.aht		DRAWN - CBP	REVISED -
		CHECKED - BLB	REVISED -
		DATE - 05/21/08	REVISED -

VILLAGE OF
 LAKE IN THE HILLS, ILLINOIS

REMOVAL PLAN

SCALE: 1"=50'

COUNTY	TOTAL SHEETS	SHEET NO.
MCHENRY	143	26

AIP NO. 3-17-0112-B10 ILLINOIS IDA NO. 3CK-3807