



Hanson Professional Services Inc.
Suite 200, 9 Commerce Center
Oak Brook, Illinois 60521
© Copyright Hanson Professional Services Inc. 2009

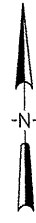

20 0 20 40
HORIZONTAL SCALE: 1" = 20'

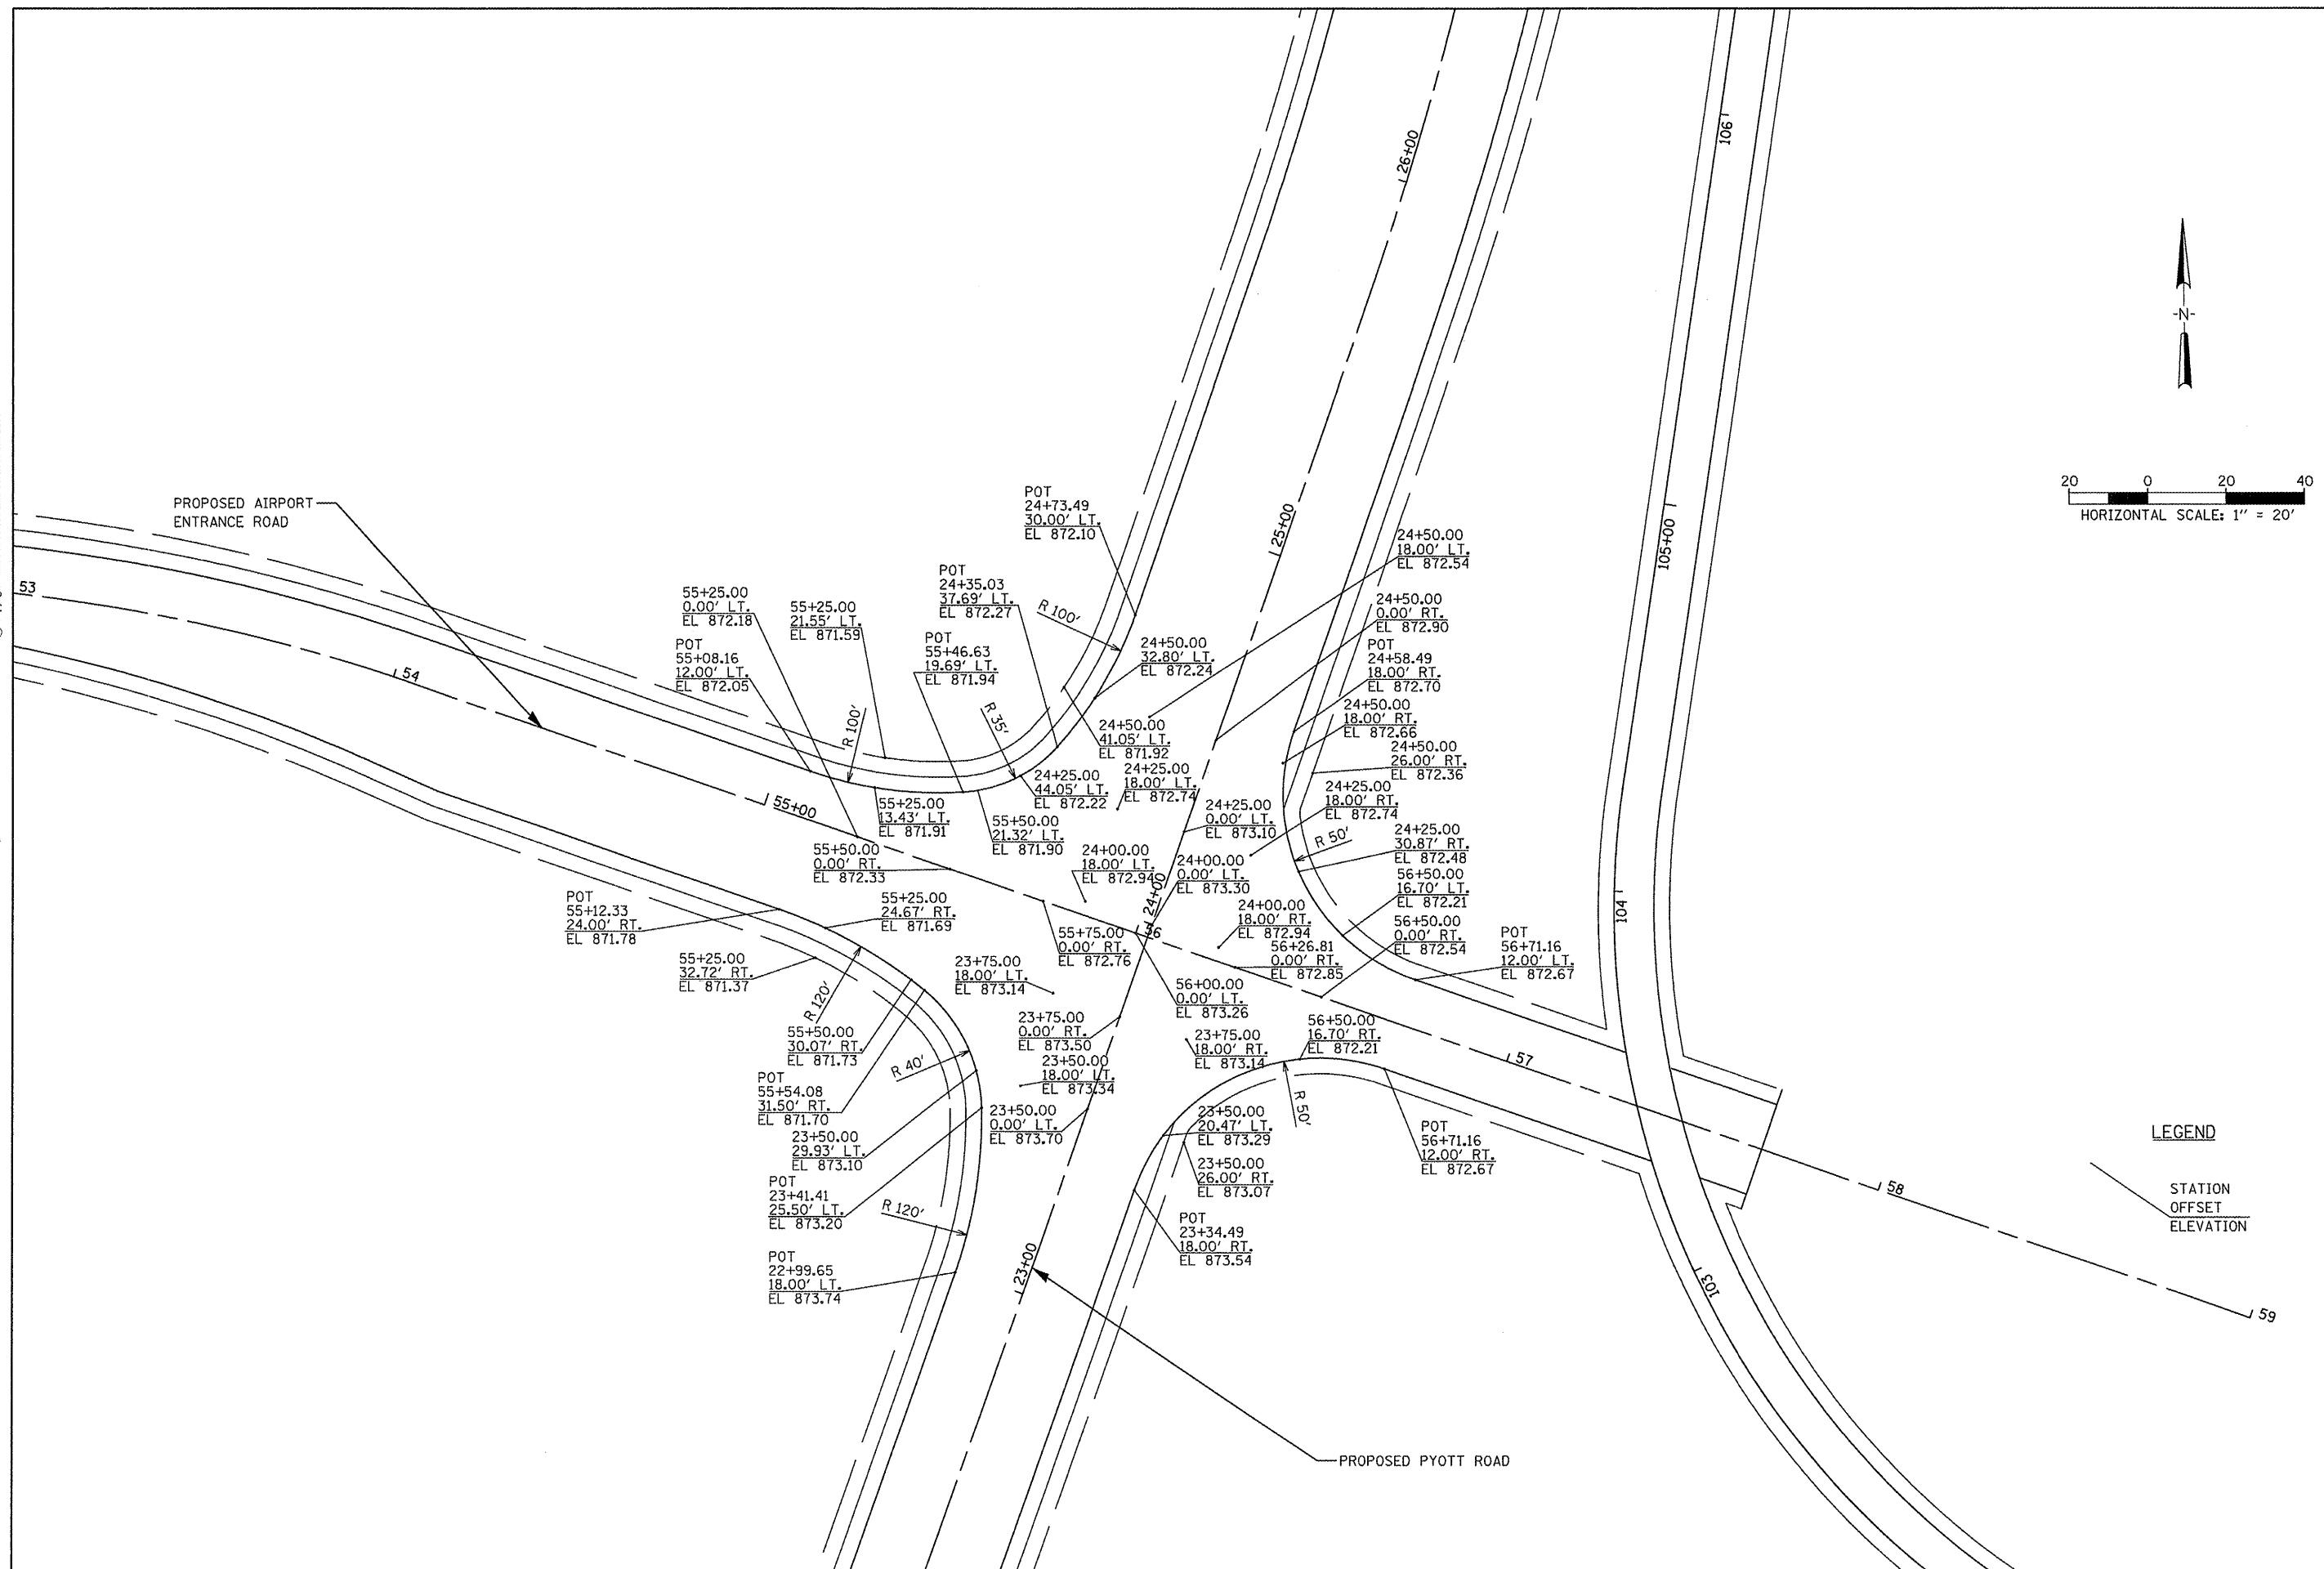

LEGEND

STATION
OFFSET
ELEVATION

FILE NAME =	USER NAME = B101n01219	DESIGNED - LDH	REVISED -	VILLAGE OF LAKE IN THE HILLS, ILLINOIS	PROPOSED PYOTT INTERSECTION PLAN AND ELEVATION DETAIL	COUNTY	TOTAL SHEETS	SHEET NO.
it\05\jobs\00841\05b0021\civil part b\shere\CAC-INTGRDLAht	PLOT SCALE = 39.9999' / IN.	DRAWN - BLB	REVISED -			MCHENRY	143	37
PLOT DATE = 02/25/2009, 11:44 AM	DATE - 05/21/08	CHECKED - BLB	REVISED -			AIP No. 3-17-0112-B10 ILLINOIS IDA NO. 3CK-3807		
		REVISOR -	REVISED -					